


General Notes


© ABAY ARCHITECTURE RIBA

All dimensions and levels to be checked on site and any discrepancies to be reported to the architect before construction.


Written dimensions to be taken in preference to scaled dimensions.

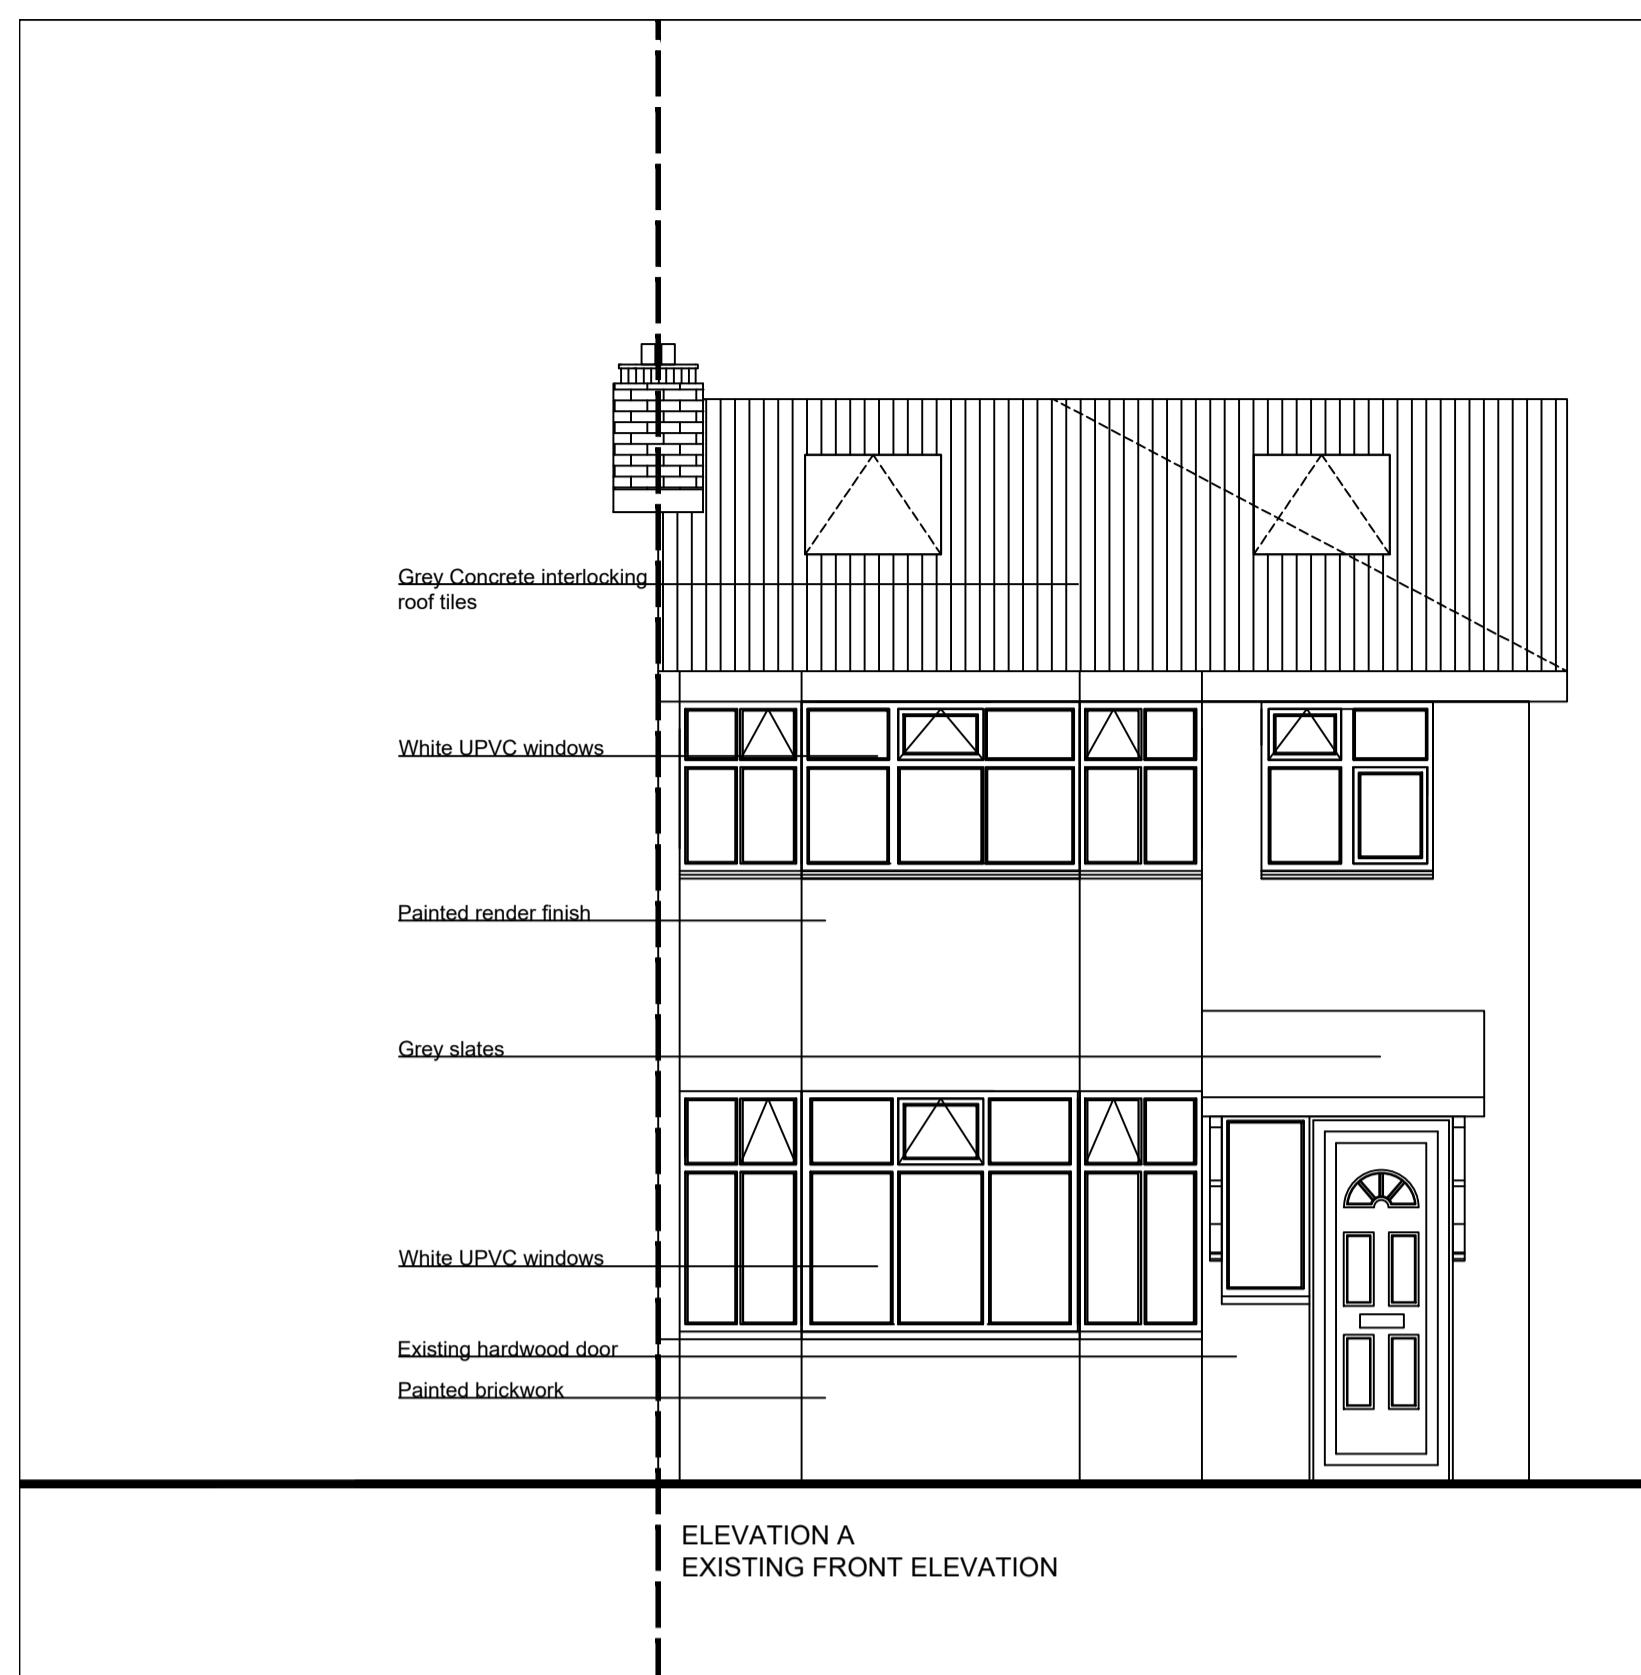

ELEVATION A
EXISTING FRONT ELEVATION

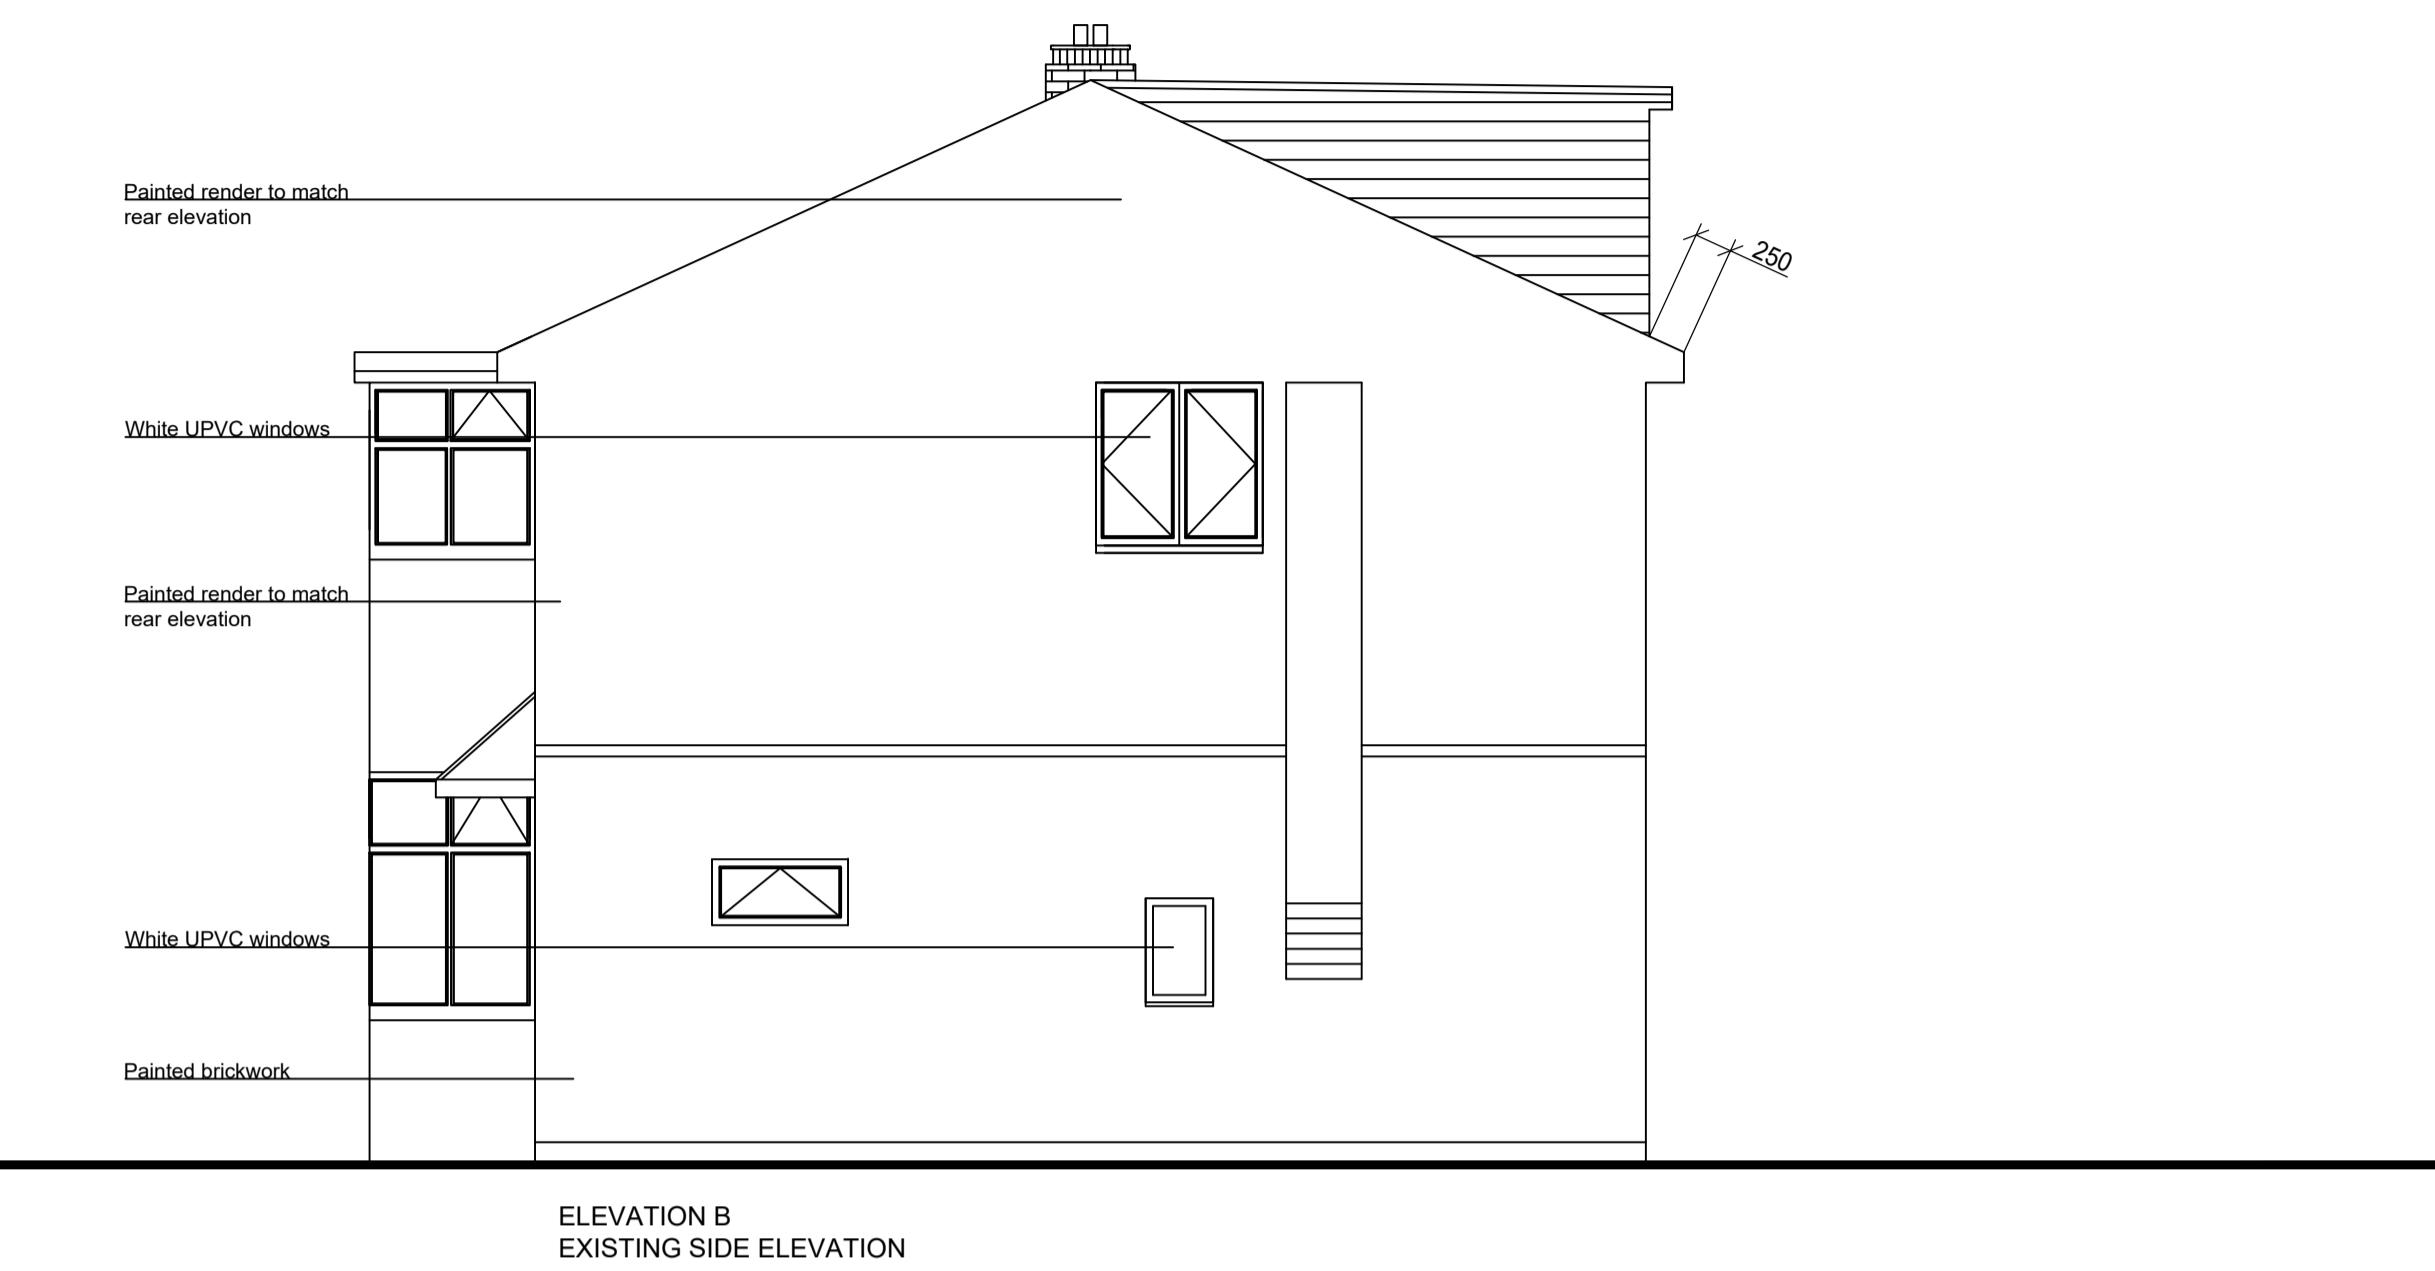

ELEVATION B
EXISTING SIDE ELEVATION

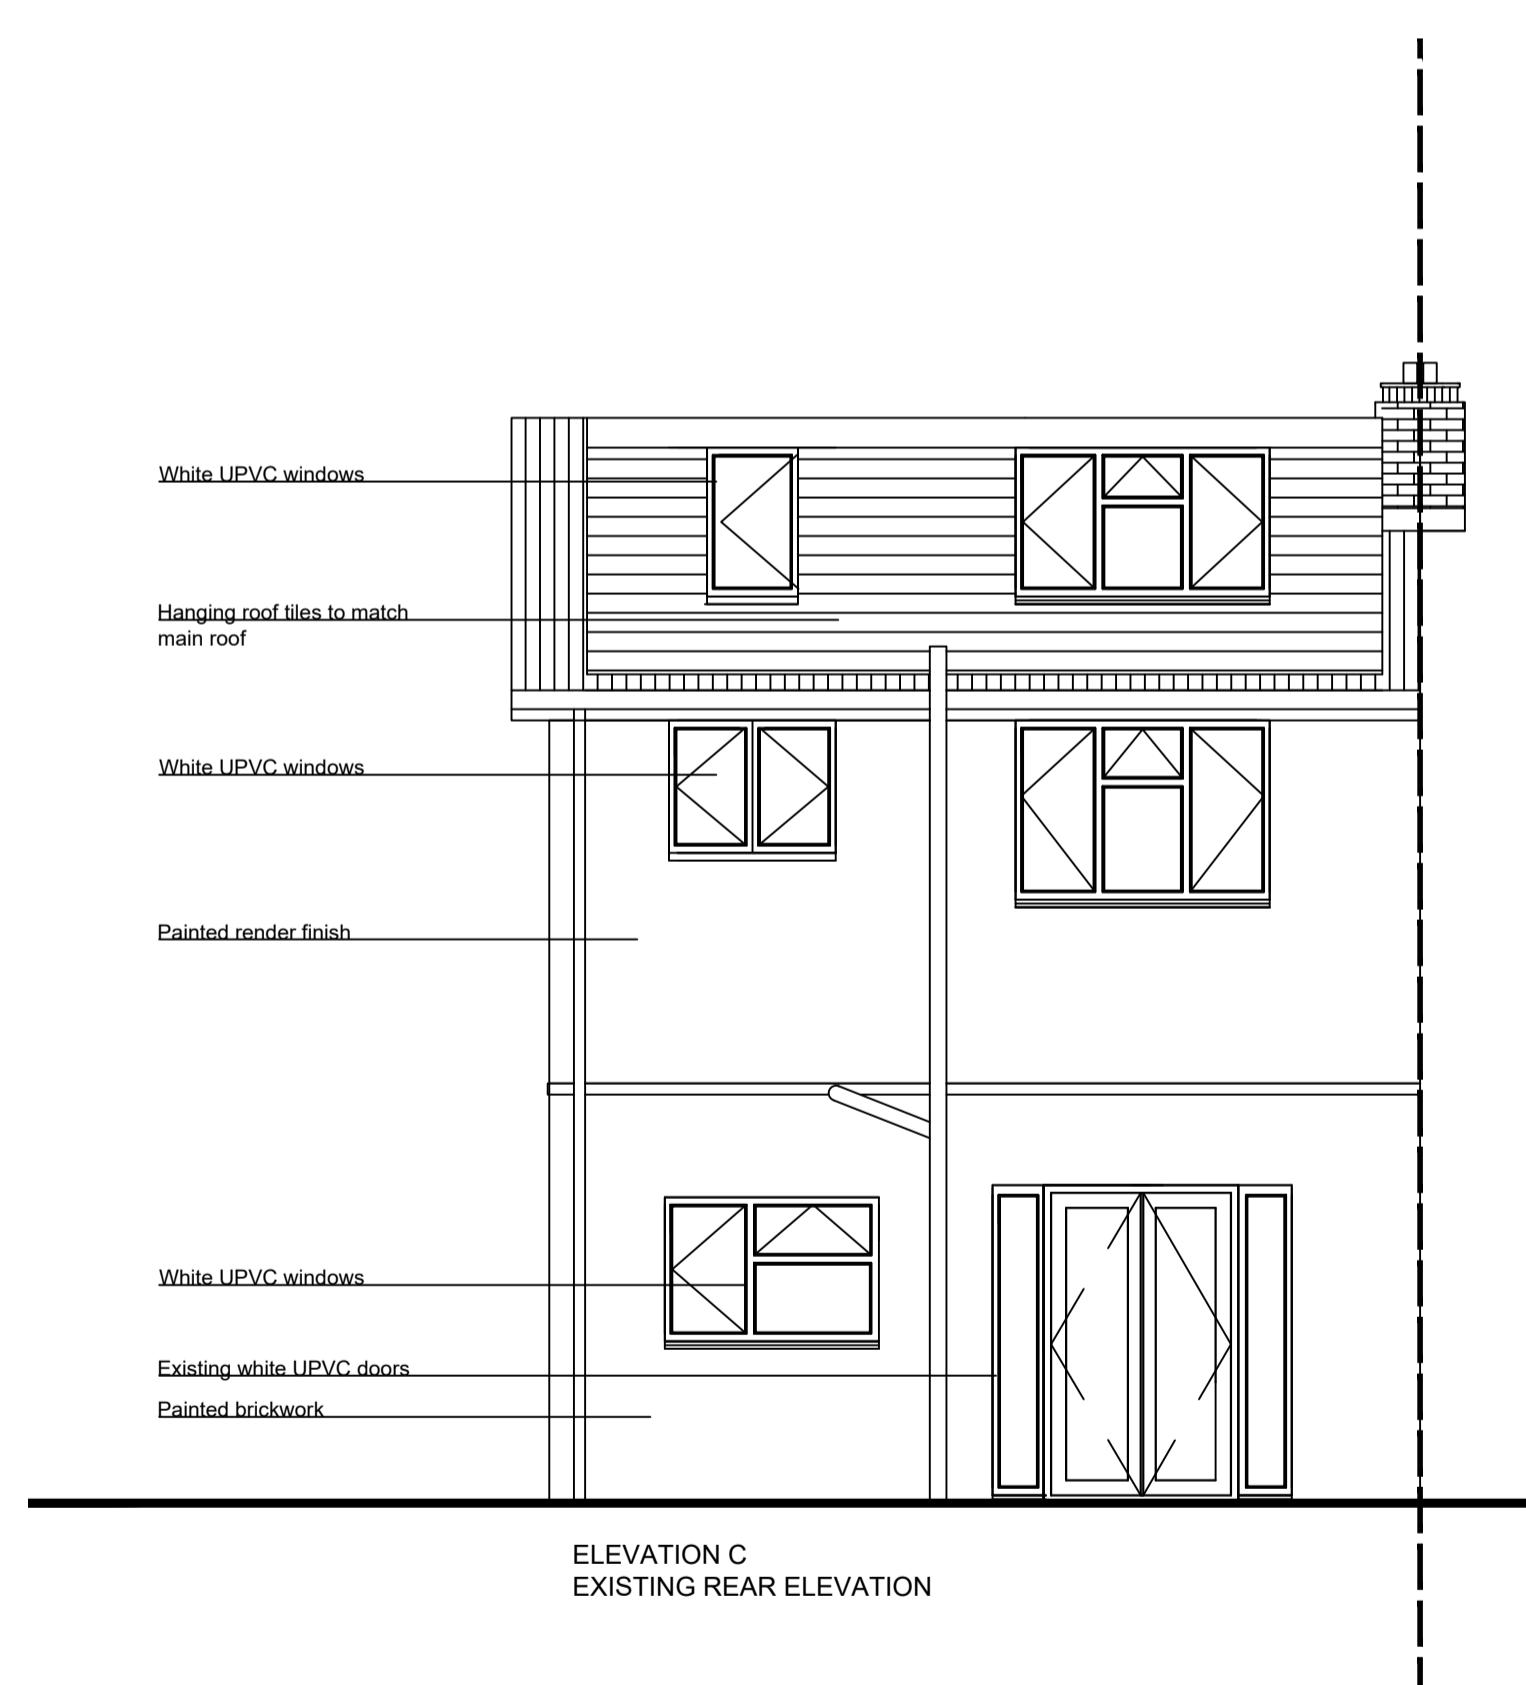

ELEVATION C
EXISTING REAR ELEVATION



ELEVATION D
EXISTING SIDE ELEVATION

Rev	Date	Amendment
		CLIENT
		Mr. Abubaker 62 Drayton Gardens West Drayton UB7 7LQ
		PROJECT
		EXISTING
		ELEVATIONS
		DATE
	15.09.25	
		SCALE
	1:50 @ A1	
		DRAWN
	NA	
		REV

DRAWING NUMBER
1639-P-032

Neha Abayawardana RIBA
abay.architecture@yahoo.com