


General Notes


© ABAY ARCHITECTURE RIBA

All dimensions and levels to be checked on site and any discrepancies to be reported to the architect before construction.


Written dimensions to be taken in preference to scaled dimensions.

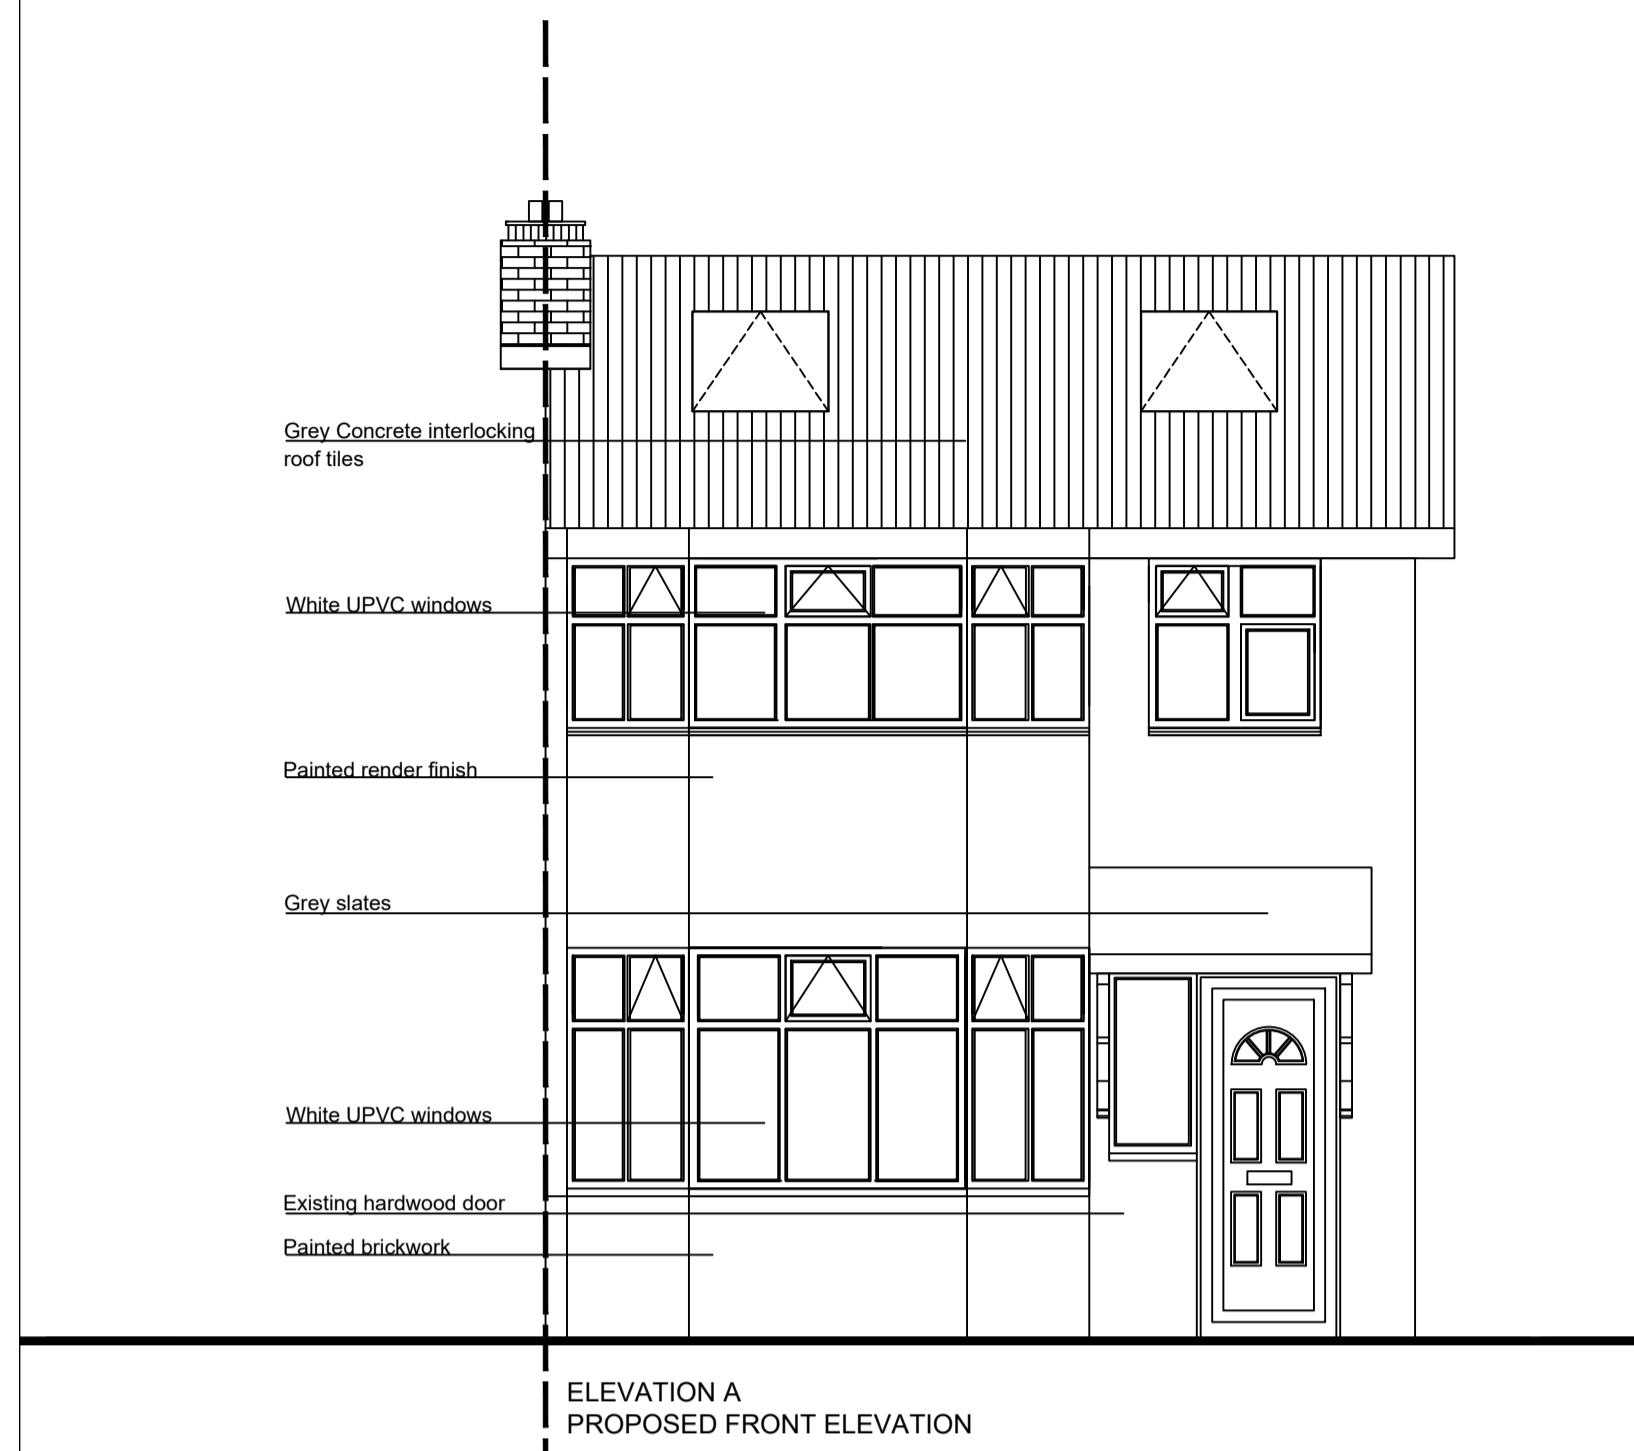


ELEVATION A
PROPOSED FRONT ELEVATION

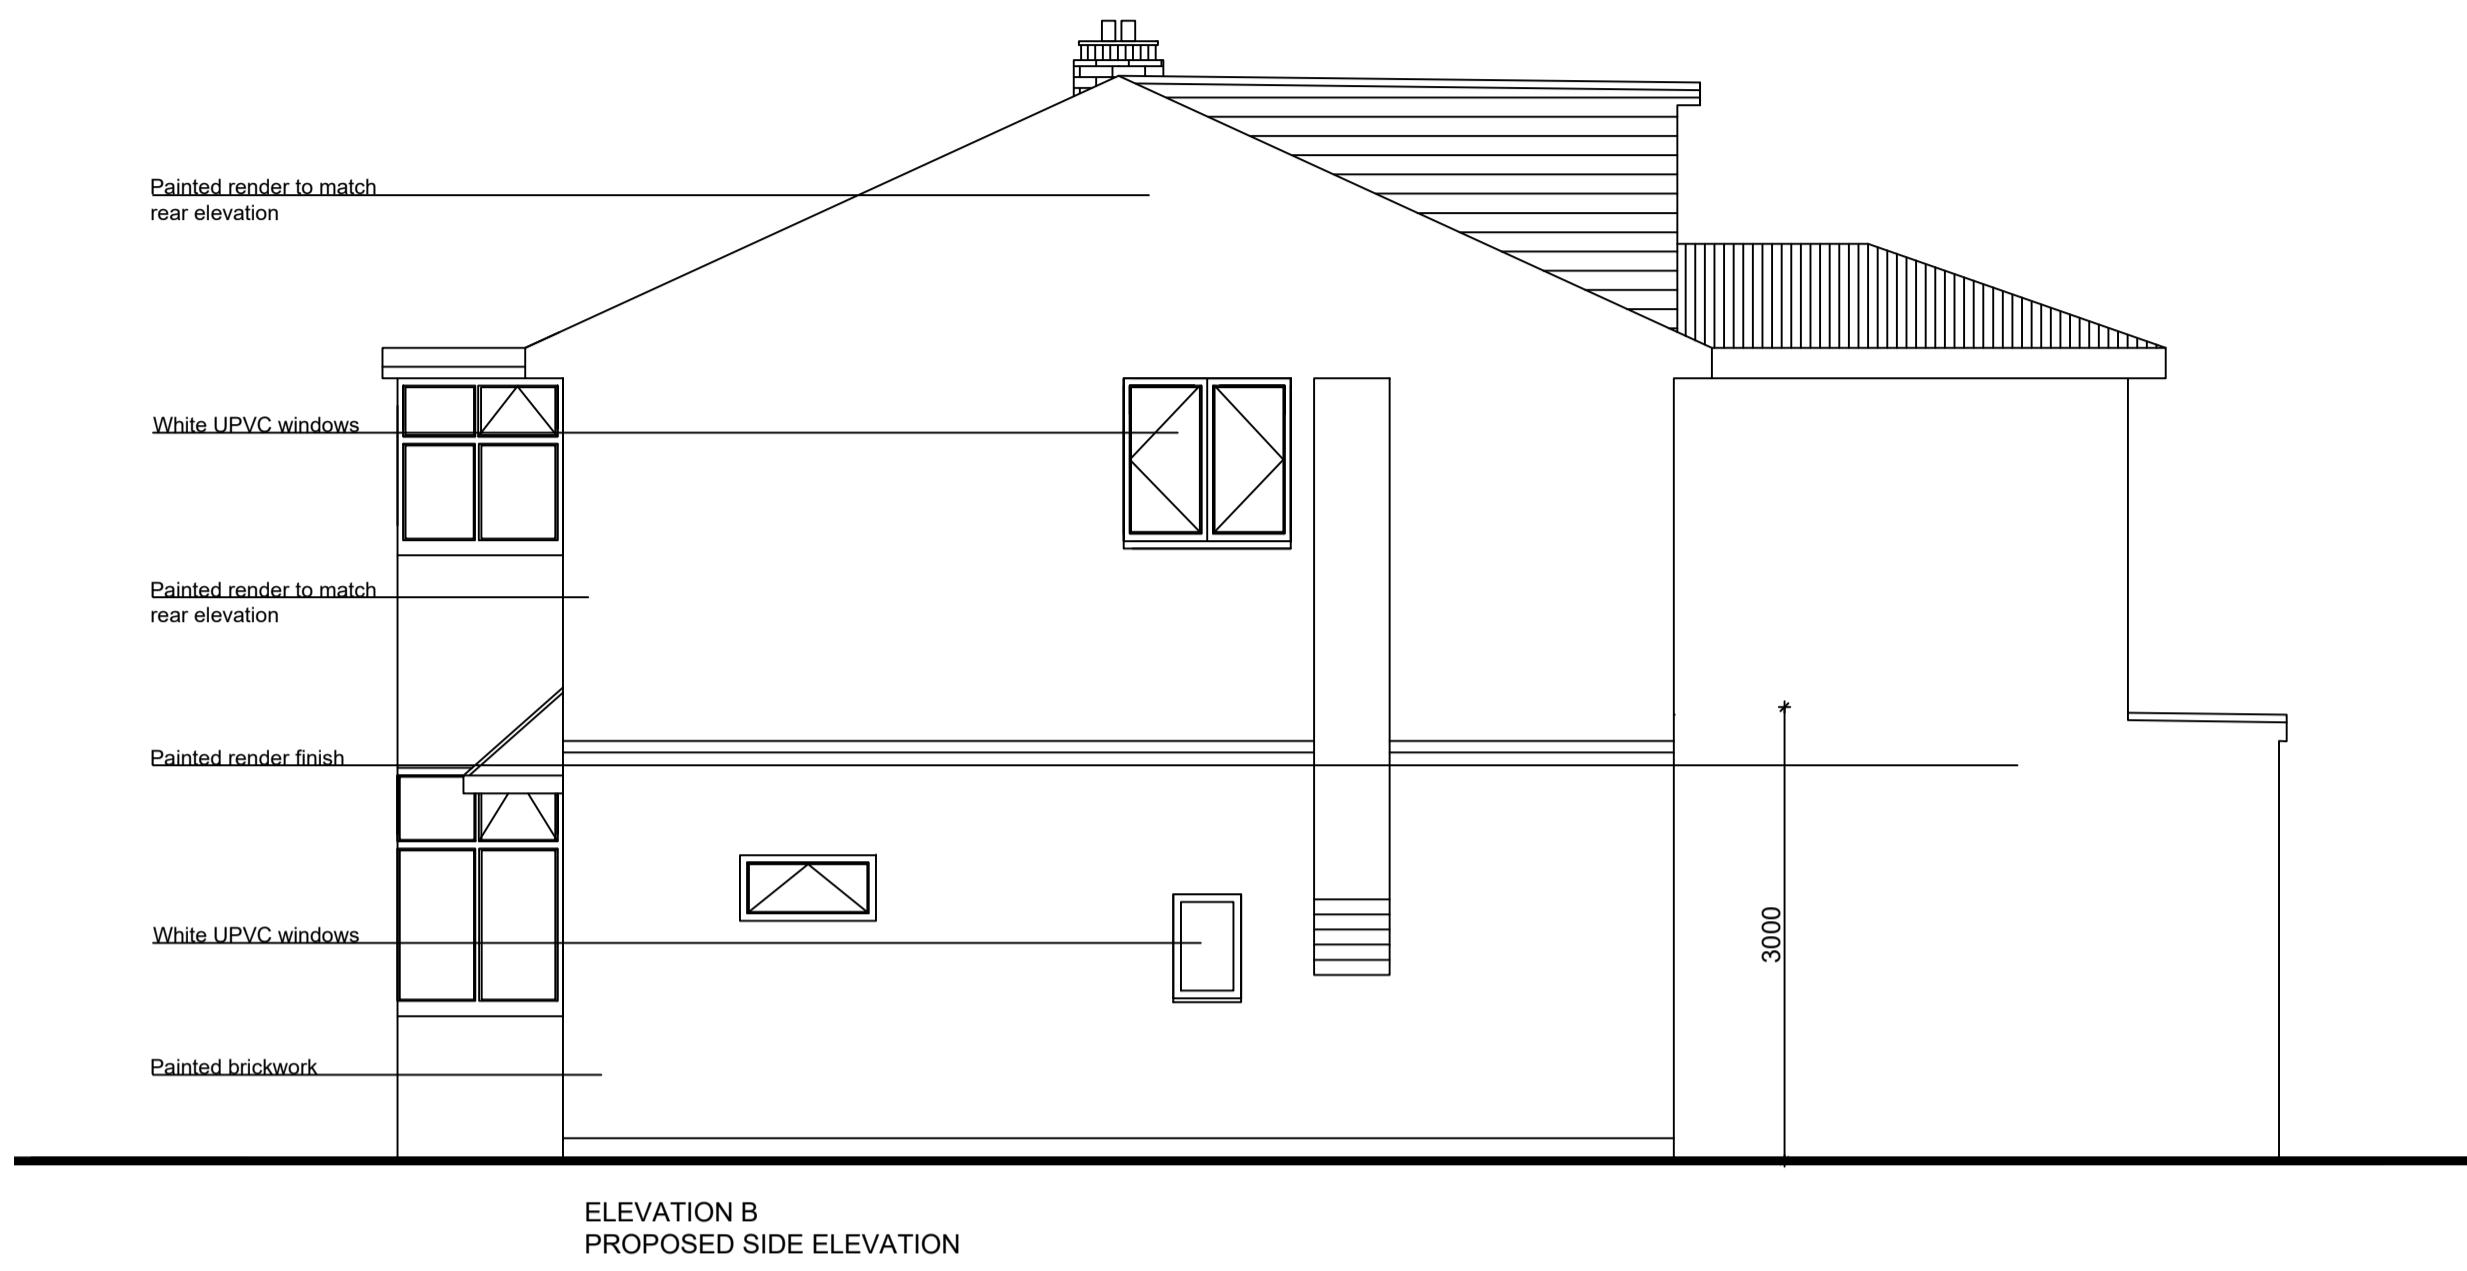

ELEVATION B
PROPOSED SIDE ELEVATION

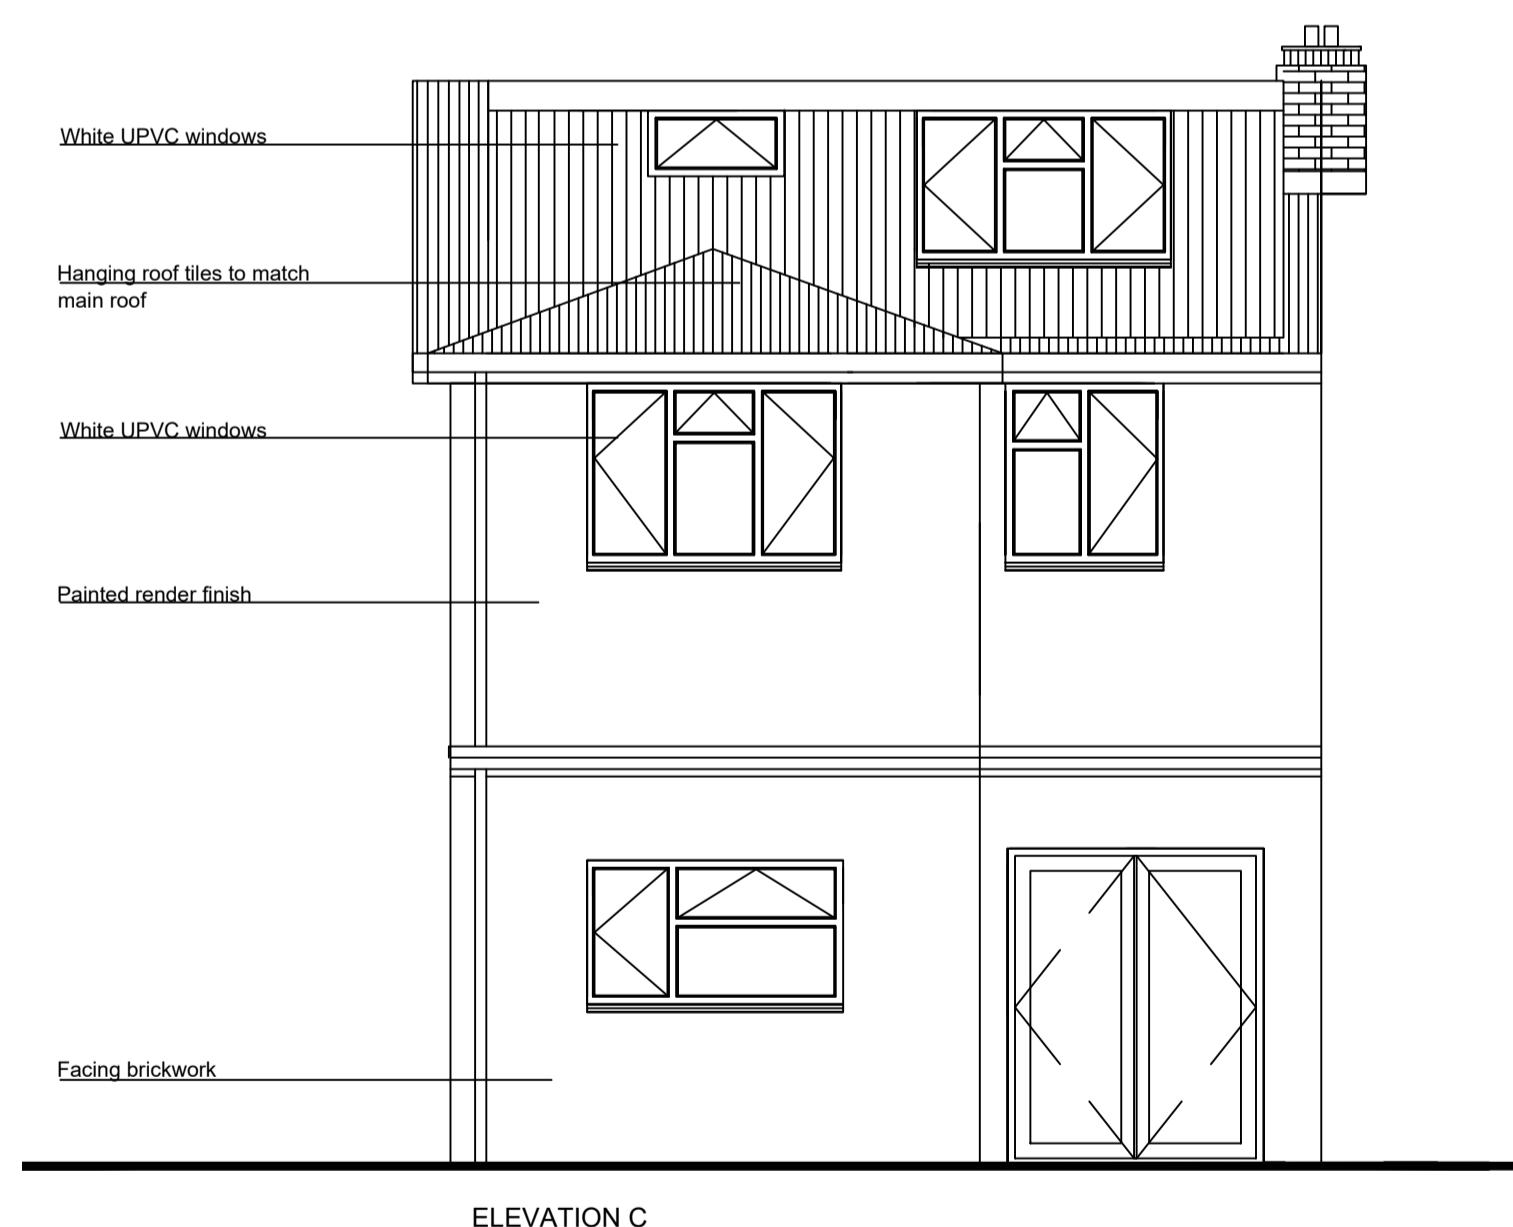

LEVEL C
PROPOSED REAR ELEVATION

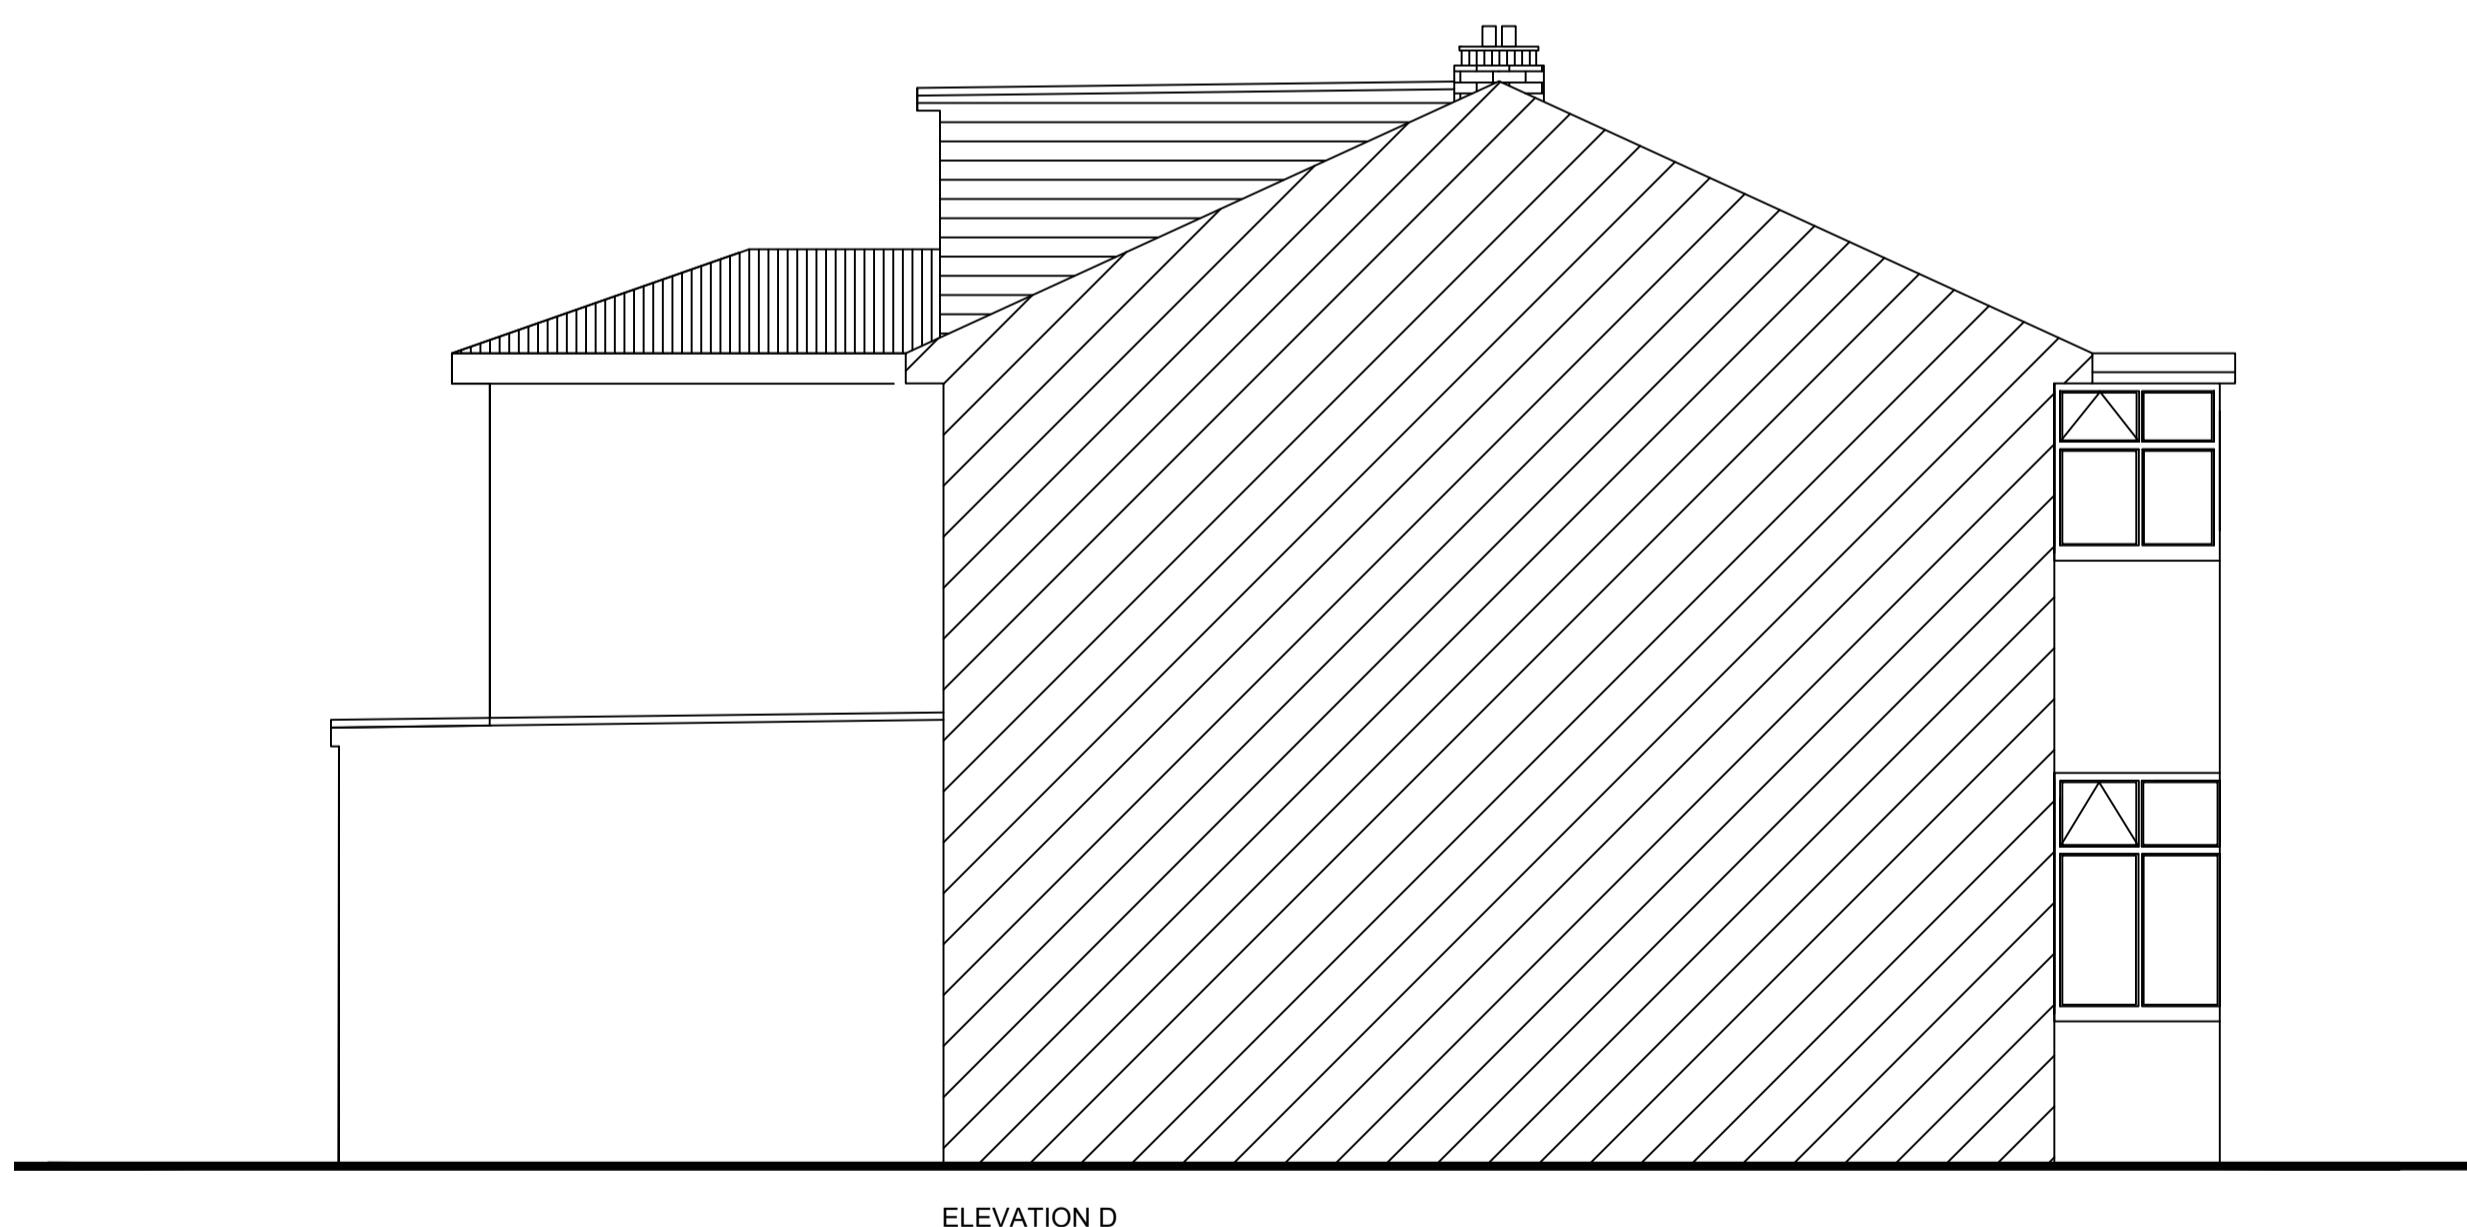

**ELEVATION D
PROPOSED SIDE ELEVATION**

DRAWING NUMBER
1639-P-034

Neha Abayawardana RIBA
abay.architecture@yahoo.com

A vertical column of 12 geometric shapes for tracing practice. The shapes are: U, L, U, T, C, L, T, I, C, U, V, and a double U shape.