




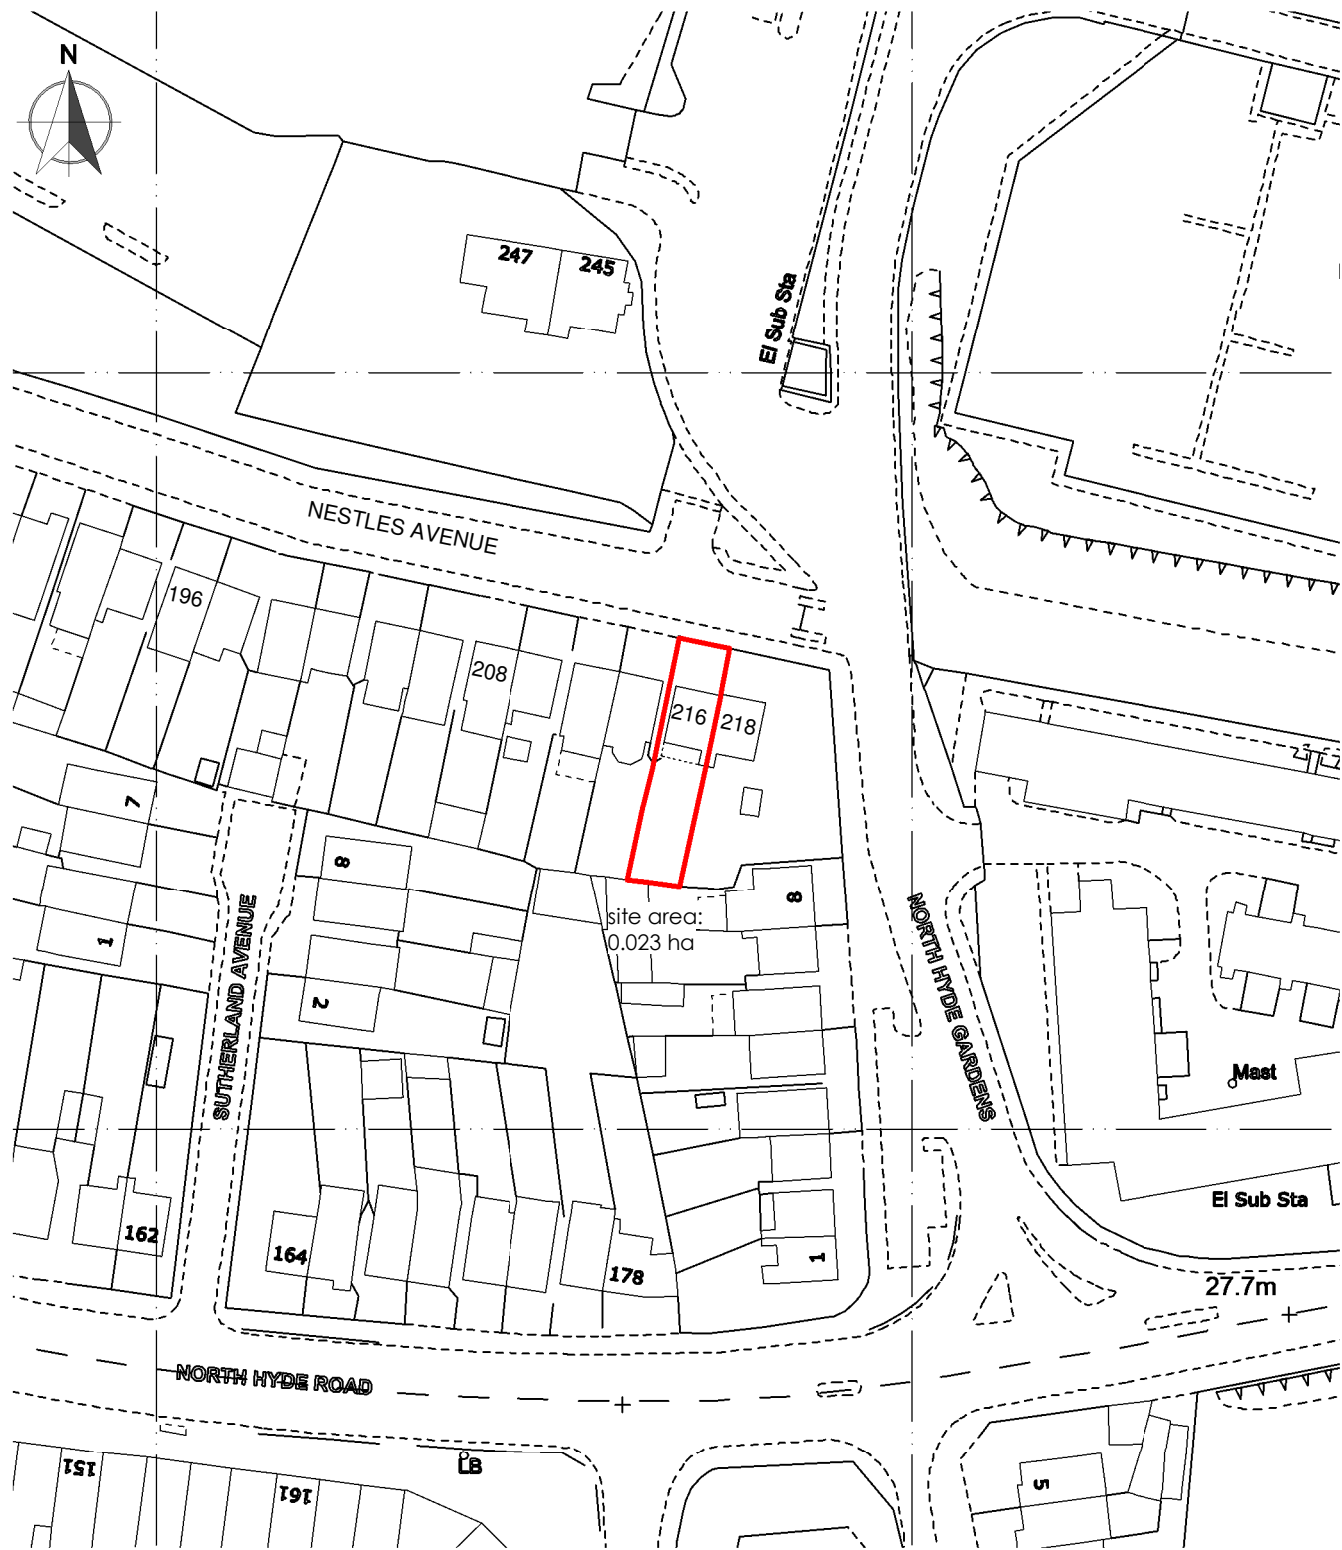

1 Location Plan
2428-L-100 1 : 1000

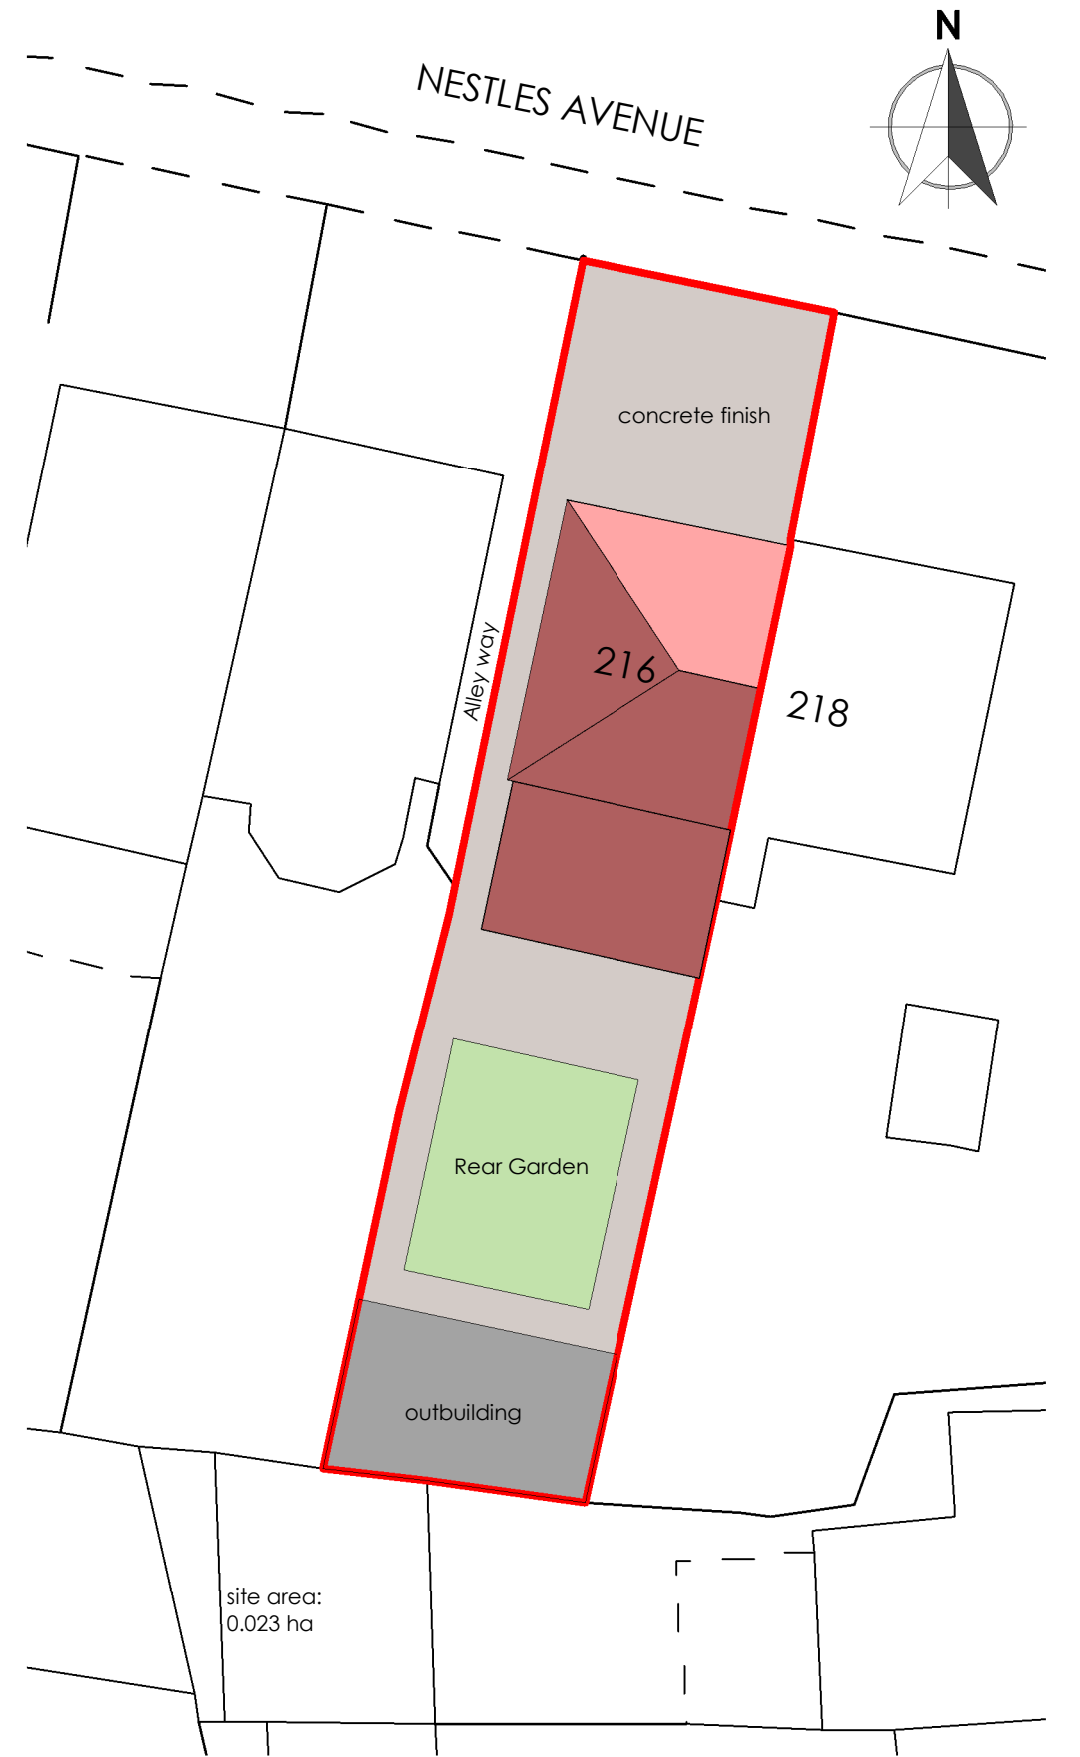

2 Existing Site Plan
2428-L-100 1 : 200

 

Rev. No.

Description

Date

- **Project:** Proposed Loft Conversion with rear dormer
- **Address:** 216 Nestles Avenue, Hayes UB3 4QG
- **Client:** Vikas Dhunna
- **Title:** Location Plan and Existing Site Plan
- **Project No:** 24P0511 - 028 • **Drg No:** 2428-L-100 • **Rev:**
- **Scale:** As indicated @A3 • **Date:** 07/2024