



Plot 2 Front Elevation




Plot 2 RHS Elevation



Plot 2 Rear Elevation




Plot 2 LHS Elevation

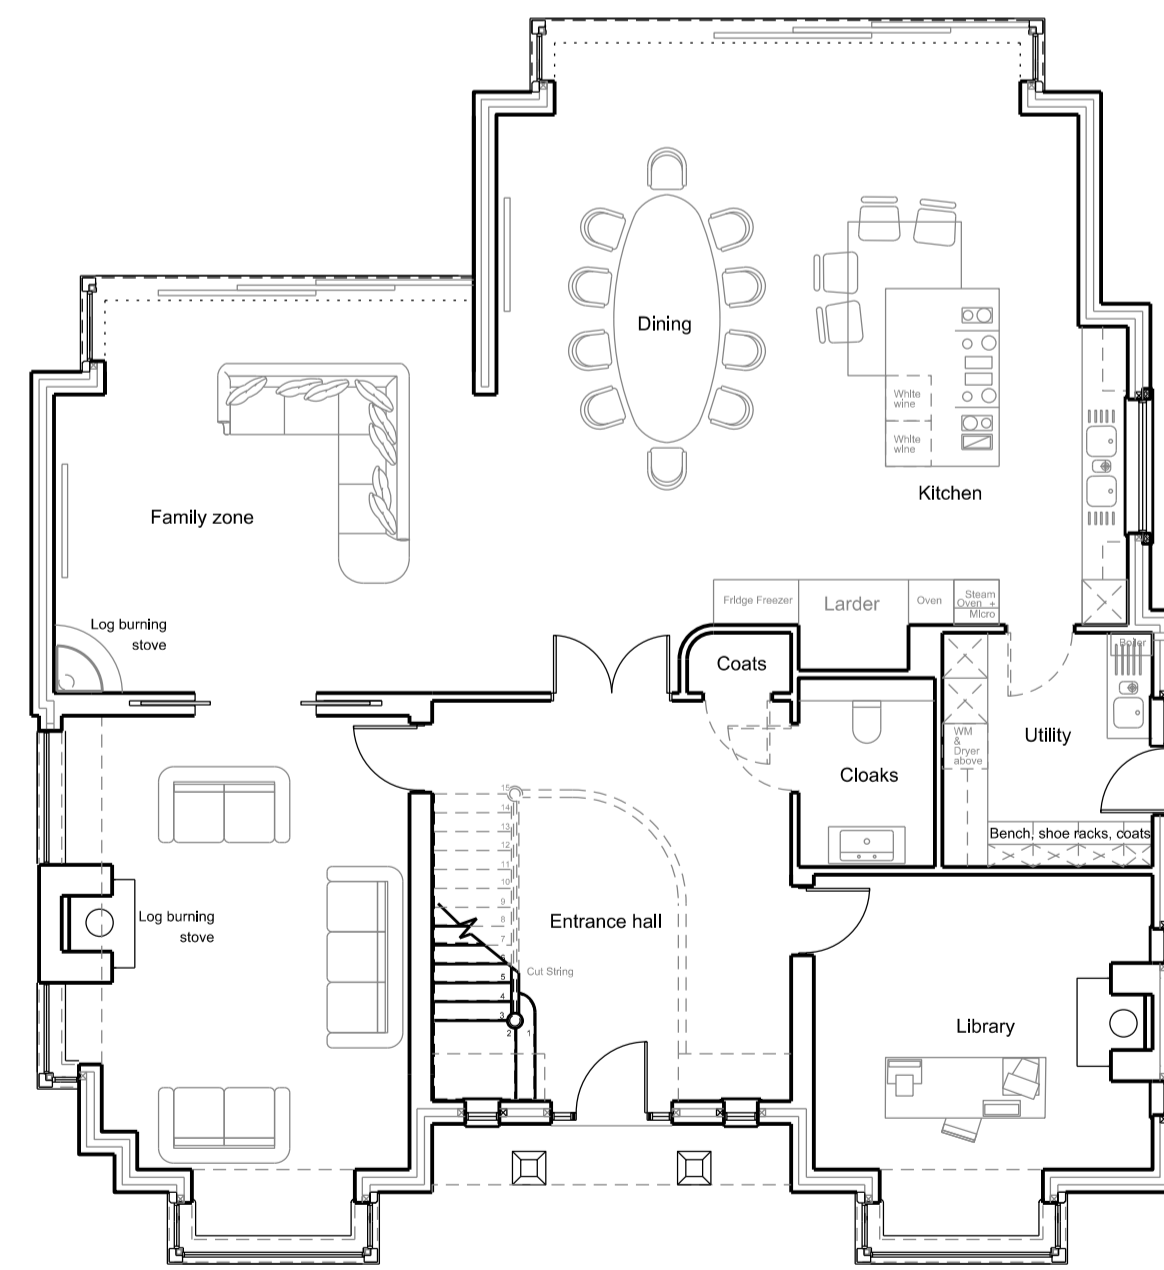


Ground Floor

PLOT 2 - 4 bed (8p) Flat - NDSS = 124m² Floor area = 351.79 m² 3785 sq ft

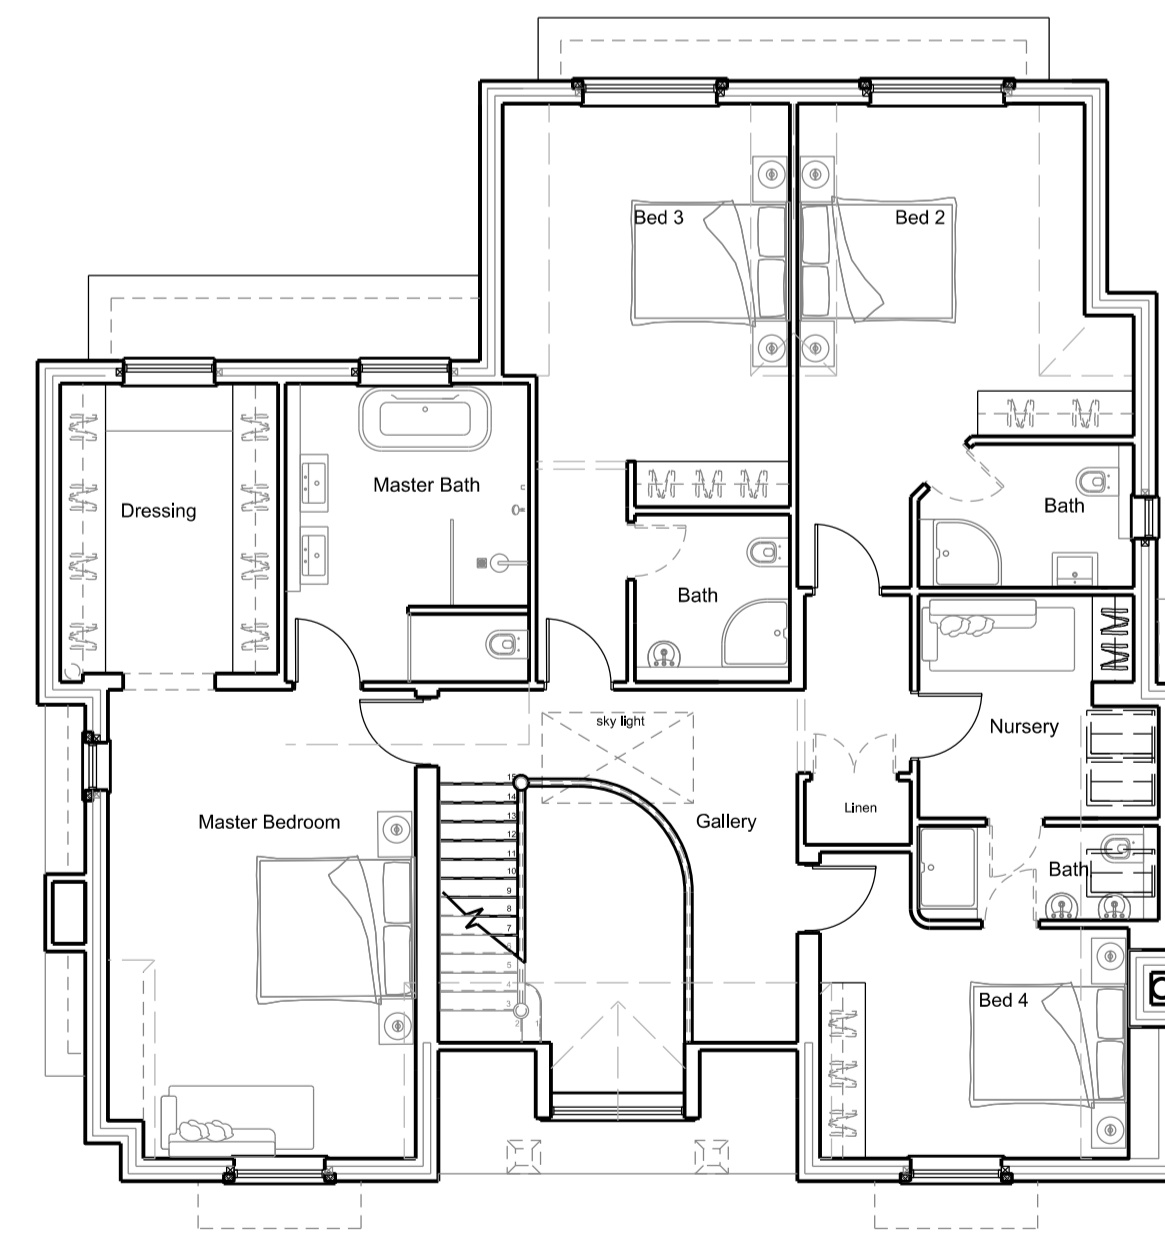

First Floor

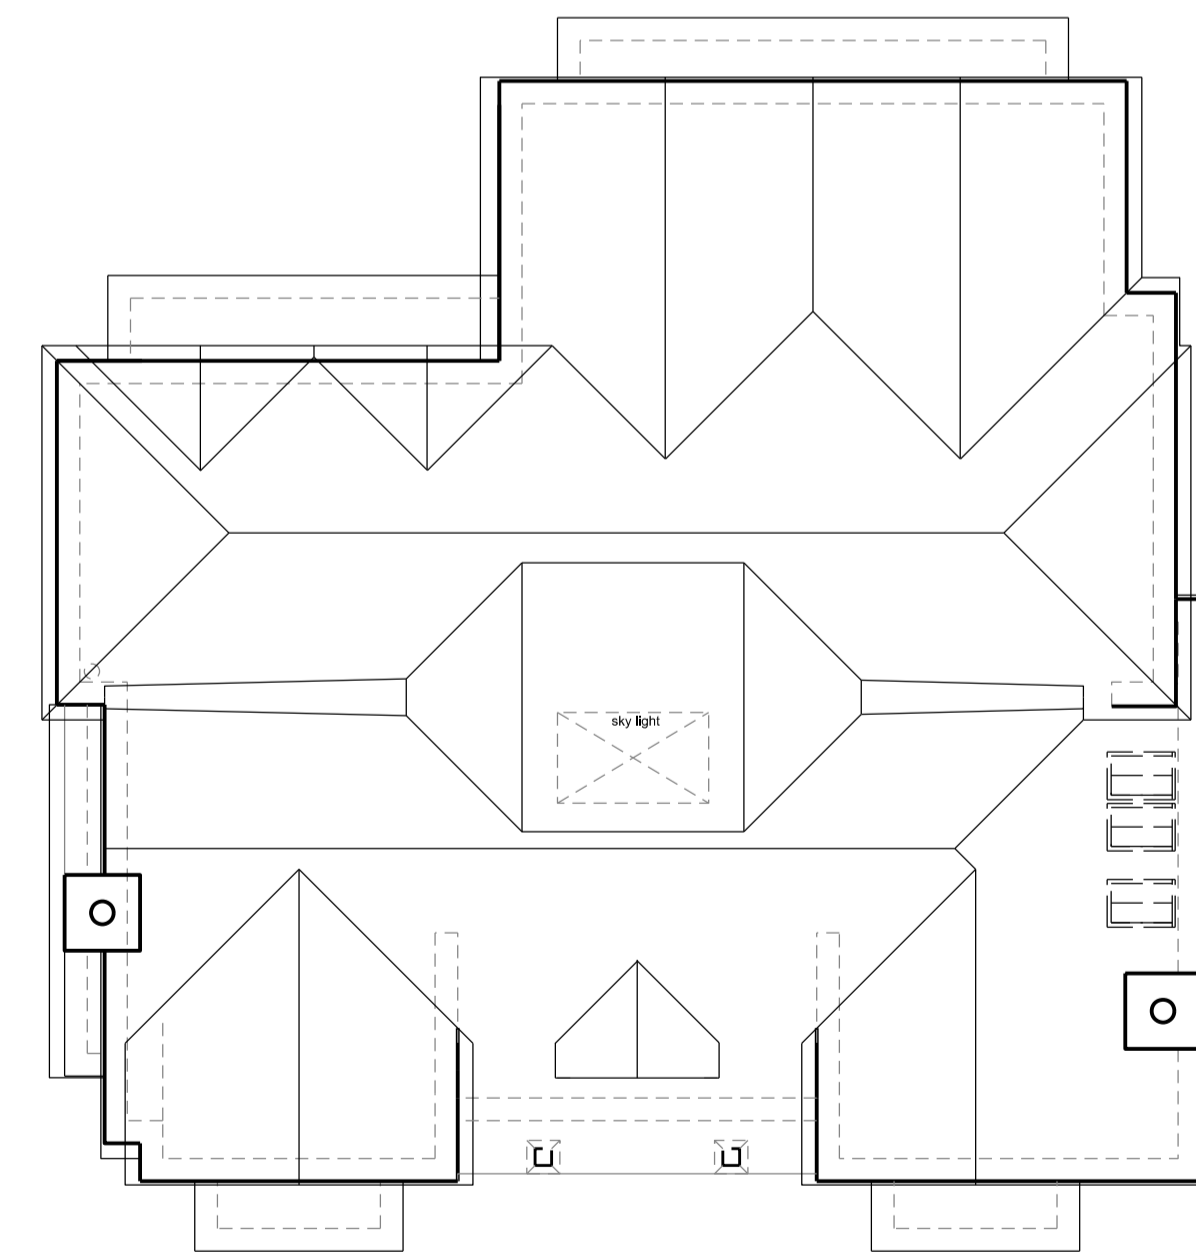

Roof Plan

Notes/Revisions:

--

dp architects
design | planning | architecture

The Old Brewery Tap
3 Shirburn Street
Watlington
Oxfordshire OX49 5BU

Tel: 01491 613066
Fax: 01491 614017
Email: mail@dparchitects.co.uk
Web: www.dparchitects.co.uk

Client AJA TAYLOR & Co Ltd	Status Planning
Project RESIDENTIAL DEVELOPMENT	

Location Land Adj Green End, 17 Dene Road, Northwood, HA6 2BS		Dwg N	Rev
Drawing Title Plot 2 Plans and Elevations		22 GEDR P2	-
Drawn By ML	Scale 1:100 @ A1	Date 31.03.2022	