

Plot 1 Front Elevation




Plot 1 RHS Elevation



Plot 1 LHS Elevation



Plot 1 Rear Elevation

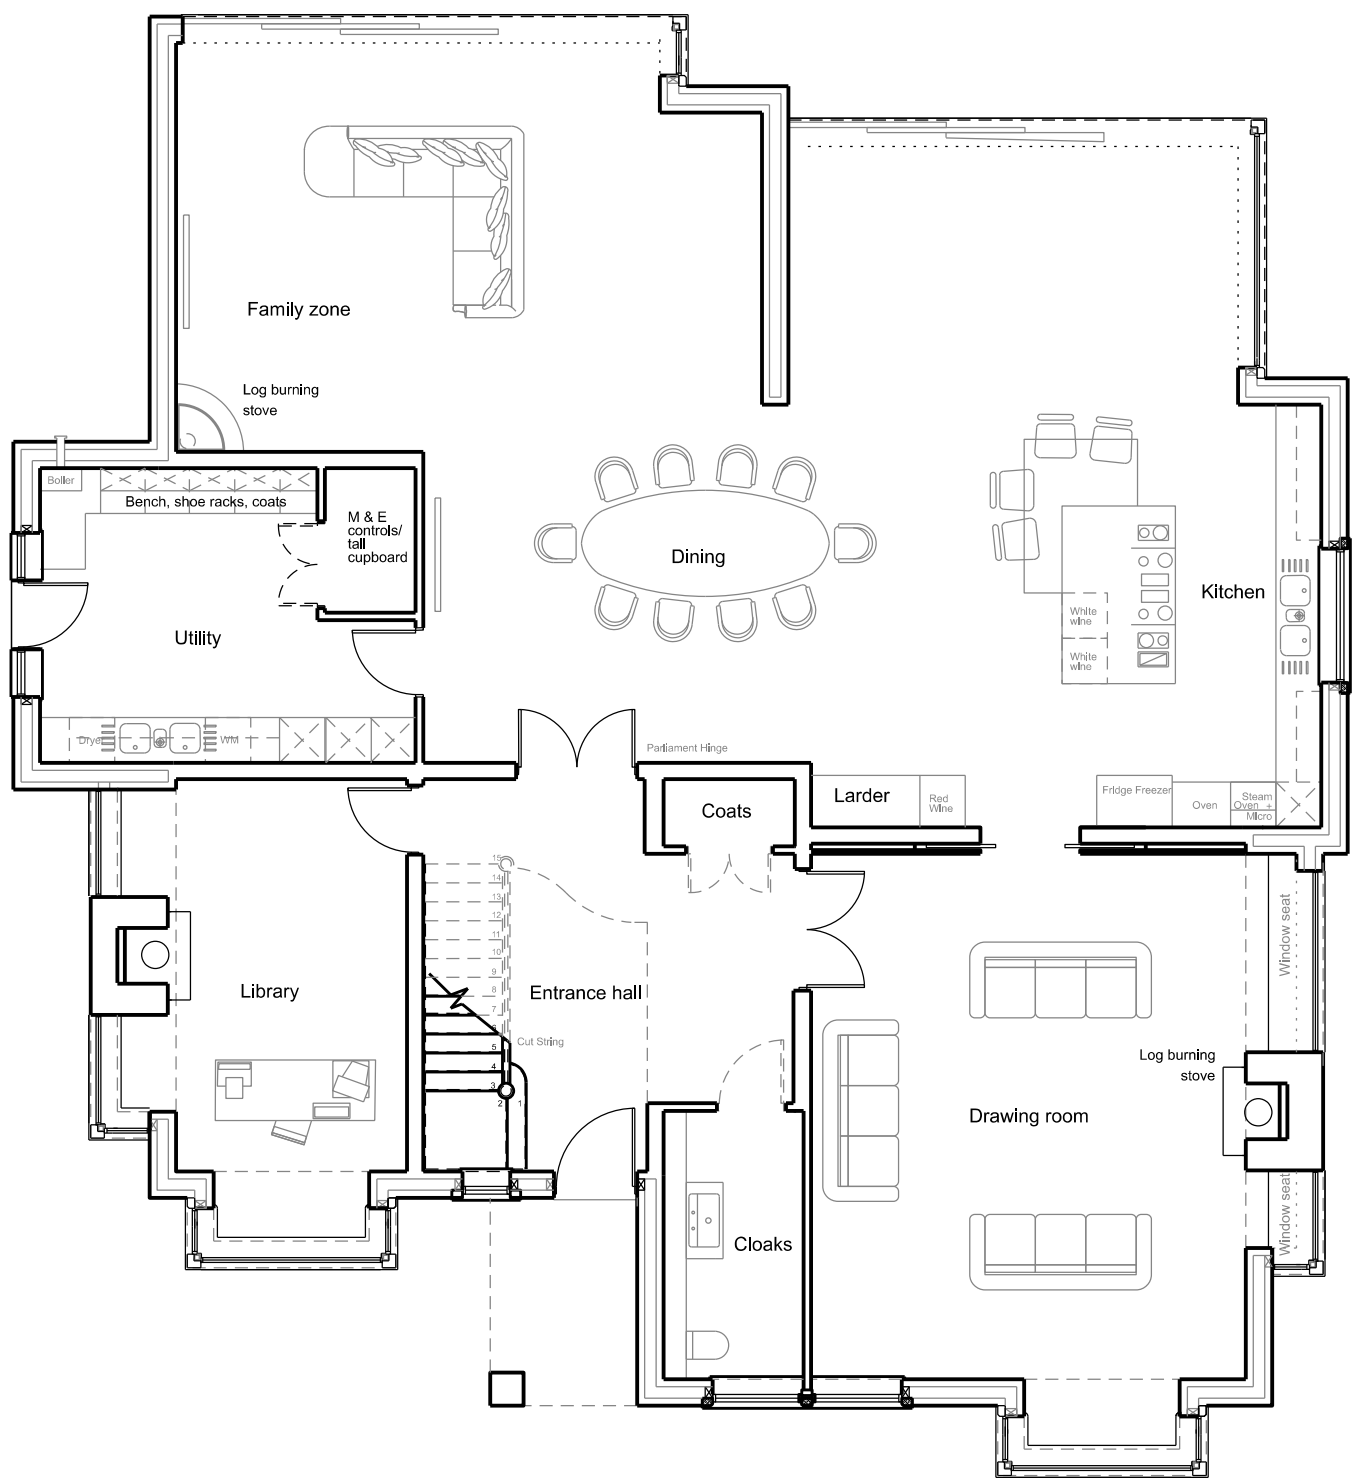


Ground Floor


PLOT 1 - Floor area = 512.0 m2 5510 sq ft



First Floor

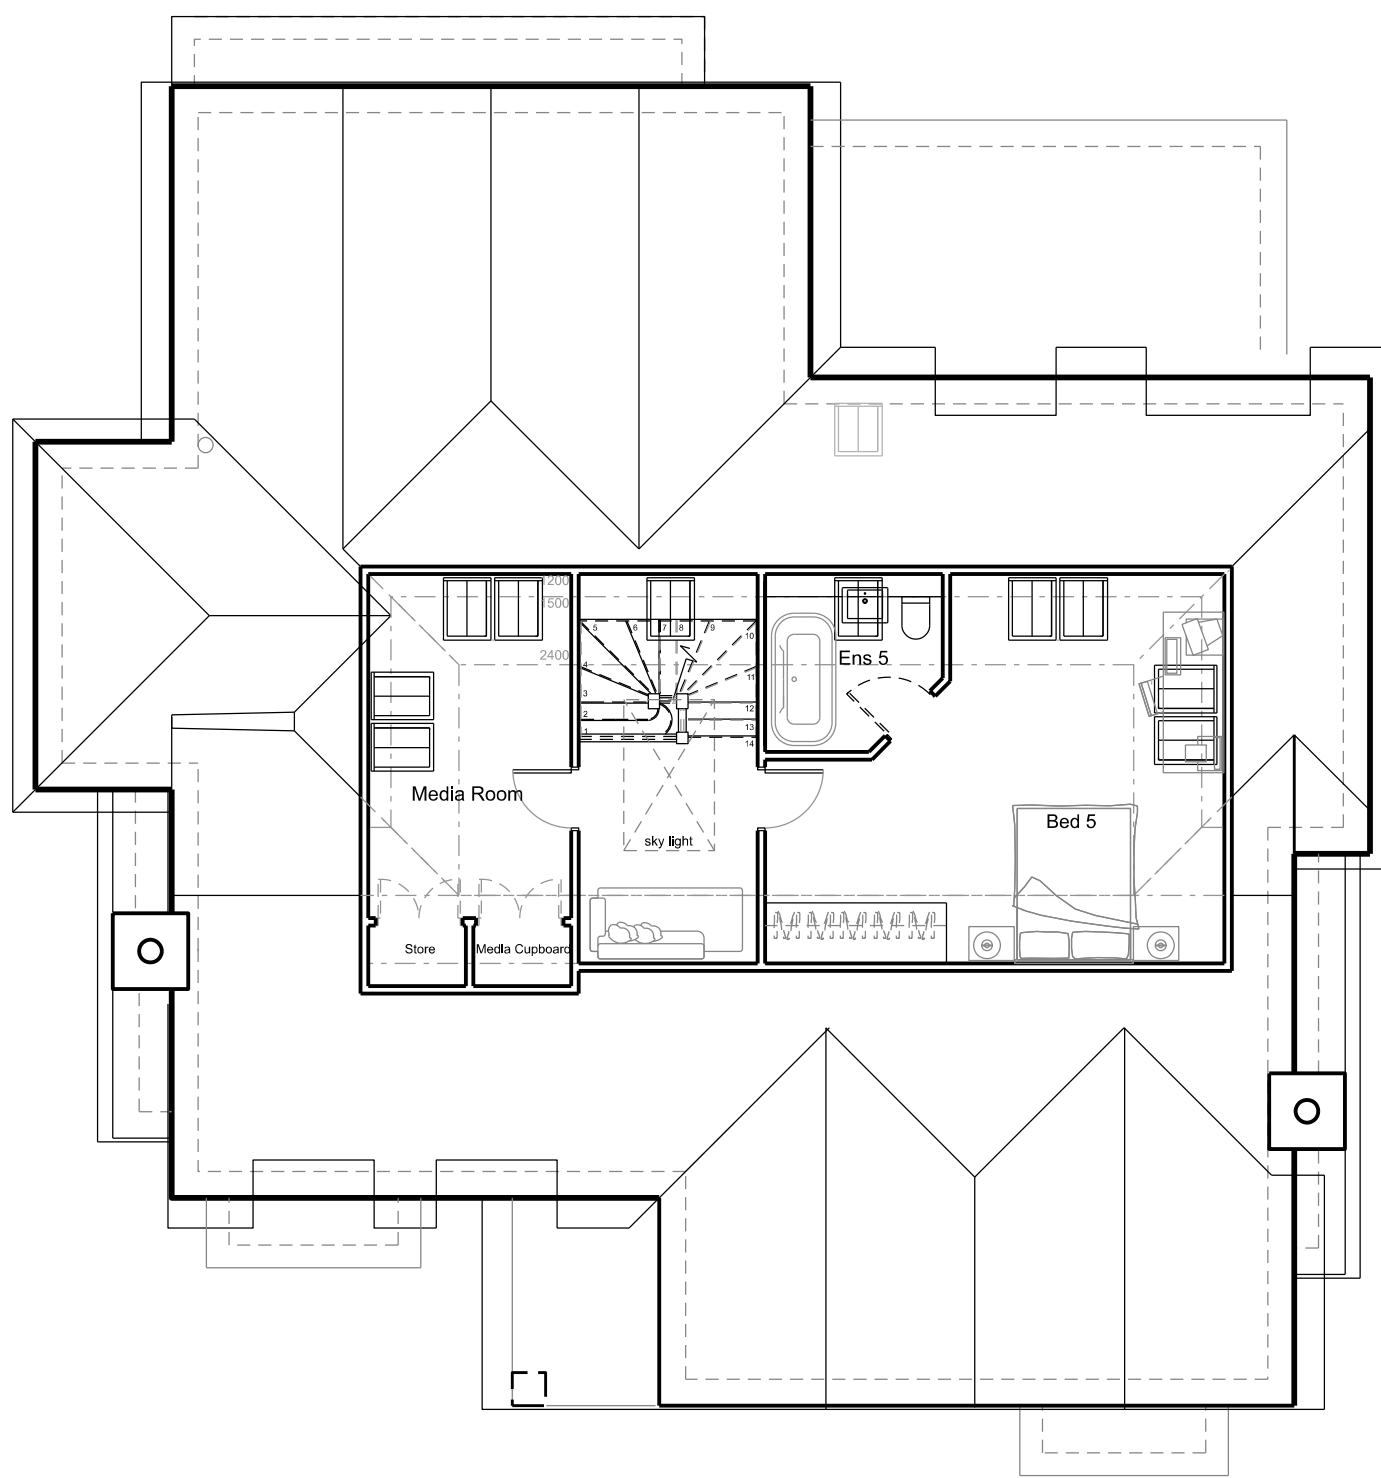

Second Floor

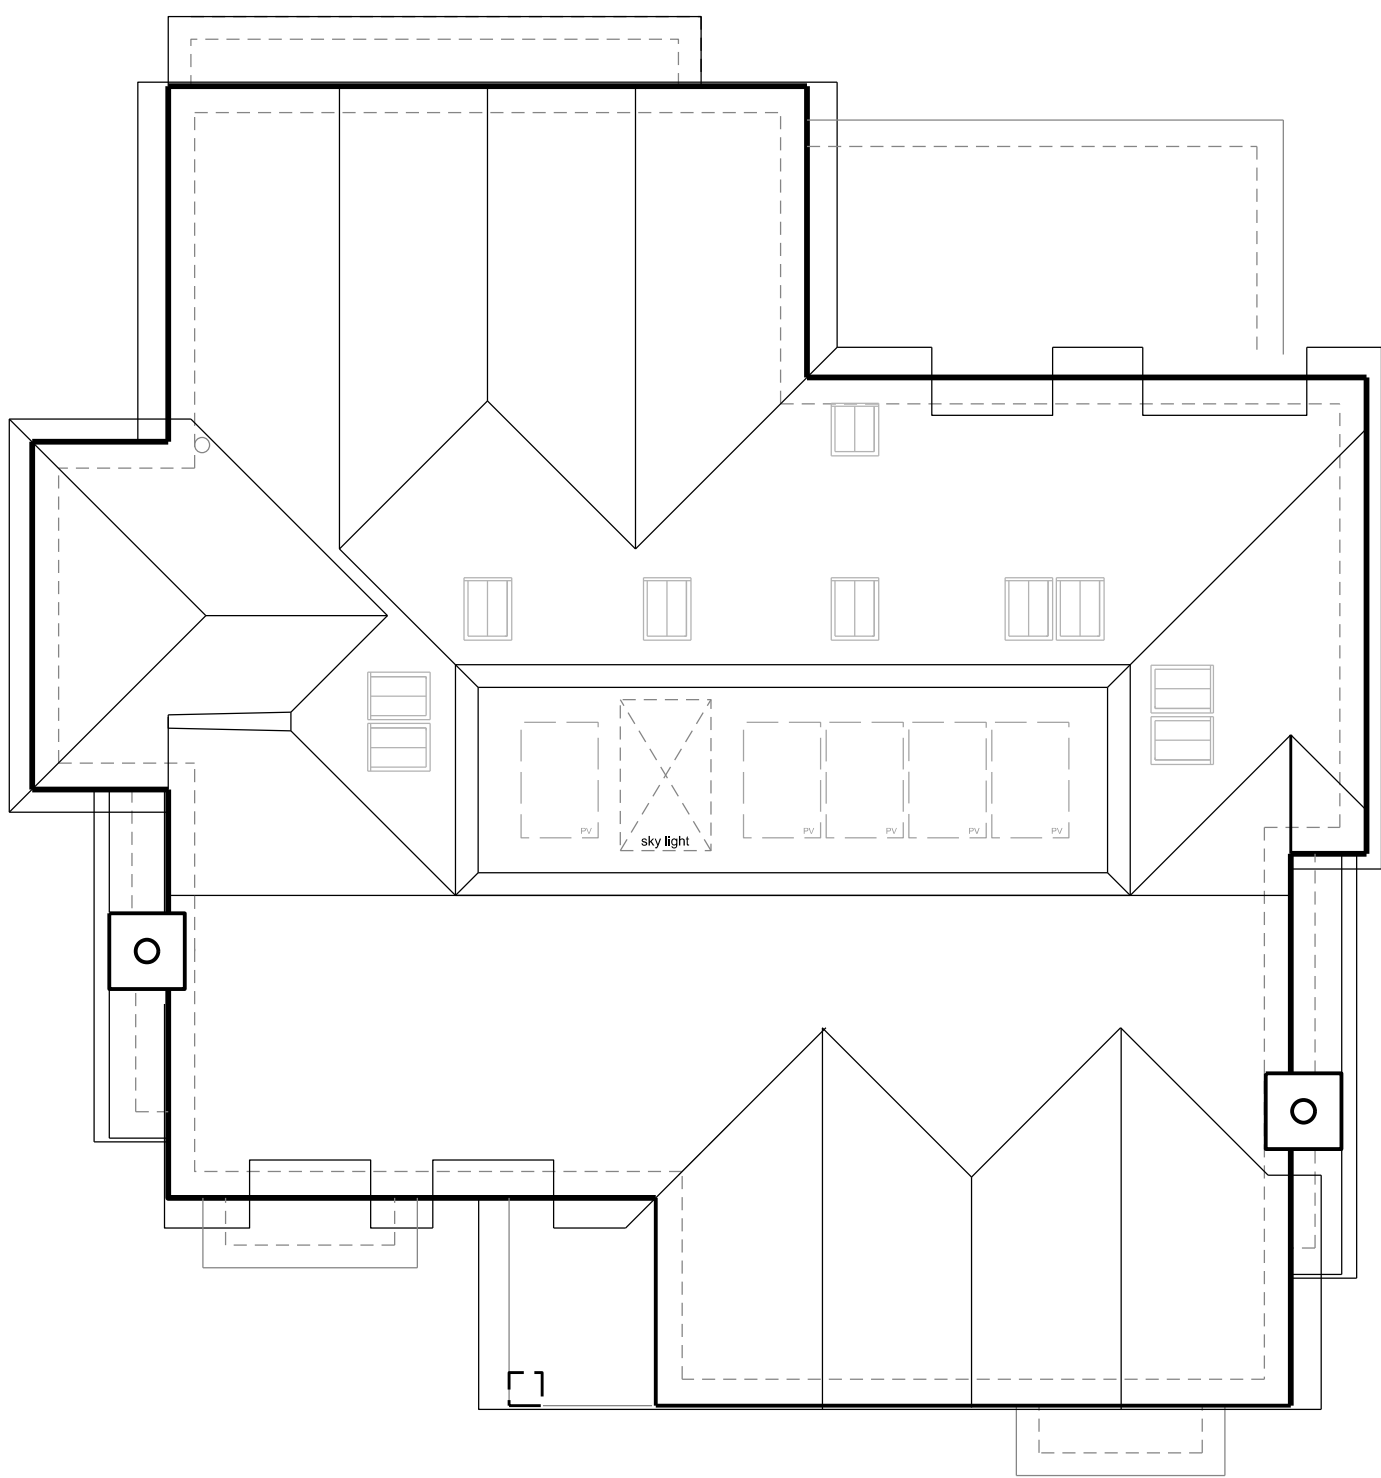

Roof Plan

Notes/Revisions:



The Old Brewery Tap
3 Shirburn Street
Watlington
Oxfordshire OX49 5BU

Tel: 01491 613066
Fax: 01491 614017
Email: mail@dparchitects.co.uk
Web: www.dparchitects.co.uk



Client
Gavacan Homes

Project
RESIDENTIAL DEVELOPMENT

Status
Planning

Location
Land Adj Green End, 17 Dene Road, Northwood, HA6 2BS

Drawing Title
Plot 1 Plans and Elevations

Drawn By
ML

Scale
1:100 @ A1

Date
17.12.2024

Dwg N°
25 GEDR P1

Rev
-

