


Existing Ground Floor Plan



Proposed Ground Floor Plan

Project:	Dwg No:	110-02	Client:	Jennifer Davidson	Title:	Existing and Proposed Ground Floor Plans	Rev:	Date:	Amendments to:	Scale:	1:50
19 Dartmouth Road										Format:	A3
Ruislip										Drawn by:	HB
HA4 0DD							Date:	July 2020			

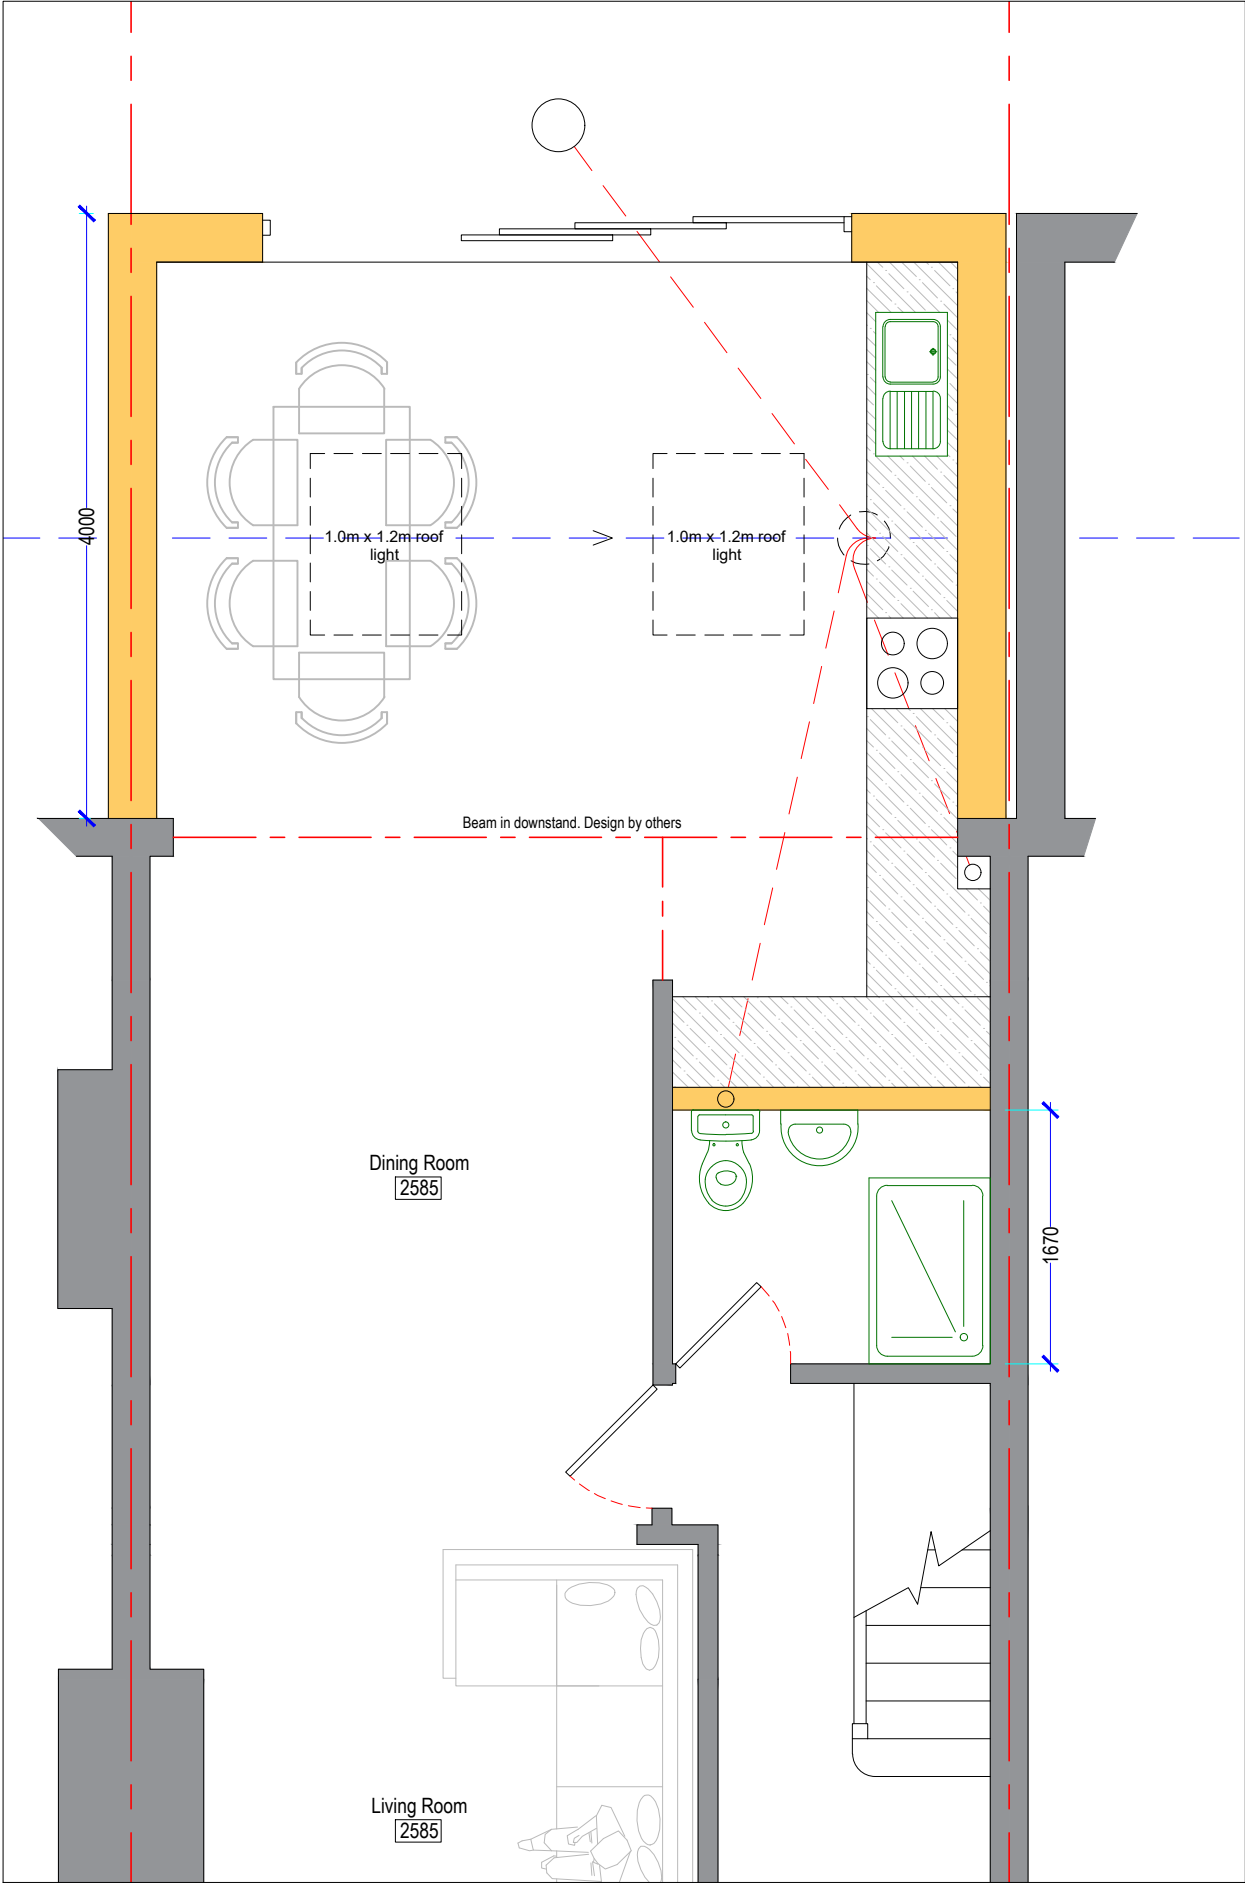