


Dimensions to be verified on site  
DO NOT SCALE FROM THIS DRAWING.  
Any areas indicated on this drawing are for guidance only.  
No responsibility is taken for their accuracy.

This drawing is the property of **V-DESIGN CAD Services Ltd**. Copyright is reserved by them and the drawing is issued on the condition that it is not copied, reproduced, retained or disclosed to any unauthorized person, either wholly or in part without the consent in writing of **V-DESIGN CAD Services Ltd**.


Email: vishal.p@vdesigncad.co.uk Mobile: 07971083395

Site Address:	Title:			Drawn By:	VP
Block & Location Plans			N	Job Ref:	17102
Comments				Date:	Oct 2017
106, Green Way, Hayes, UB4 9HR.	1:500, 1:1250	Scale:	Paper Size:	A3	Drawing No. PL - 06

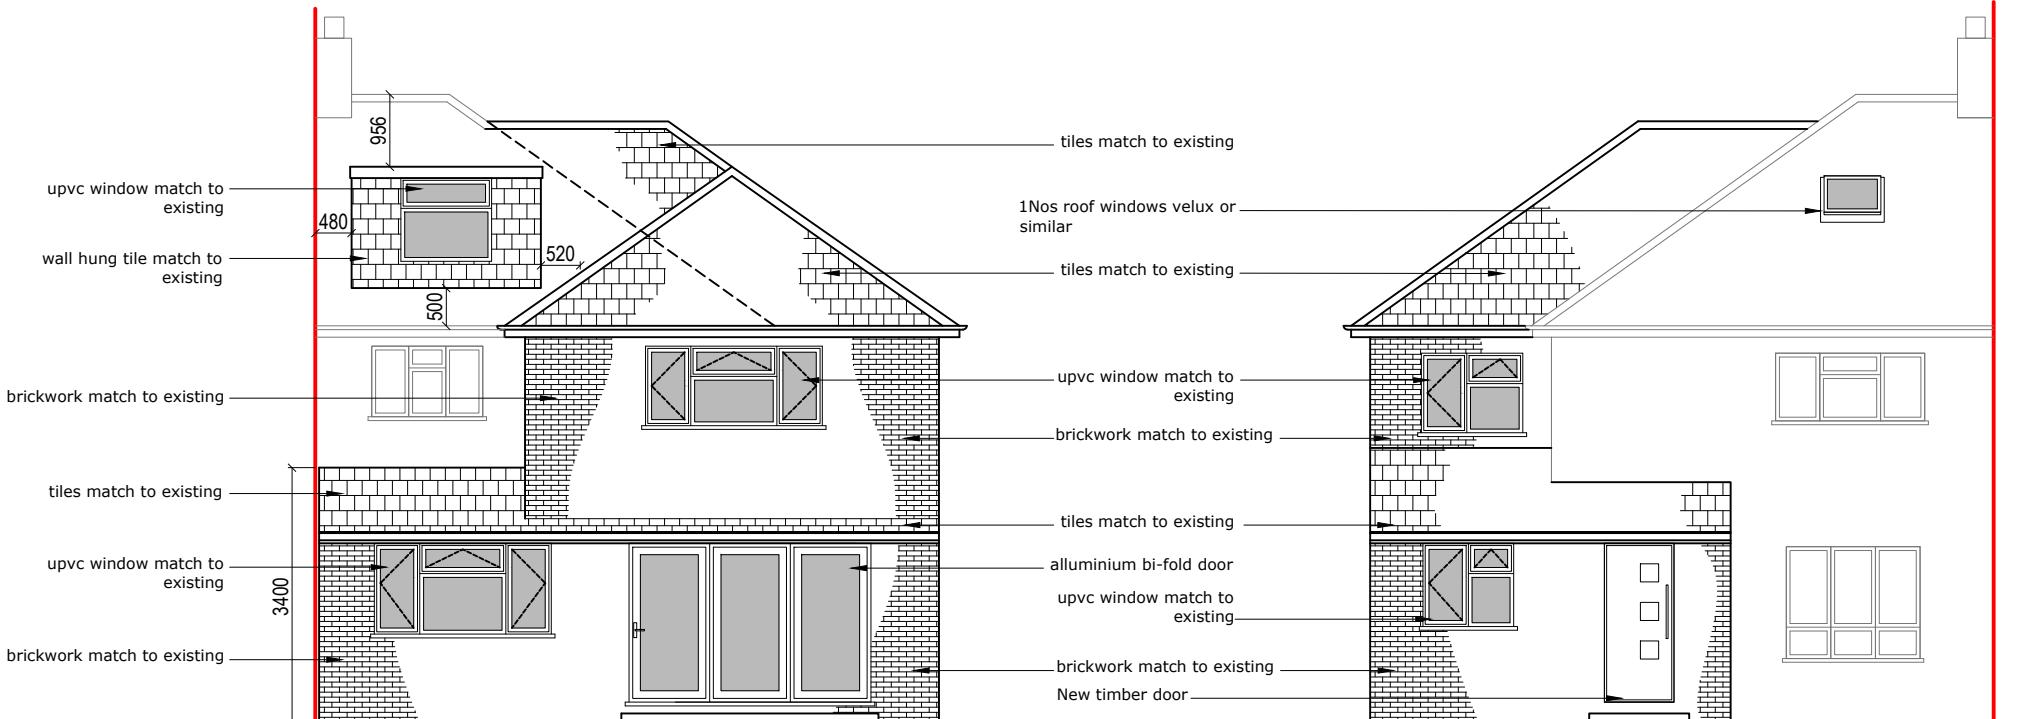

Rear Elevation

Front Elevation

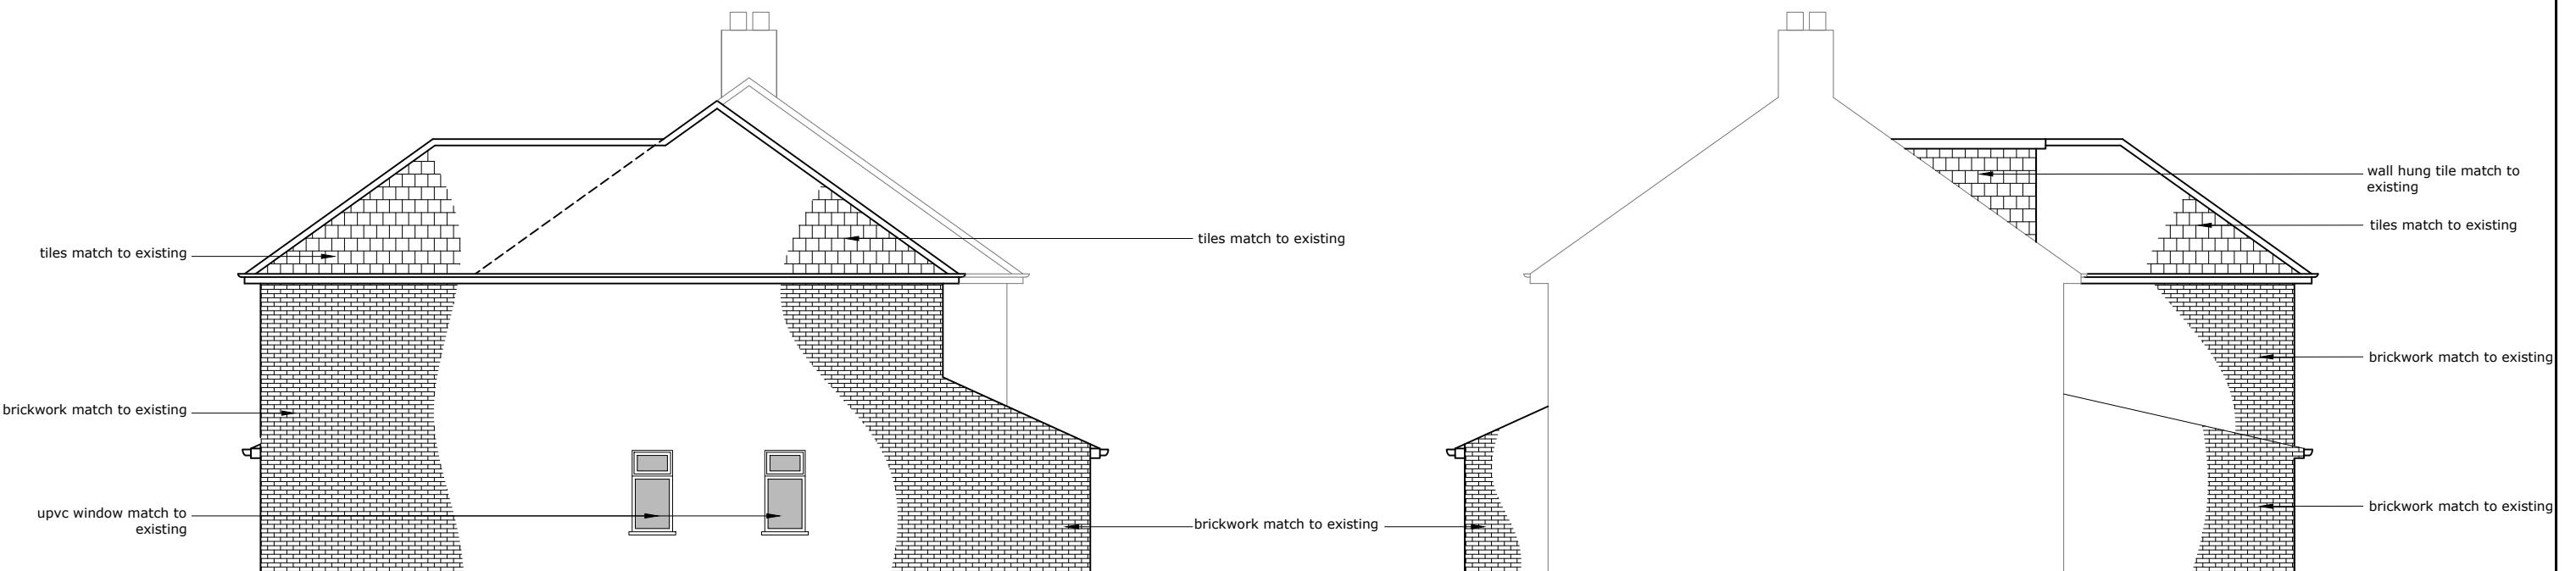

Side Elevation

Side Elevation

Rev Date Comments



Dimensions to be verified on site  
DO NOT SCALE FROM THIS DRAWING.  
Any areas indicated on this drawing are for guidance only.  
No responsibility is taken for their accuracy.  
  
This drawing is the property of **V-DESIGN CAD Services Ltd**. Copyright is reserved by them and the drawing is issued on the condition that it is not copied, reproduced, retained or disclosed to any unauthorized person, either wholly or in part without the consent in writing of **V-DESIGN CAD Services Ltd**.  
Email: vishal.p@vdesigncad.co.uk Mobile: 07971083395

Site Address:  
106, Green Way,  
Hayes,  
UB4 9HR.


Title:  
Proposed Elevations  
0 1 2 3 4 5  
metres 1:100 scale

Drawn By: VP  
Job Ref: 17102  
Date: Jan 2018  
Drawing No. PL - 05


Scale: 1:100 Paper Size: A3




Existing Side Elevation

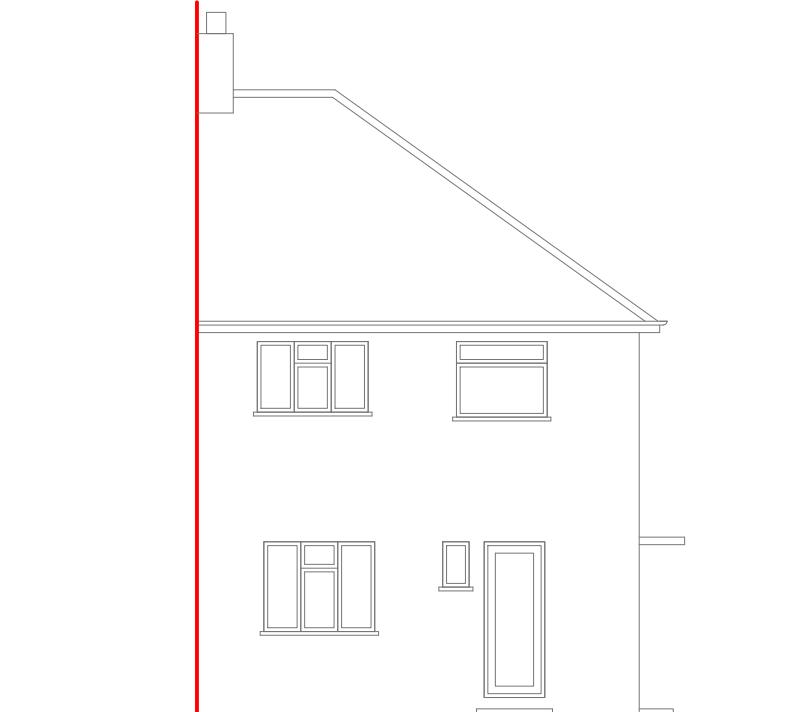

Existing Rear Elevation

 

Existing Side Elevation

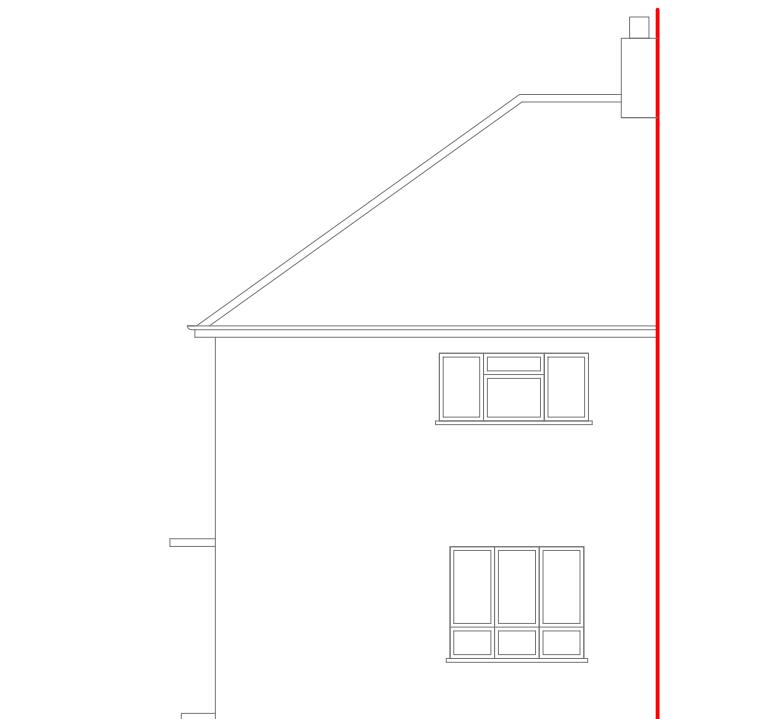

Existing Front Elevation

Rev Date Comments




Dimensions to be verified on site  
DO NOT SCALE FROM THIS DRAWING.  
Any areas indicated on this drawing are for guidance only.  
No responsibility is taken for their accuracy.

This drawing is the property of **V-DESIGN CAD Services Ltd**. Copyright is reserved by them and the drawing is issued on the condition that it is not copied, reproduced, retained or disclosed to any unauthorized person, either wholly or in part without the consent in writing of **V-DESIGN CAD Services Ltd**.

Email: vishal.p@vdesigncad.co.uk Mobile: 07971083395

Site Address:	Title:			
106, Green Way, Hayes, UB4 9HR.	Existing Elevations			
0	1	2	3	4
metres 1:100 scale				
Scale:	1:100	Paper Size:	A3	

Drawn By: VP  
Job Ref: 17102  
Date: Jan 2018  
Drawing No. PL - 04

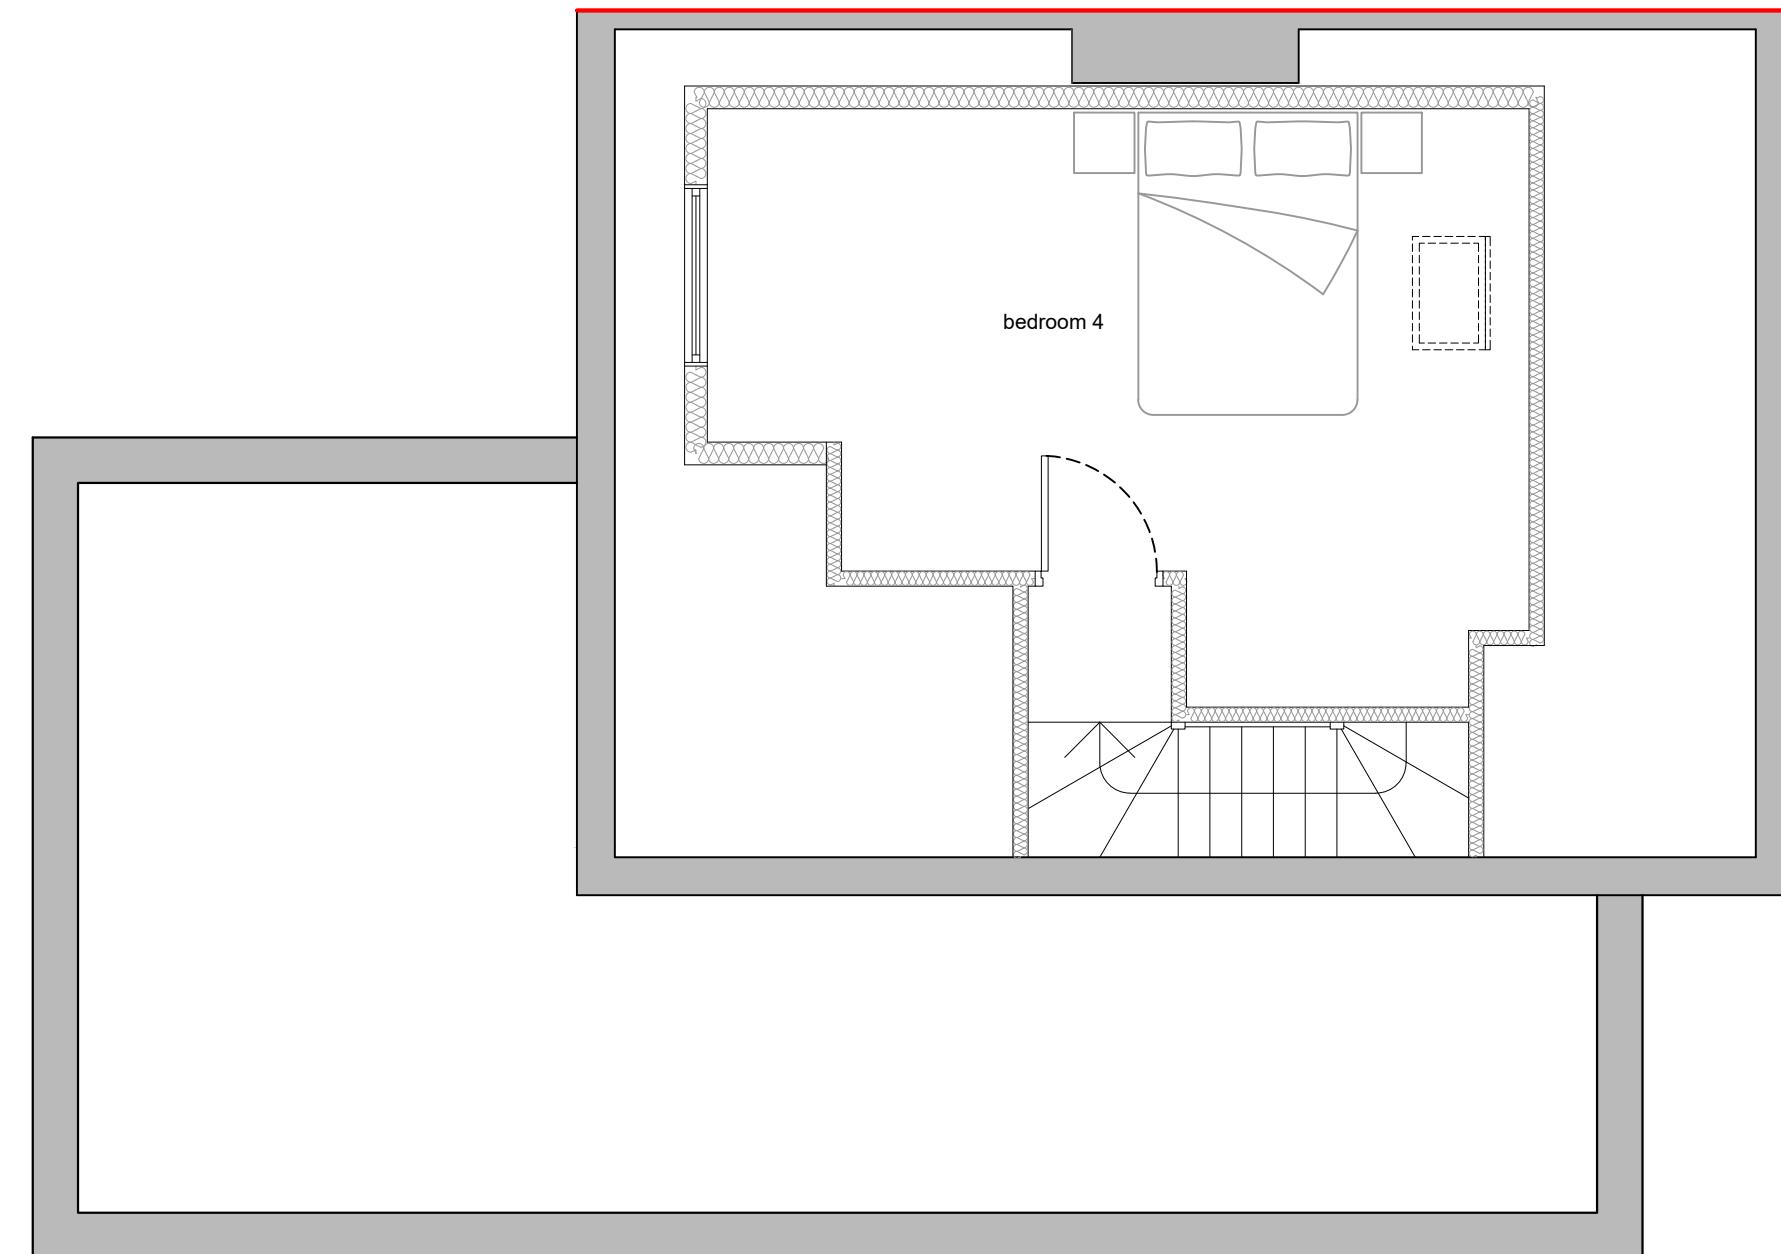


Proposed Loft

Rev Date Comments




Dimensions to be verified on site  
DO NOT SCALE FROM THIS DRAWING.  
Any areas indicated on this drawing are for guidance only.  
No responsibility is taken for their accuracy.  
  
This drawing is the property of **V-DESIGN CAD Services Ltd**. Copyright is reserved by them and the drawing is issued on the condition that it is not copied, reproduced, retained or disclosed to any unauthorized person, either wholly or in part without the consent in writing of **V-DESIGN CAD Services Ltd**.  
Email: vishal.p@vdesigncad.co.uk Mobile: 07971083395

Site Address:	Title:					Drawn By:	VP	
106, Green Way, Hayes, UB4 9HR.	Proposed Loft					Job Ref:	17102	
	0	0.5	1.0	1.5	2.0	2.5	Date:	Jan 2018
	metres 1:50 scale					Drawing No.	PL - 03	
Scale:	1:50	Paper Size:	A3					

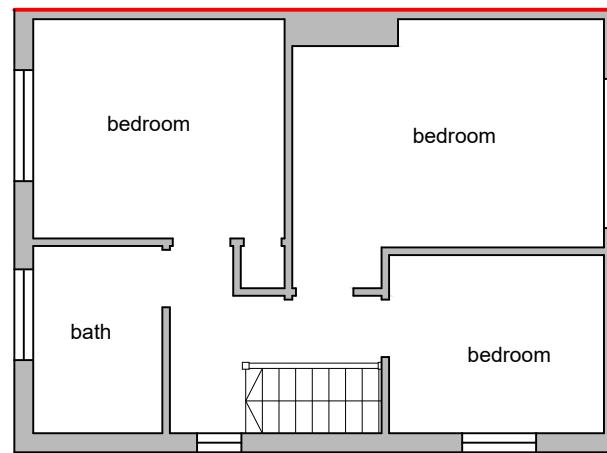

metres 1:100 scale

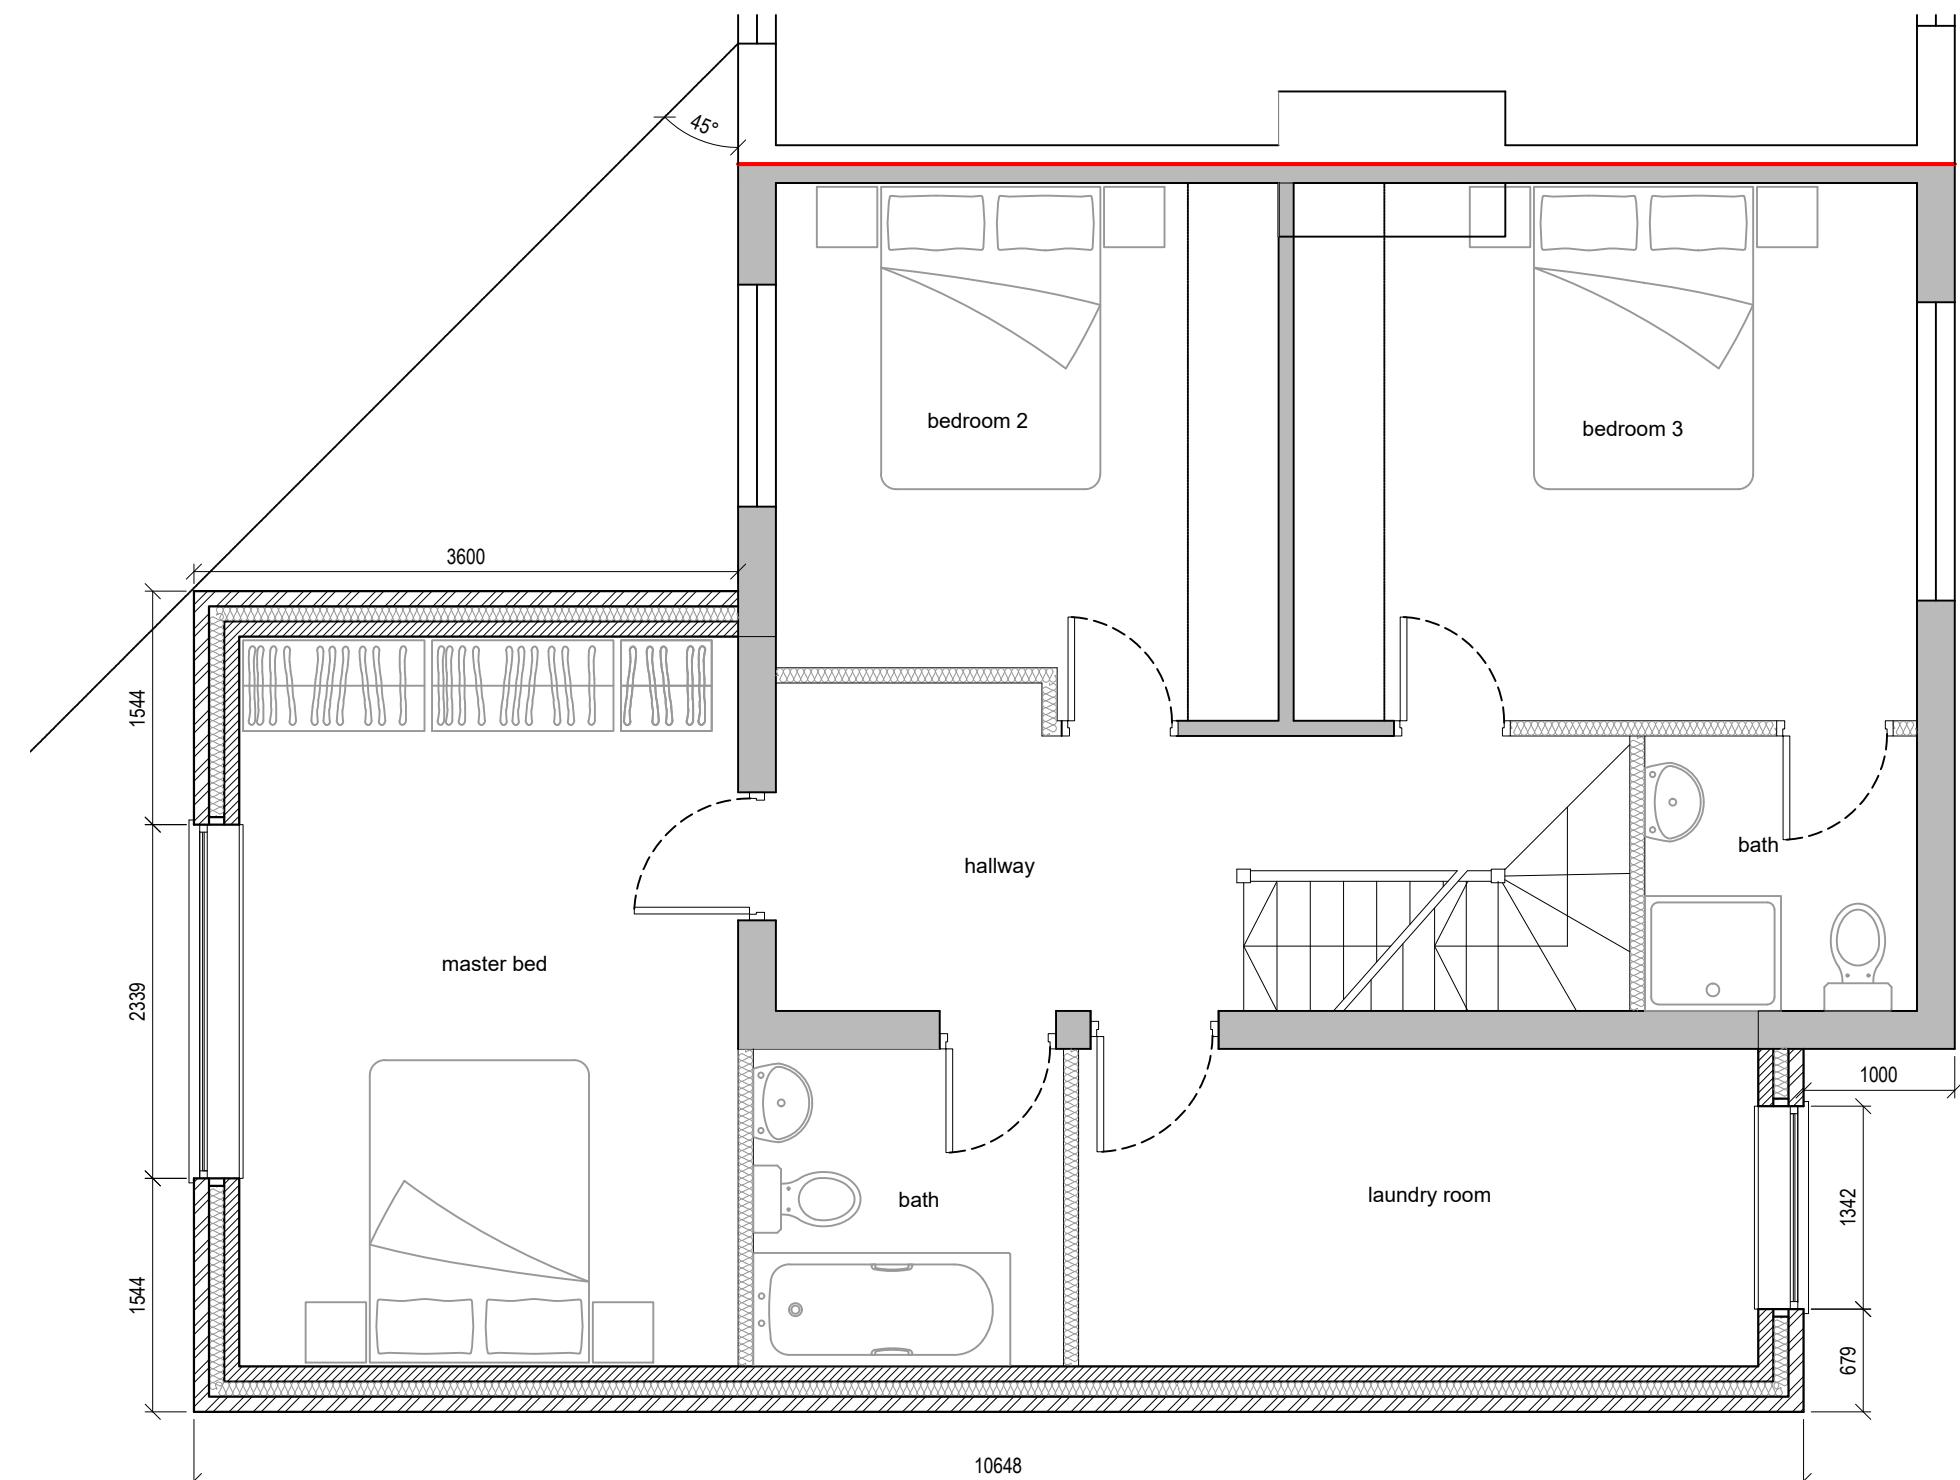

metres 1:50 scale

Rev Date Comments



Dimensions to be verified on site  
DO NOT SCALE FROM THIS DRAWING.  
Any areas indicated on this drawing are for guidance only.  
No responsibility is taken for their accuracy.

This drawing is the property of **V-DESIGN CAD Services Ltd**. Copyright is reserved by them and the drawing is issued on the condition that it is not copied, reproduced, retained or disclosed to any unauthorized person, either wholly or in part without the consent in writing of **V-DESIGN CAD Services Ltd**.

Email: vishal.p@vdesigncad.co.uk Mobile: 07971083395

Site Address:

106, Green Way,  
Hayes,  
UB4 9HR.

Title:

Existing & Proposed First Floor Plans



Drawn By: VP

Job Ref: 17102

Date: Jan 2018

Drawing No. PL - 02

Scale: 1:50, 1:100 Paper Size: A3

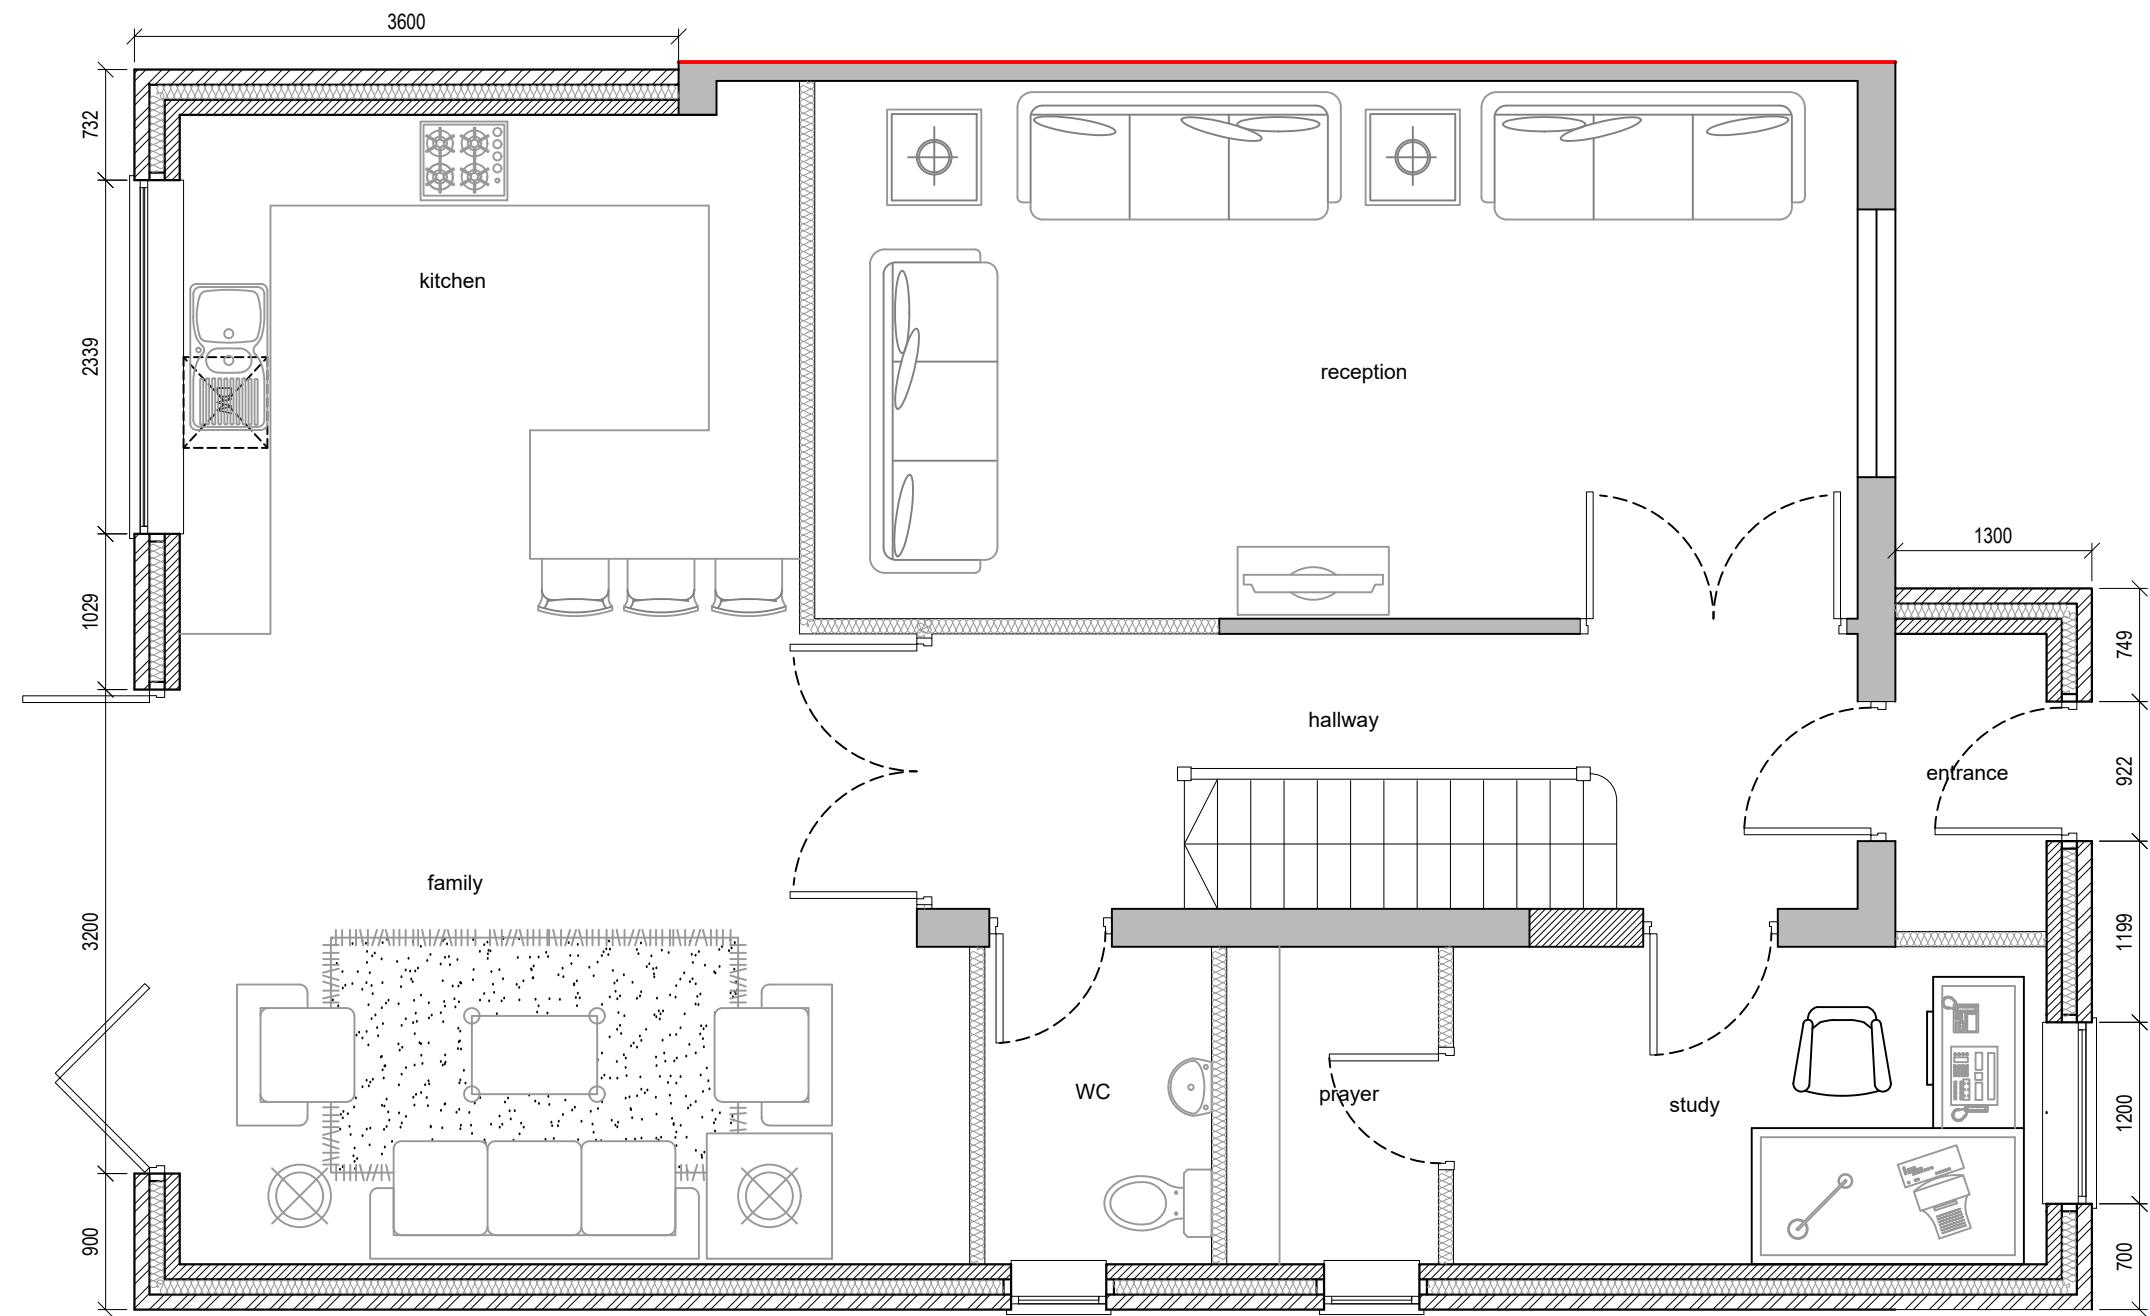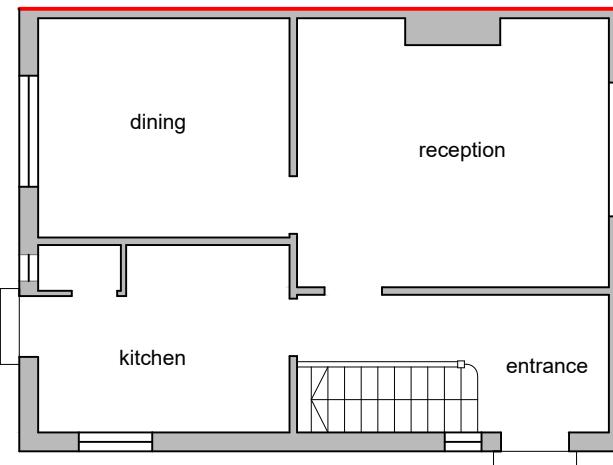

Dimensions to be verified on site  
DO NOT SCALE FROM THIS DRAWING.  
Any areas indicated on this drawing are for guidance only.  
No responsibility is taken for their accuracy.

This drawing is the property of **V-DESIGN CAD Services Ltd**. Copyright is reserved by them and the drawing is issued on the condition that it is not copied, reproduced, retained or disclosed to any unauthorized person, either wholly or in part without the consent in writing of **V-DESIGN CAD Services Ltd**.

Email: vishal.p@vdesigncad.co.uk Mobile: 07971083395

Site Address:	Title:		
106, Green Way, Hayes, UB4 9HR.	Existing & Proposed Ground Floor Plans		
Scale:	1:50, 1:100	Paper Size:	A3

Drawn By: VP  
Job Ref: 17102  
Date: Jan 2018  
Drawing No. PL - 01