




- NOTES
- Dimensions are not to be scaled from this drawing by contractors. The contractor is requested to check all dimensions before the work started.
  - Report any discrepancies to the client or architect before undertaking the work described in the drawings.
  - Dimensions are approximate site dimensions and are to be verified by the contractor on site before any fabrication/site works i.e foundations etc occur
  - Contractor is responsible for all temporary propping to existing structure

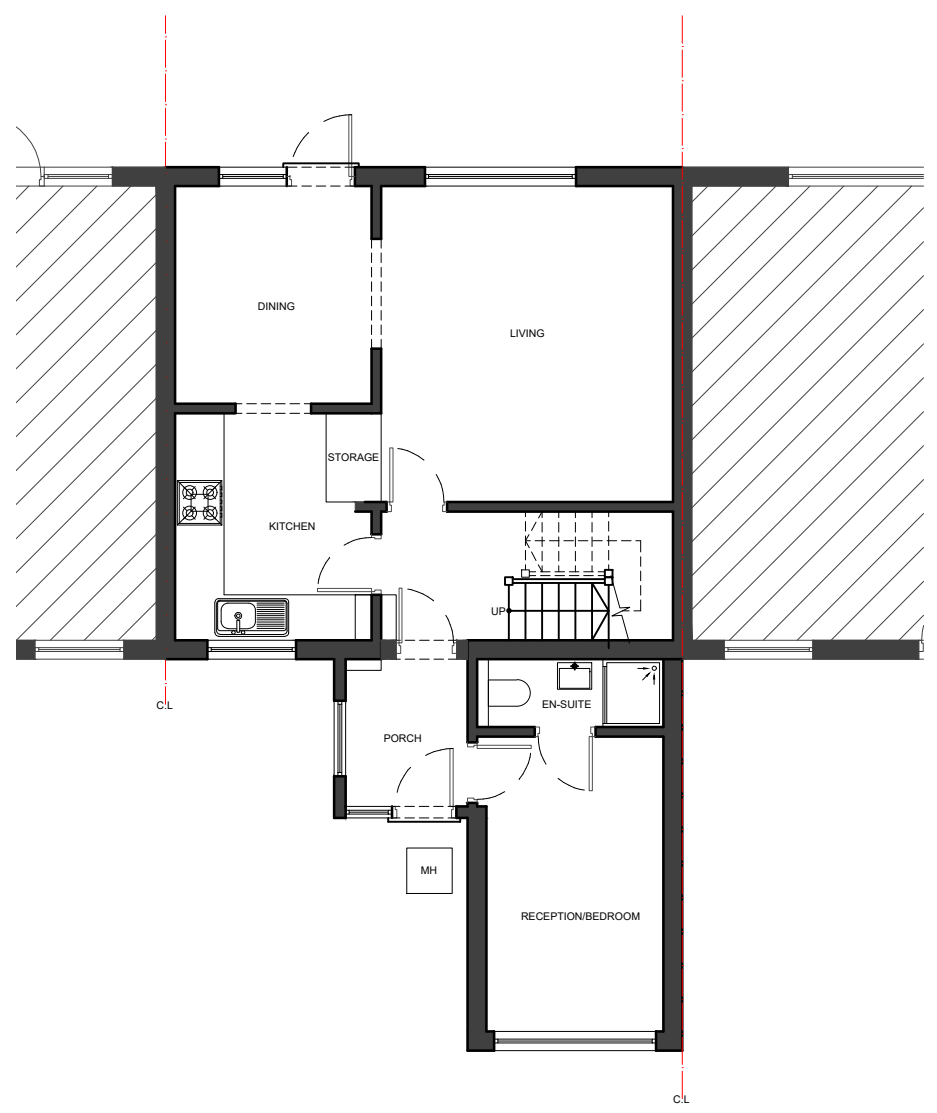


01 - GROUND FLOOR PLAN

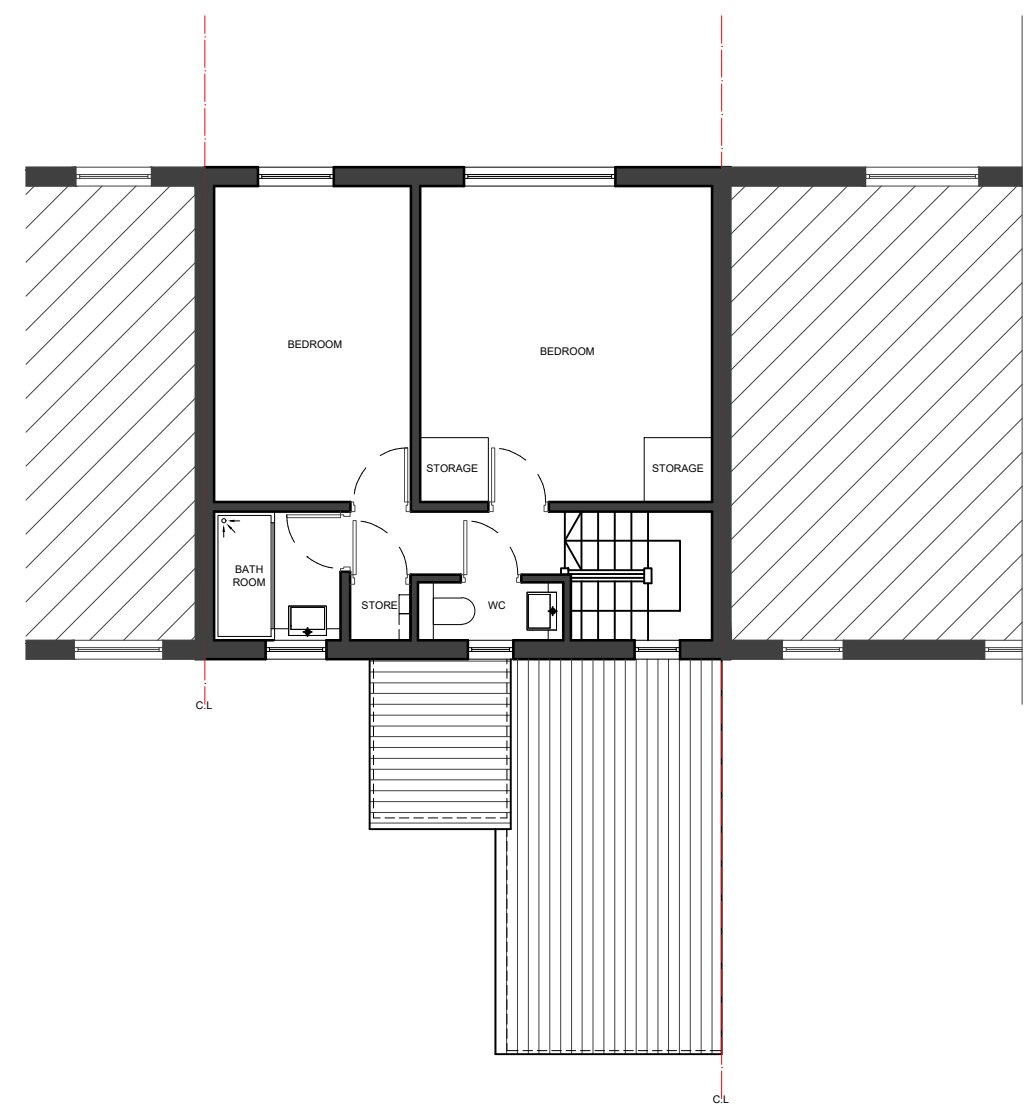

02 - FIRST FLOOR PLAN

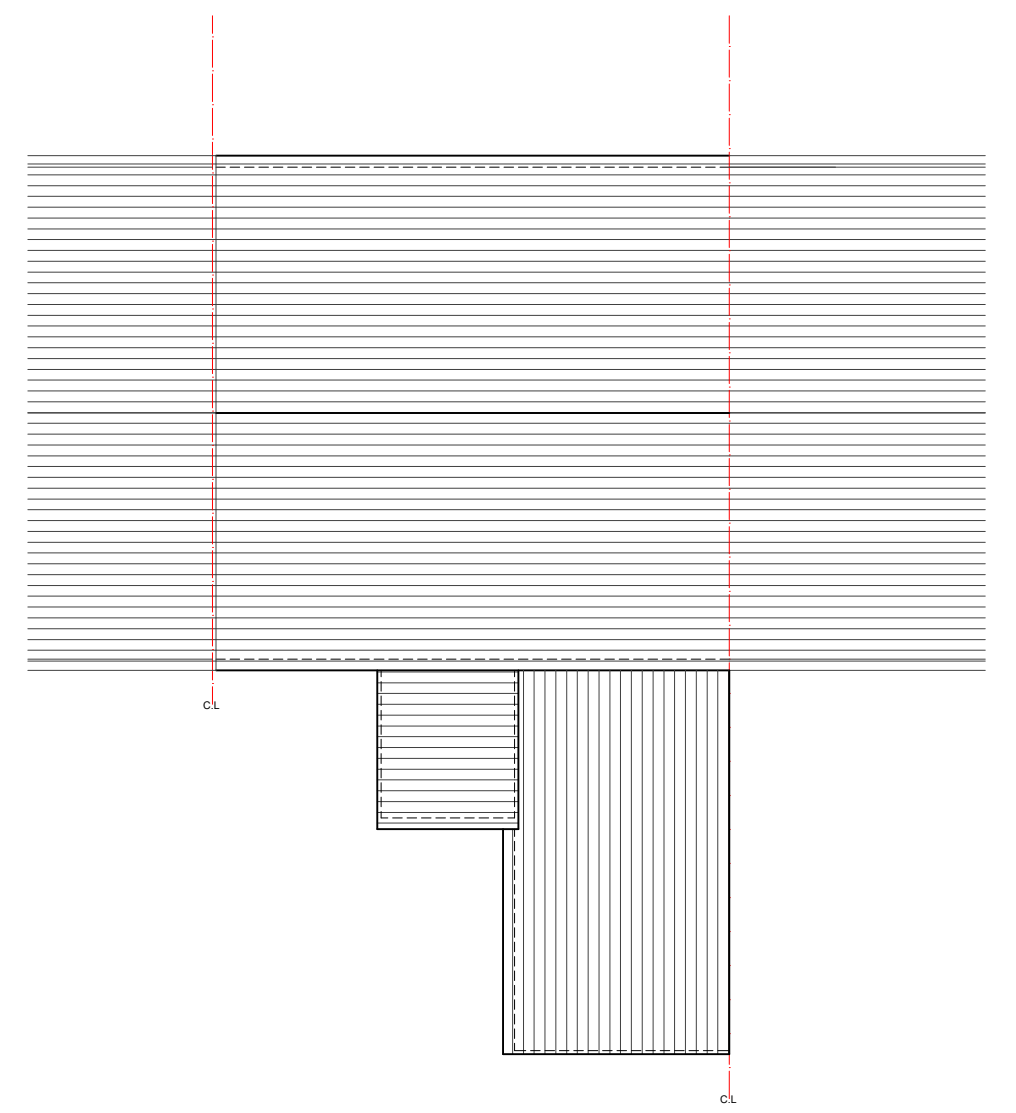

03 - ROOF PLAN

 

REVISIONS			
NO.	DESCRIPTION	DATE	BY
P01	Information	17/11/25	MZ

**HOUSE HOLDER APPLICATION**

**DE ARCHITECTURAL CONSULT.LTD**  
 M: 0786560774, 07824773079  
 E: design.endeavour@gmail.com

Project: 186 MAPLE ROAD HAYES  
 LONDON, UB4 9NF  
 Title: EXISTING PLANS

Scale: 1:100@A3	Drawn: MZ	Approved:	Date: NOV 25
Job No: DAC-427/25	Drawing No: PH-186MR-02	Rev: P01	