




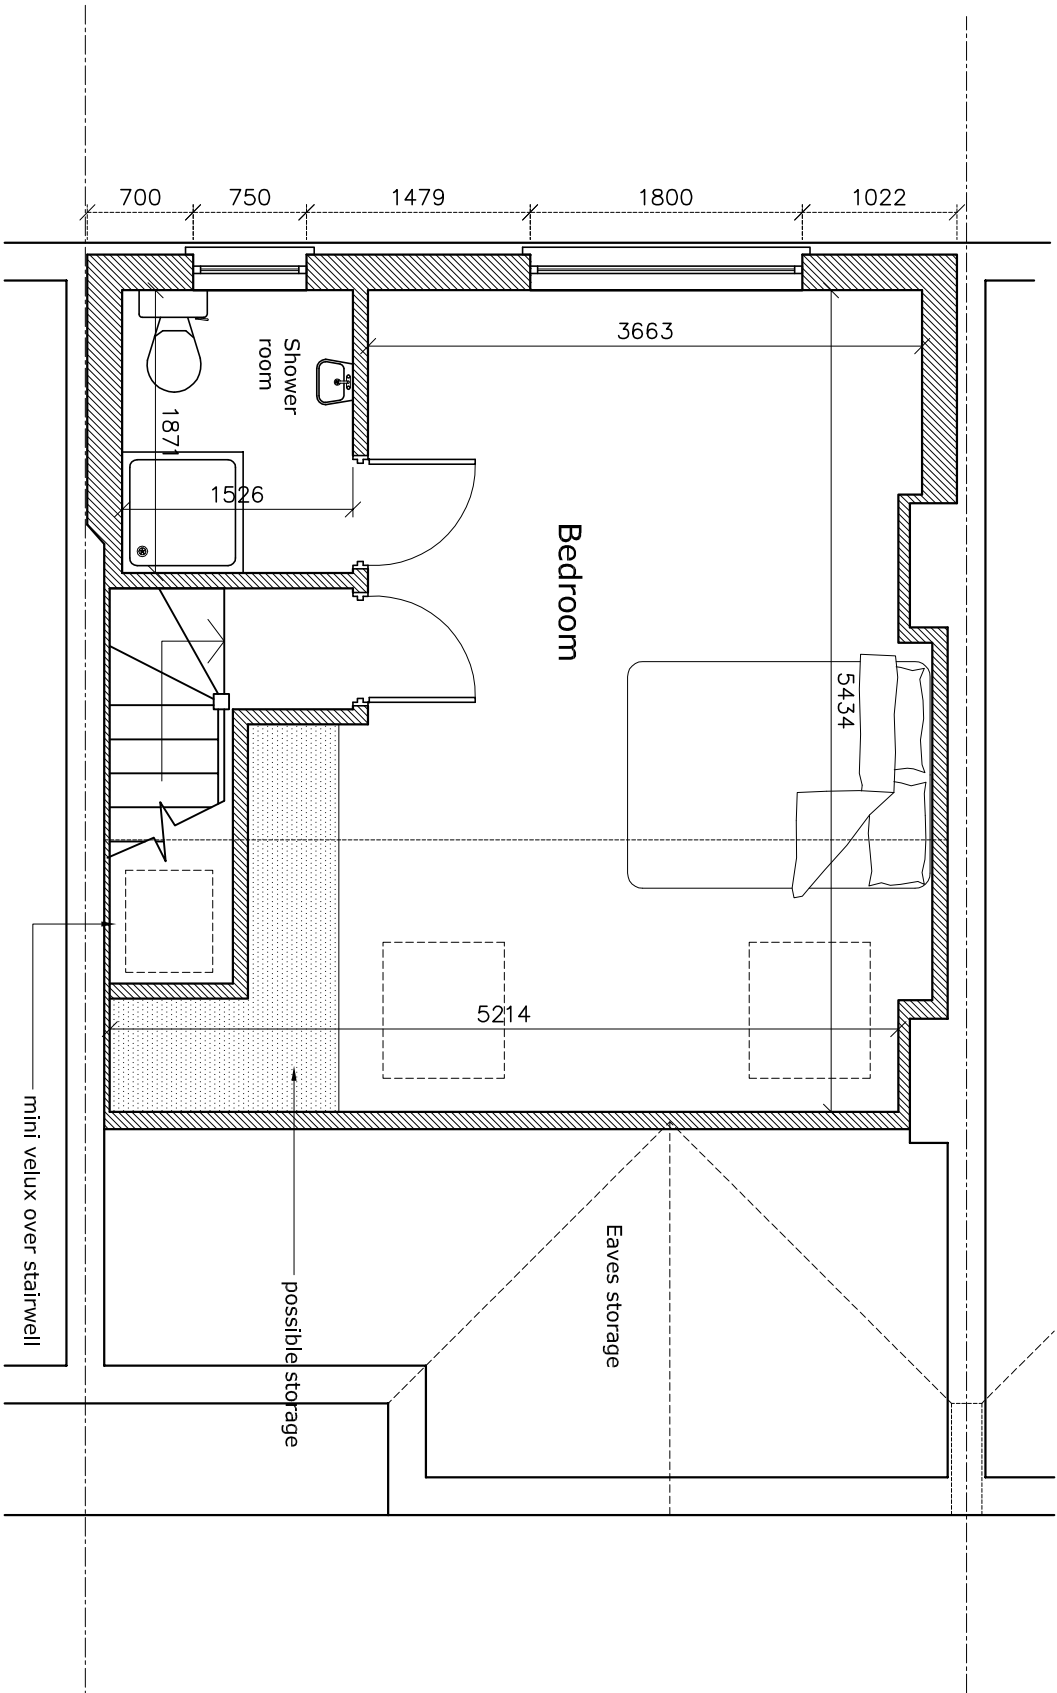


Proposed Second floor Plan

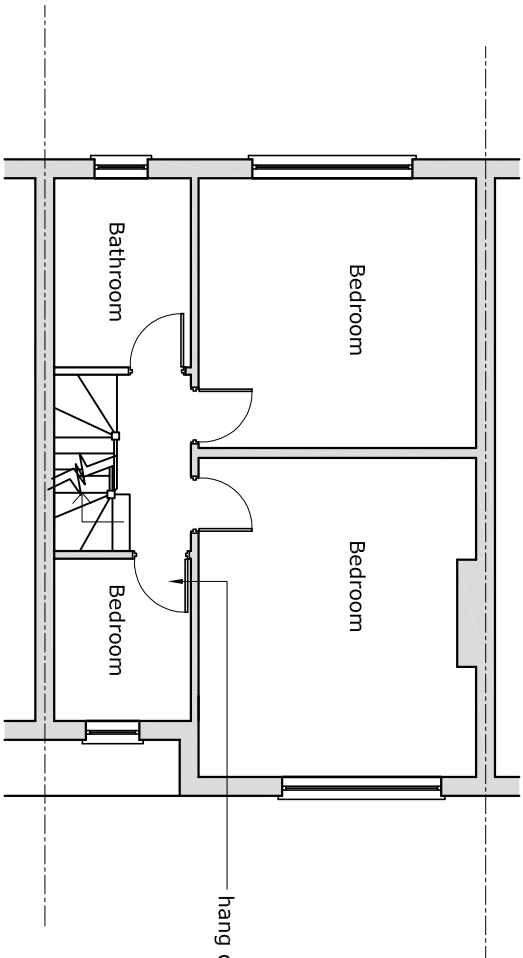

Proposed First floor Plan

Volume Considerations:
main dormer volume = 29.5 CuM

 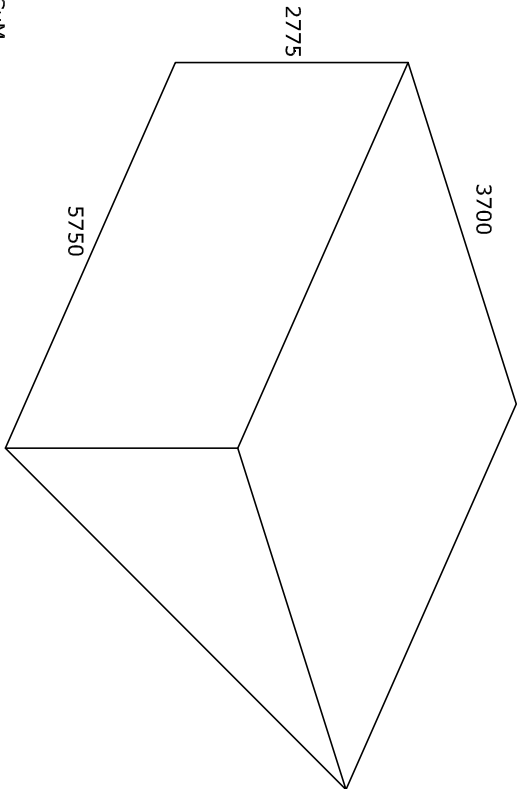

REV	DESCRIPTION	DATE

PROJECT
78 Victoria Ave Hillingdon UB10 9AJ
DETAIL
Proposed Loft Conversion Proposed Plans

SCALE 1:50, 1:100 @ A3	REV.
DRAWN WF	
DATE October 2025	
CONTRACT DRAWING SO-147-02	