



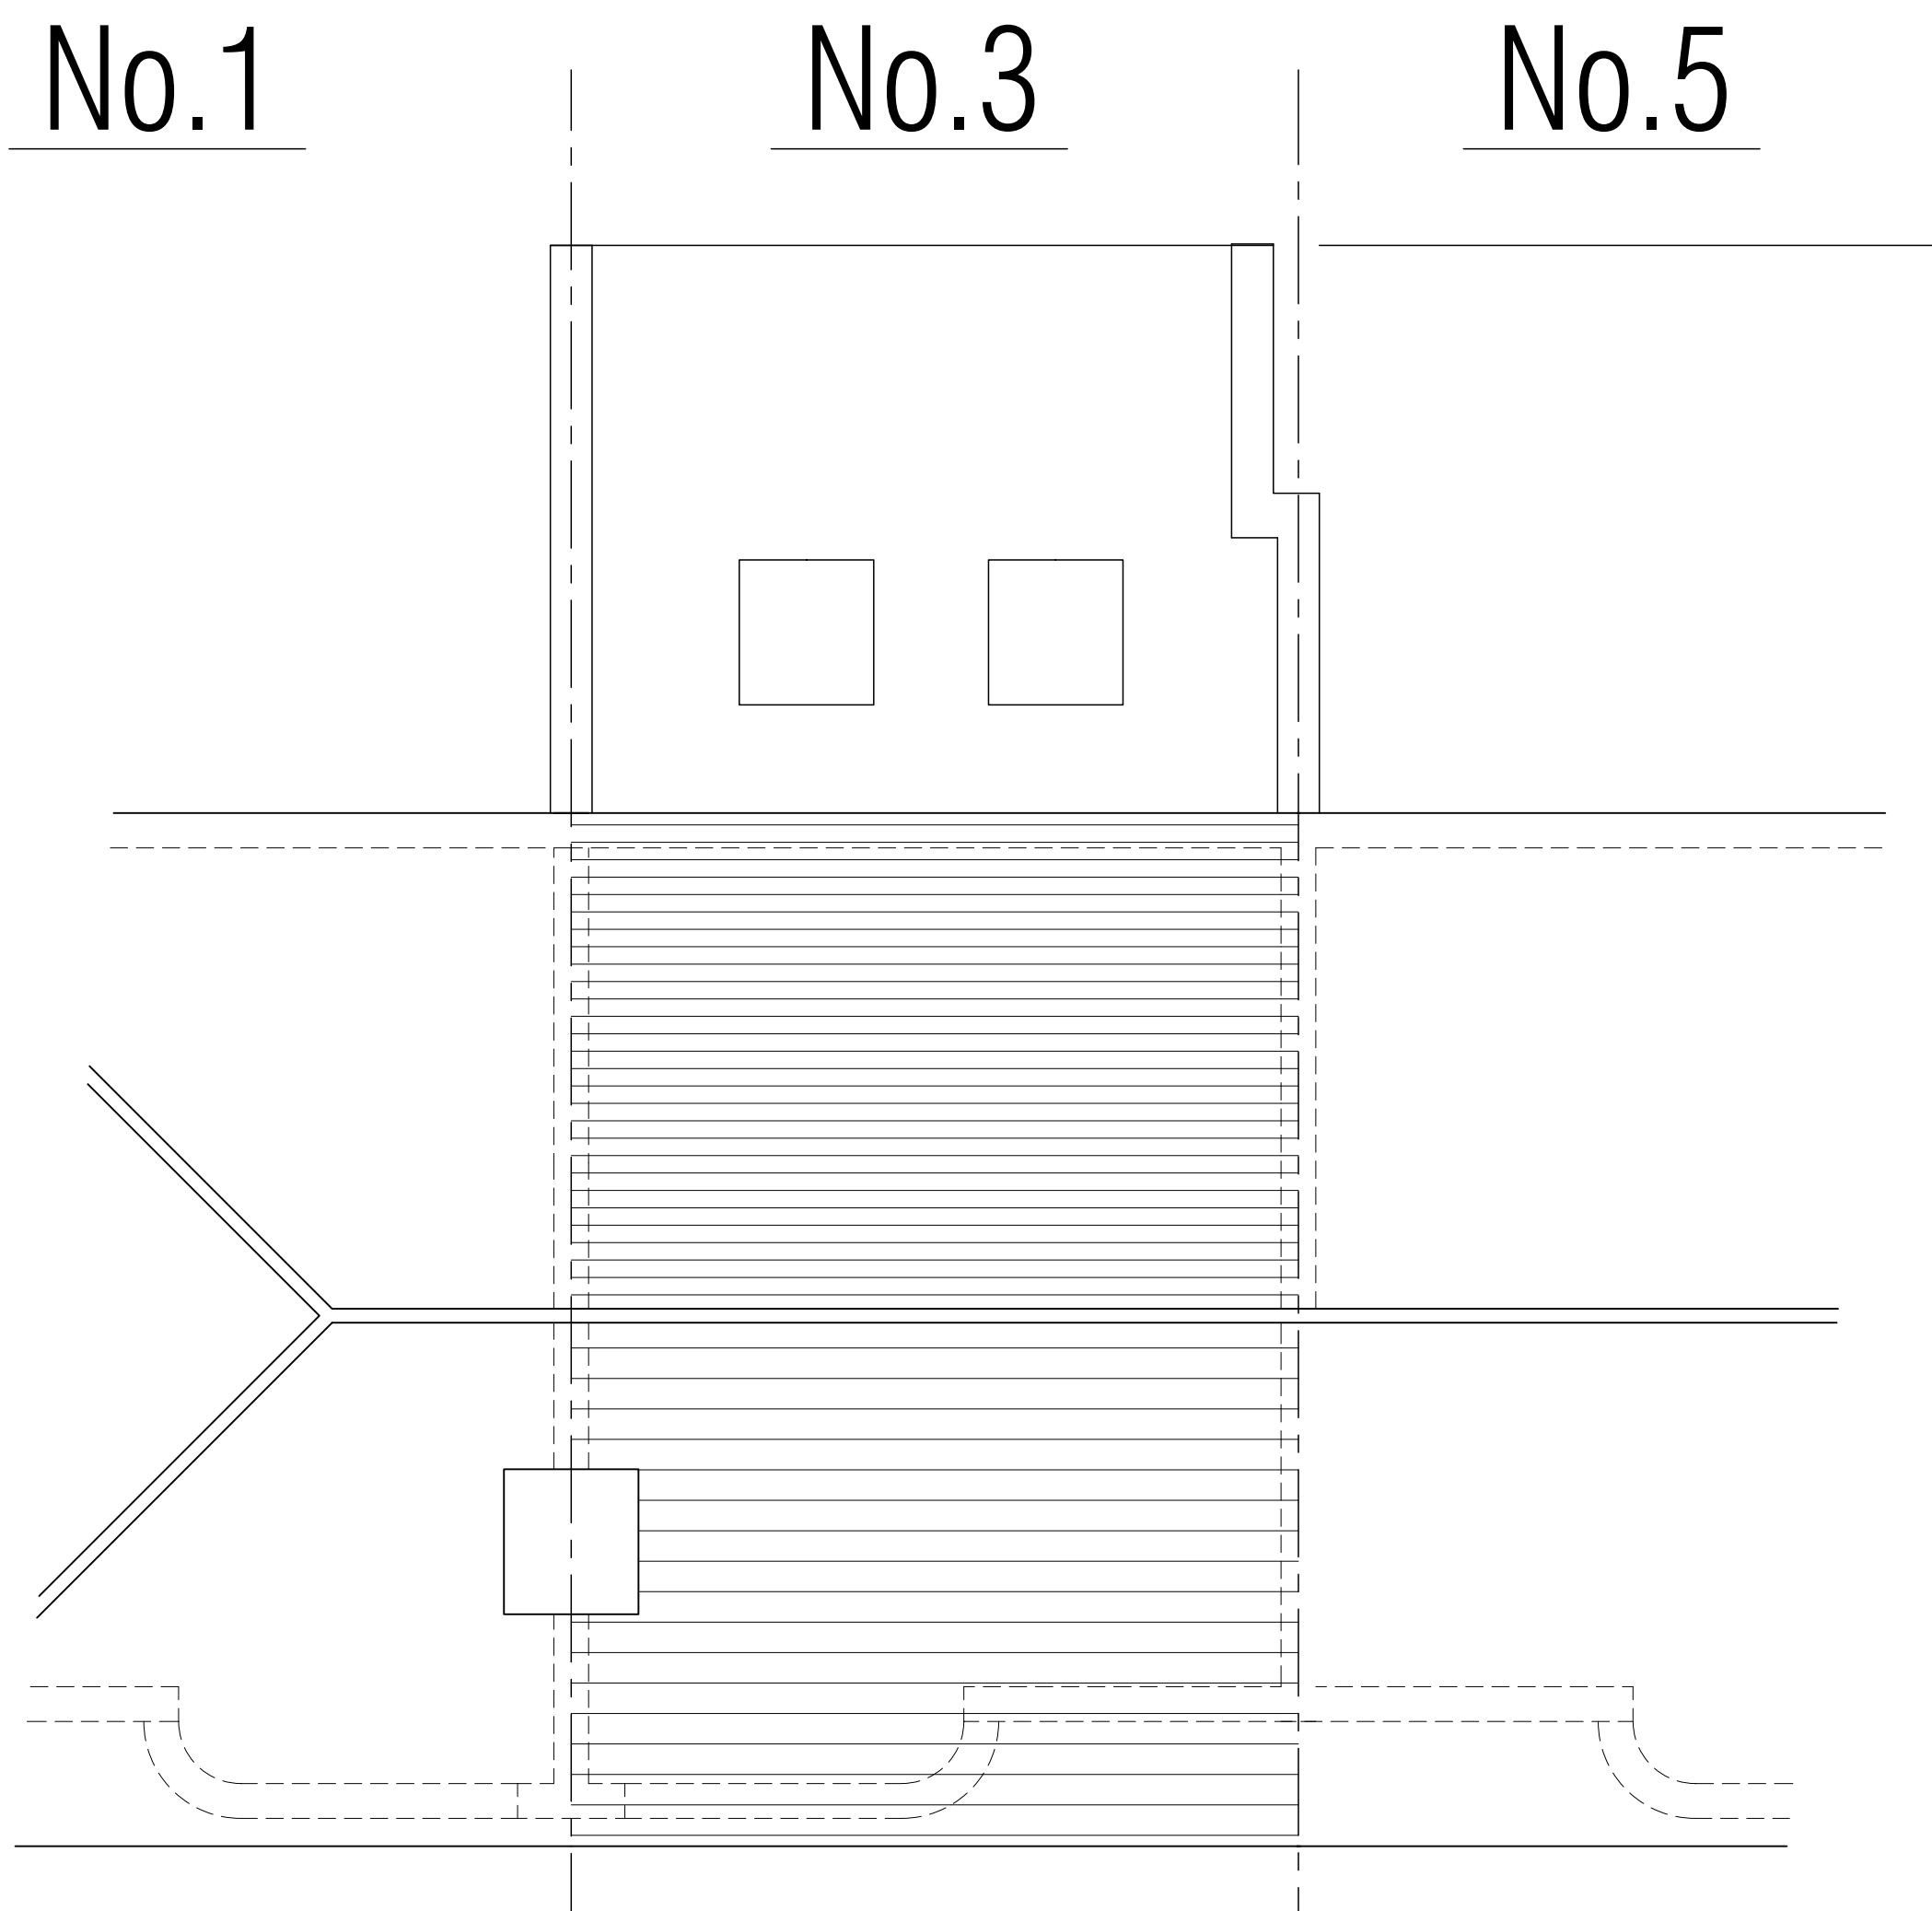


Existing Roof Plan

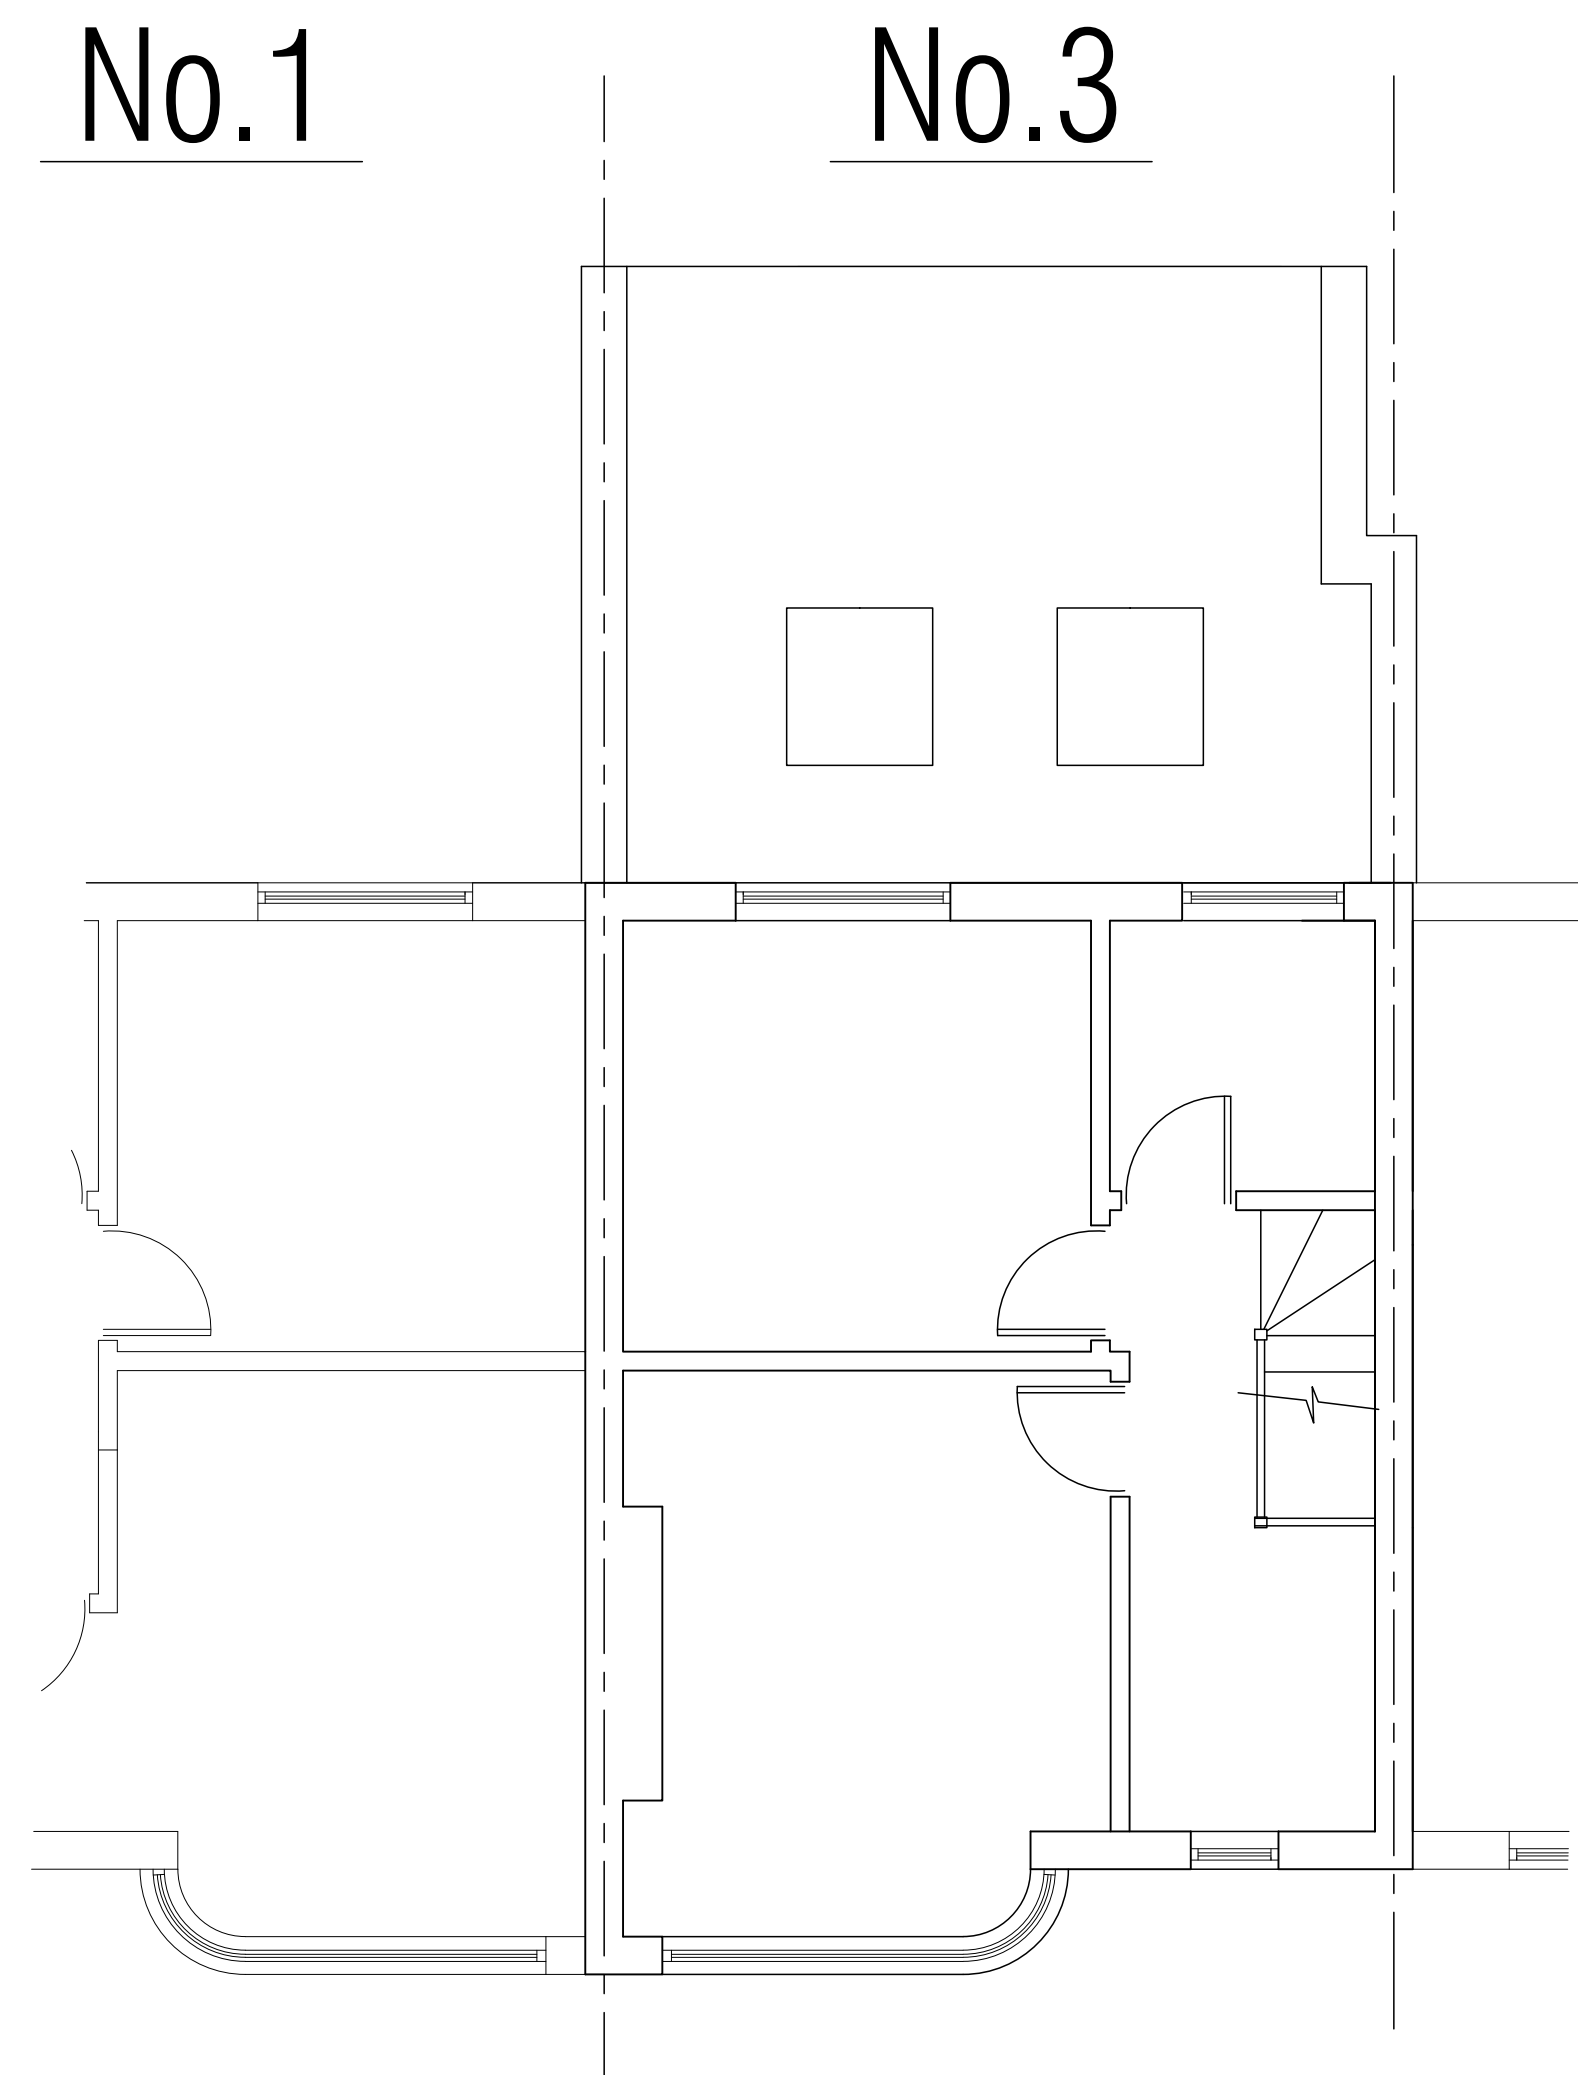


Existing 1st Floor Plan




Existing Front Elevation

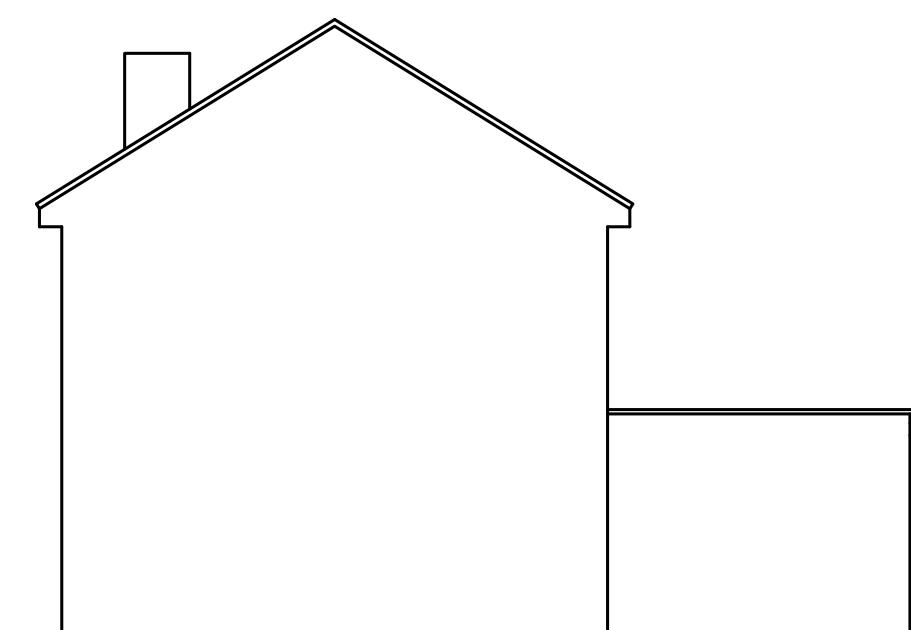



Existing Side Elevation

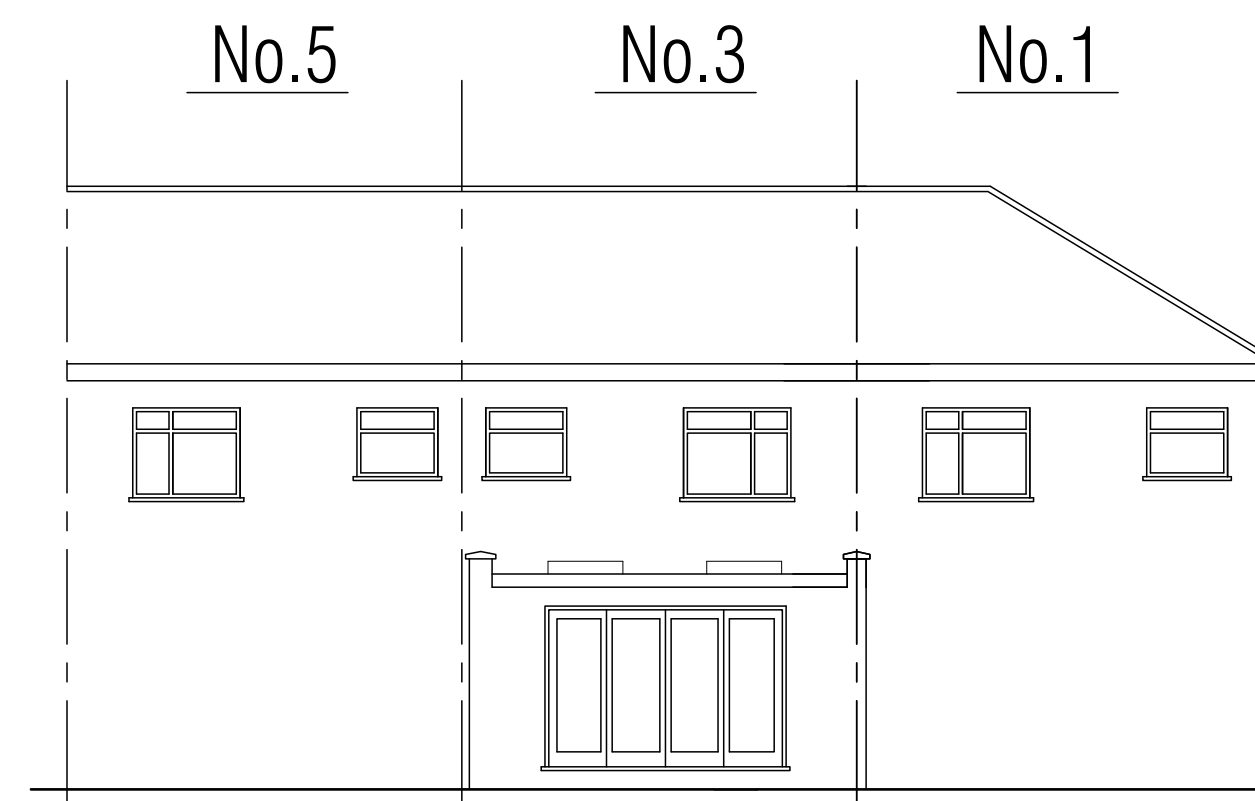

Existing Rear Elevation

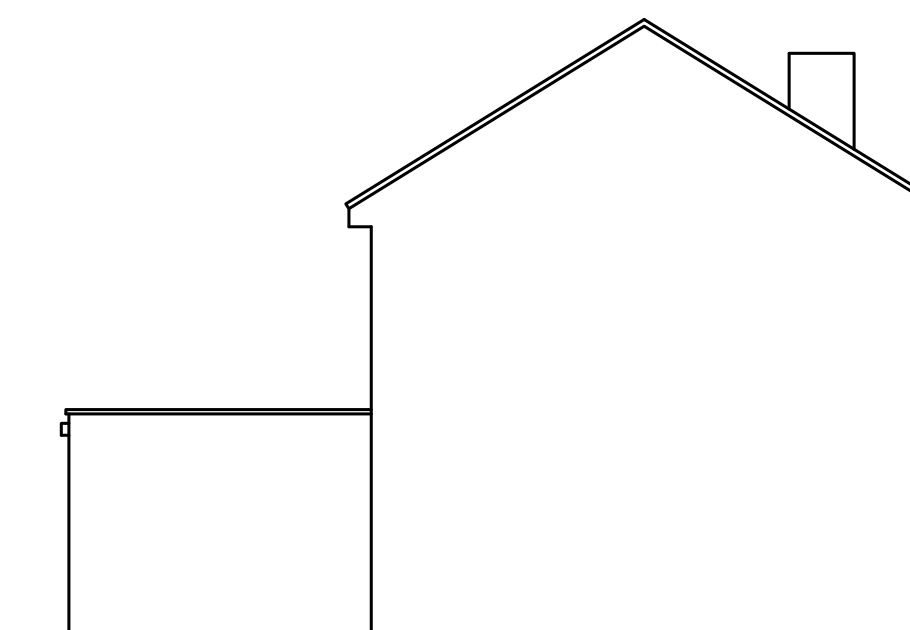

Existing Side Elevation

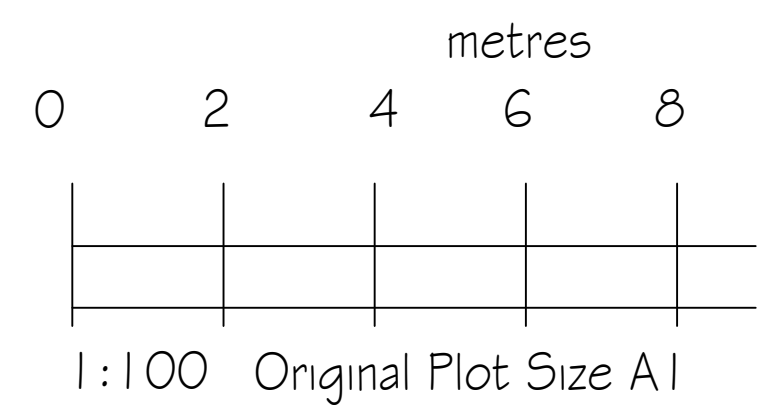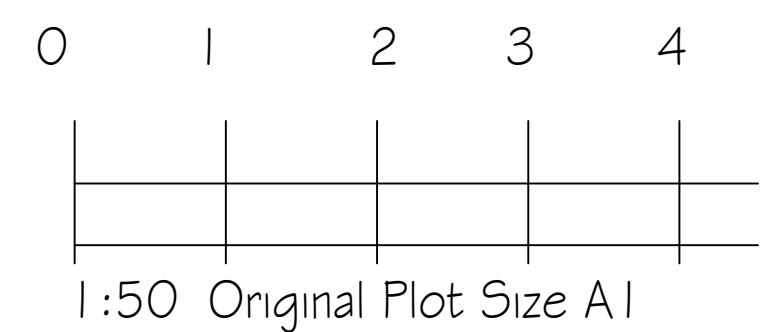

SITE:
3 Sidmouth Drive
Ruislip Manor
HA4 0BX
TITLE:
Proposed Loft Conversion
Extension.
Proposed Plans & Elevations

Drawn SH	Checked
Date May '21	Scale 1:50 & 1:100
Drawing No.	Revision
/ 1021 / SD2	