




FRONT VIEW

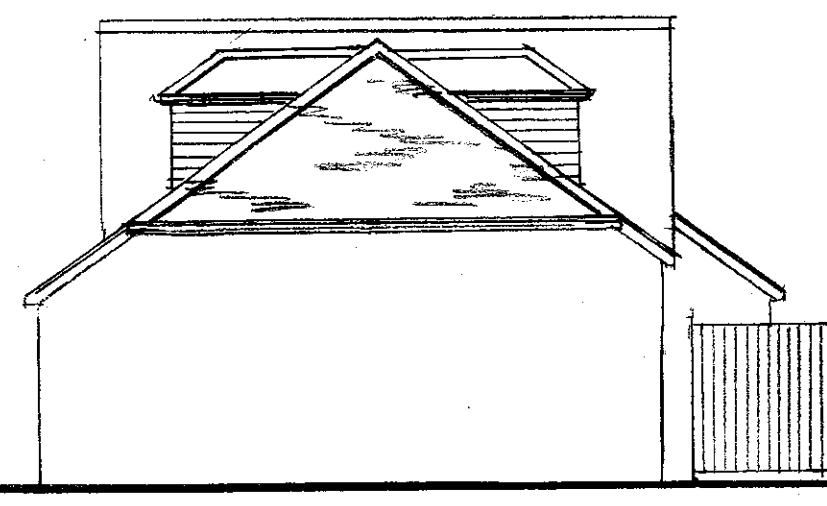


SIDE VIEW

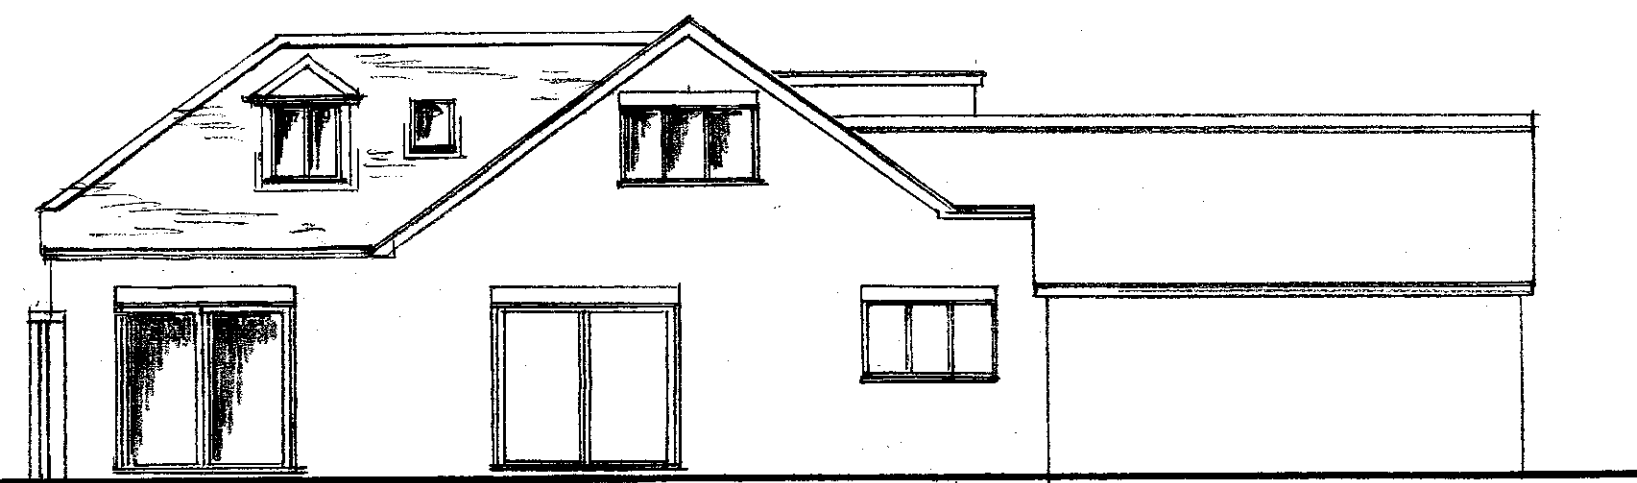


REAR VIEW

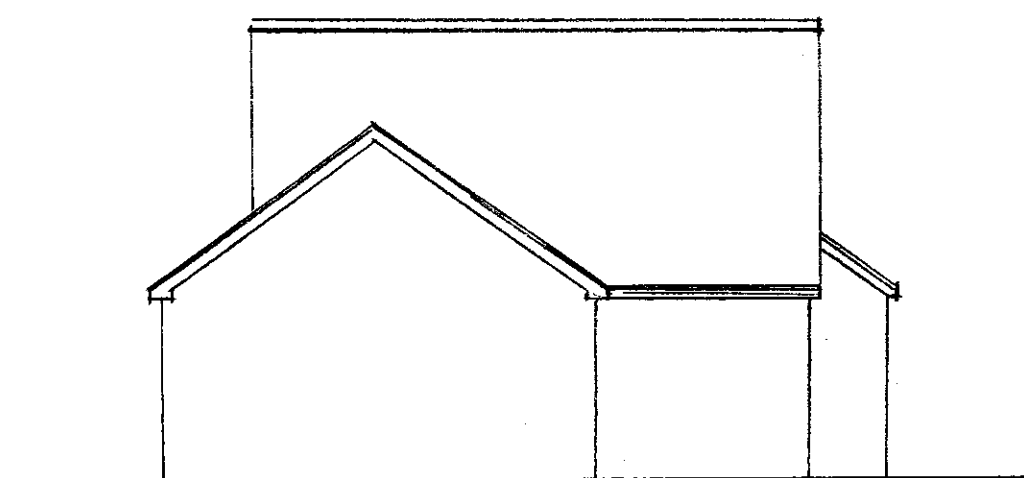

SIDE VIEW

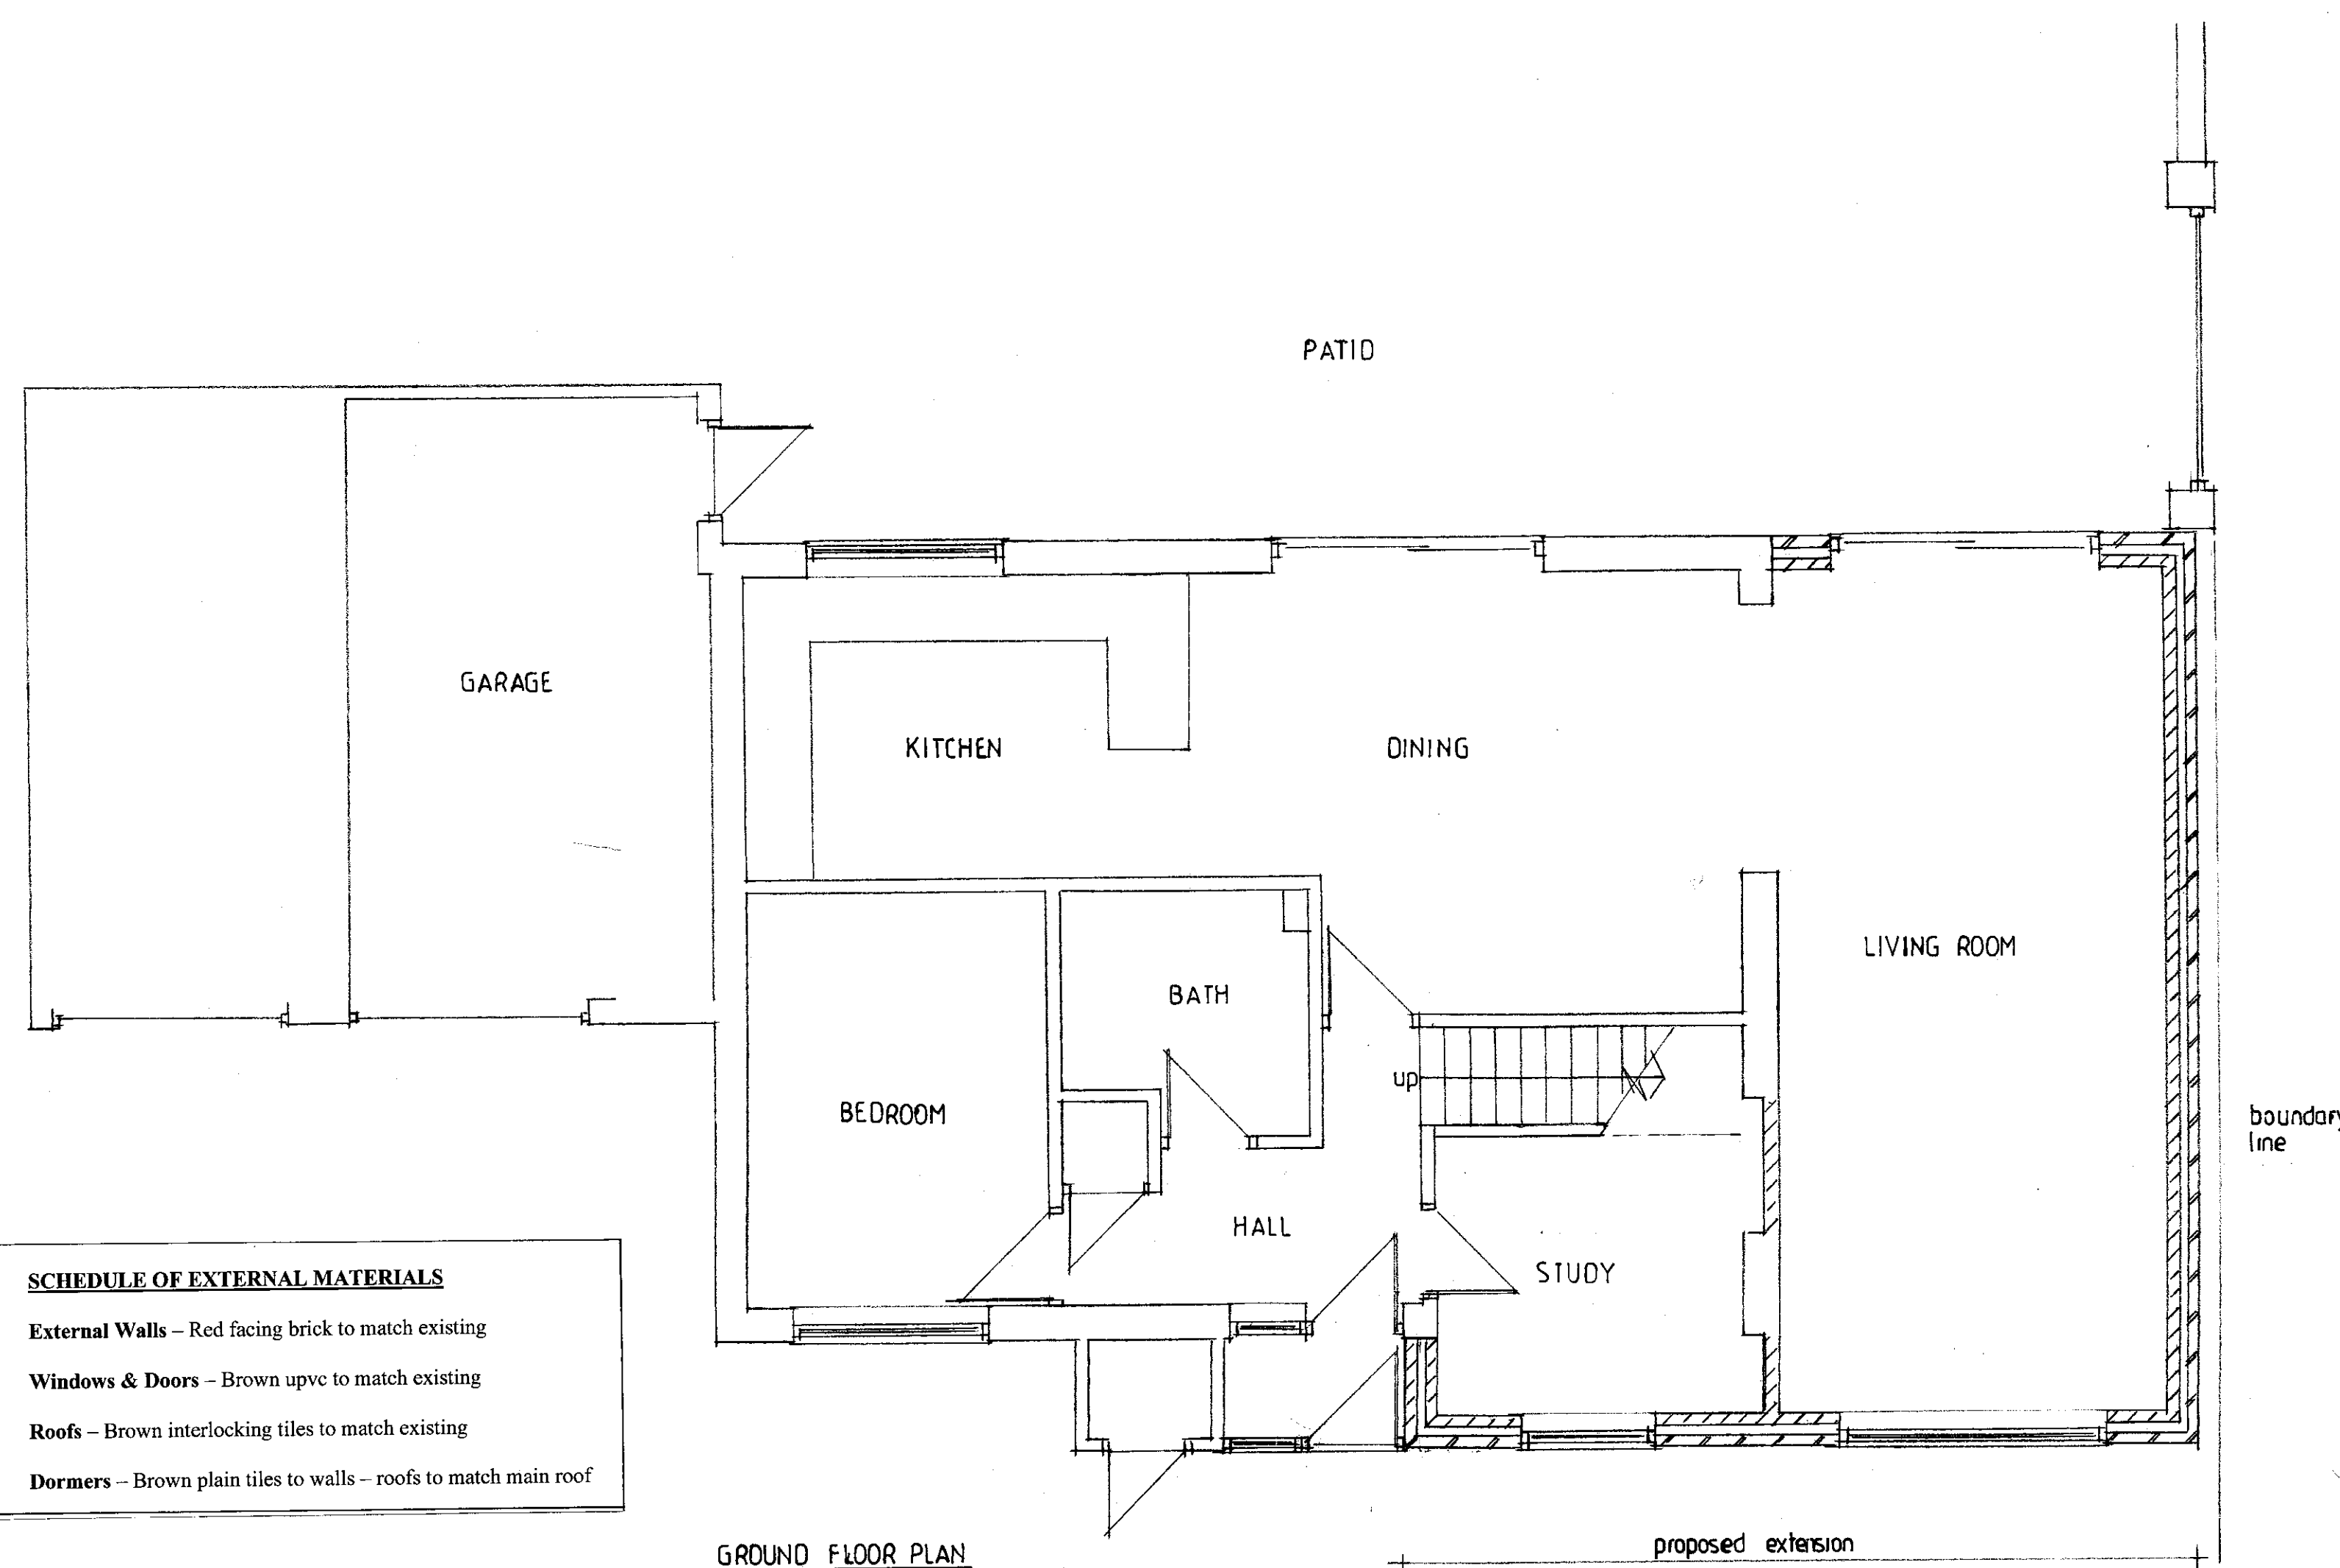

GROUND FLOOR PLAN

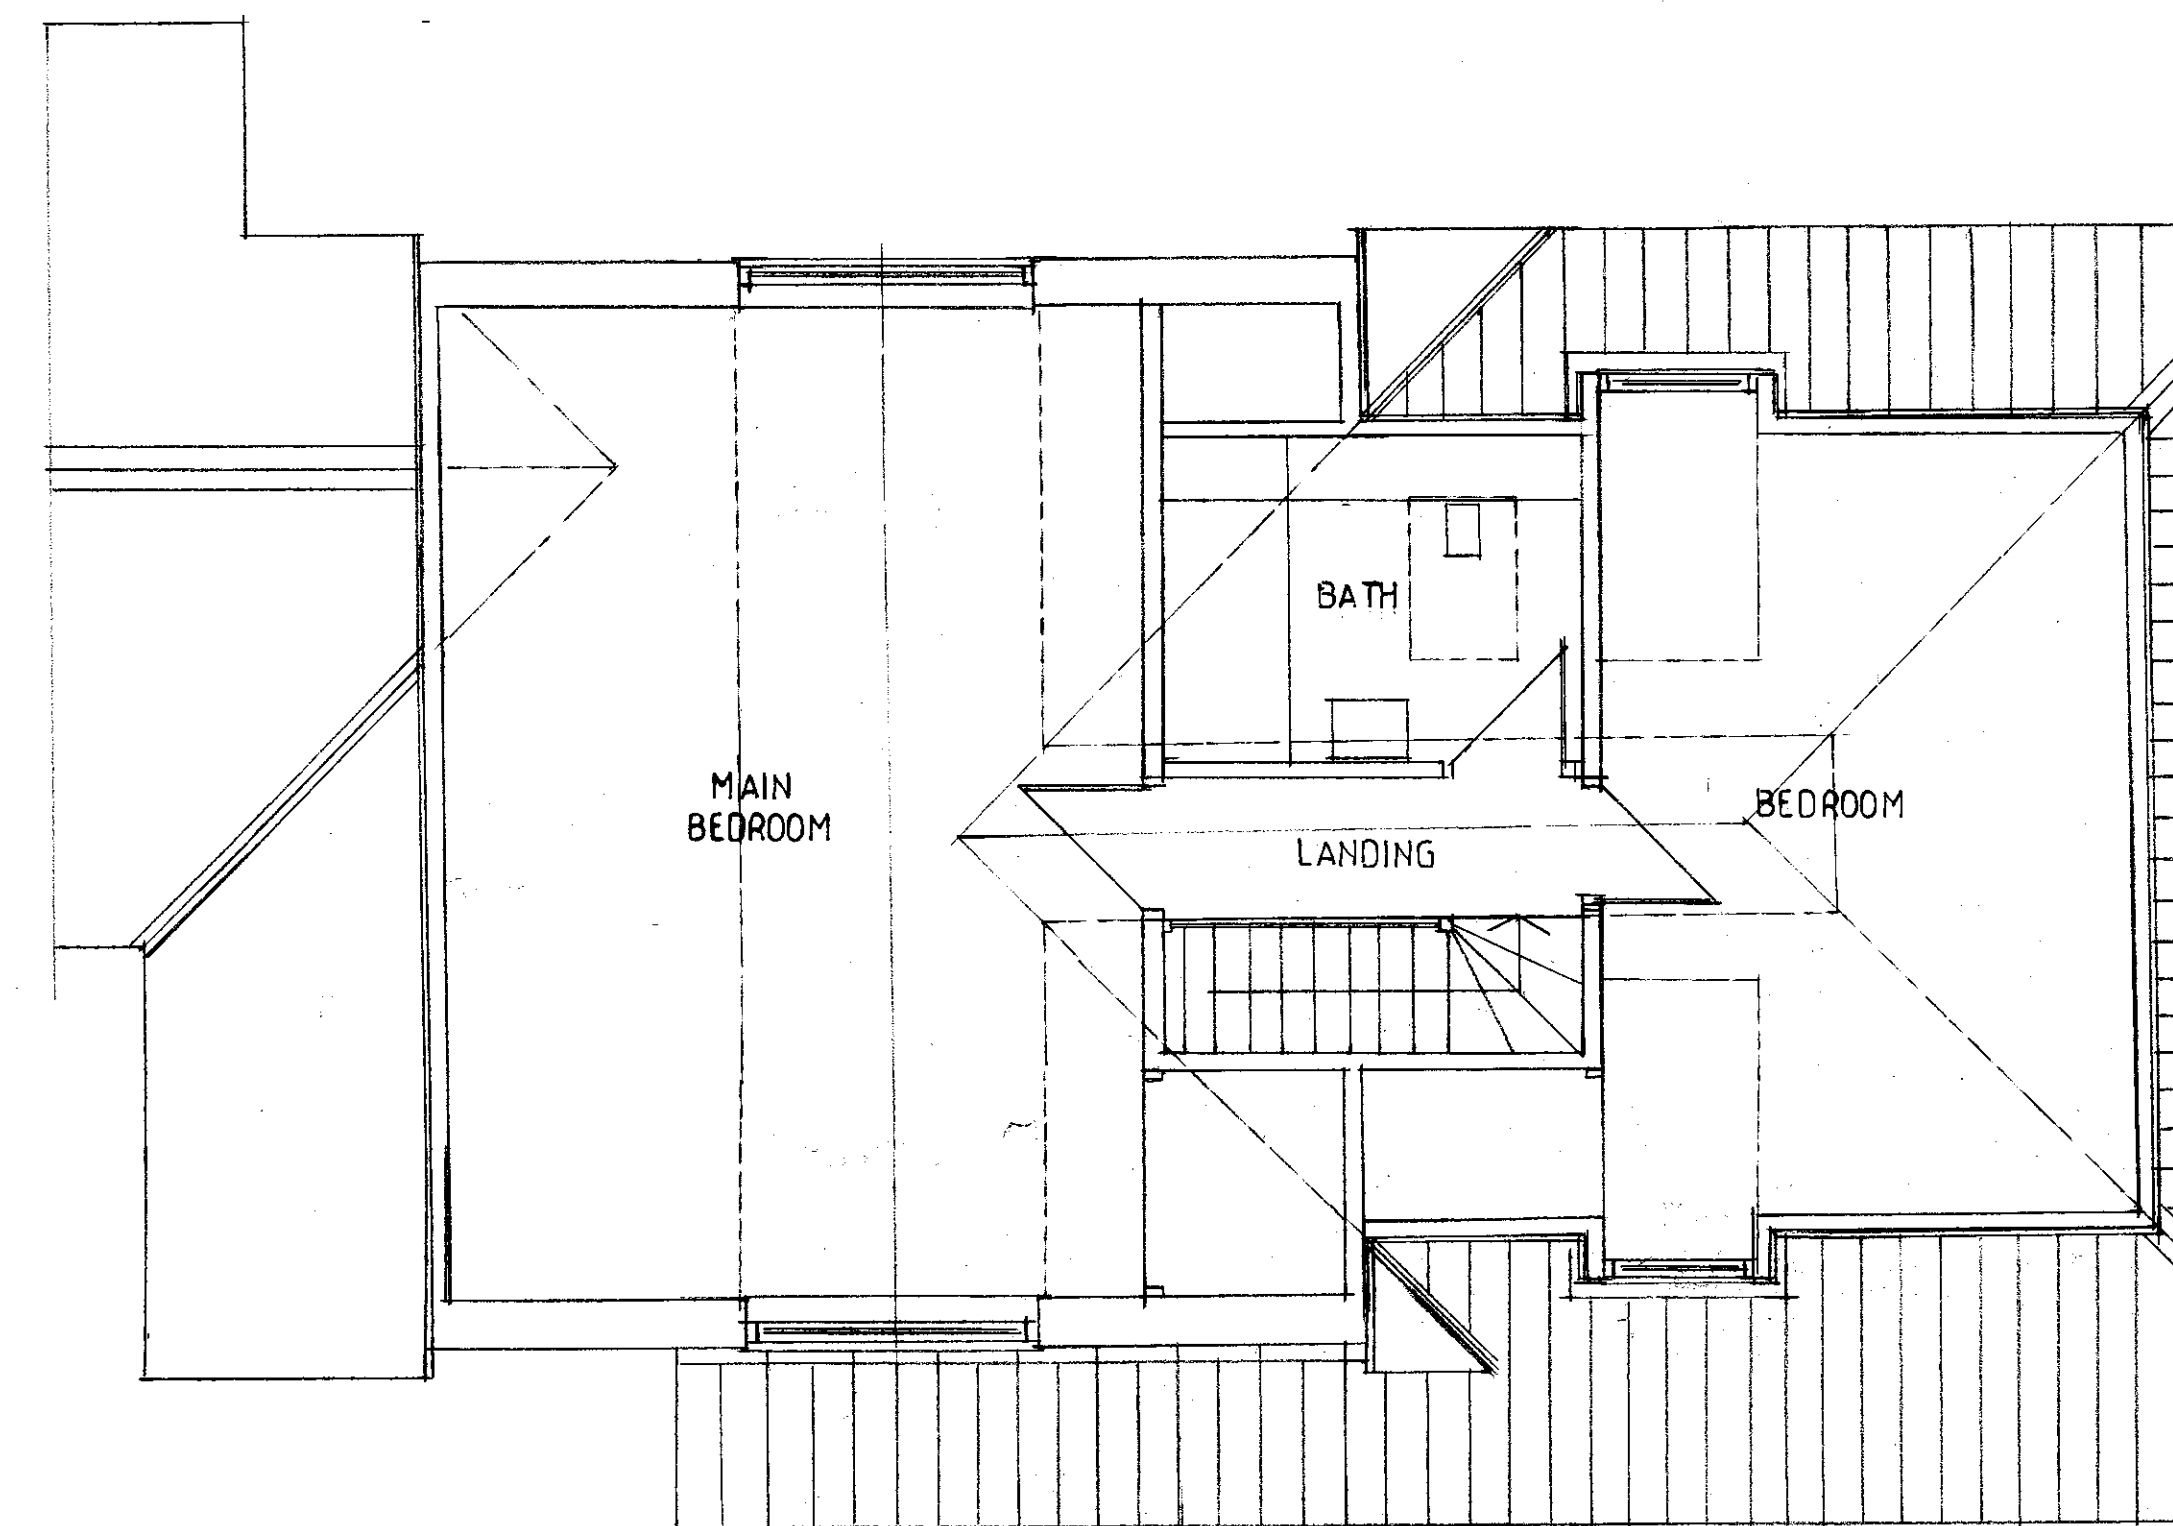

ATTIC LEVEL PLAN

SCHEDULE OF EXTERNAL MATERIALS	
External Walls	Red facing brick to match existing
Windows & Doors	Brown upvc to match existing
Roofs	Brown interlocking tiles to match existing
Dormers	Brown plain tiles to walls - roofs to match main roof

homeplans

Church Gardens, Church Hill, Harefield, Middlesex UB9 6DU

T: 01895 822488
 E: patrick@homeplansharefield.com
 W: www.homeplansharefield.com



CLIENT: MR & MRS ANUJAN

PROJECT: 34 RODMELL CLOSE
 YEADING, HAYES

TITLE: DESIGN PROPOSAL - EXTENSIONS
 FLOOR PLANS & ELEVATIONS

DRG NO:
 2212 | 2

DATE: JUNE 2024

SCALE: 1:50 | 1:100 AT A1

DRAWN: *[Signature]*

A