



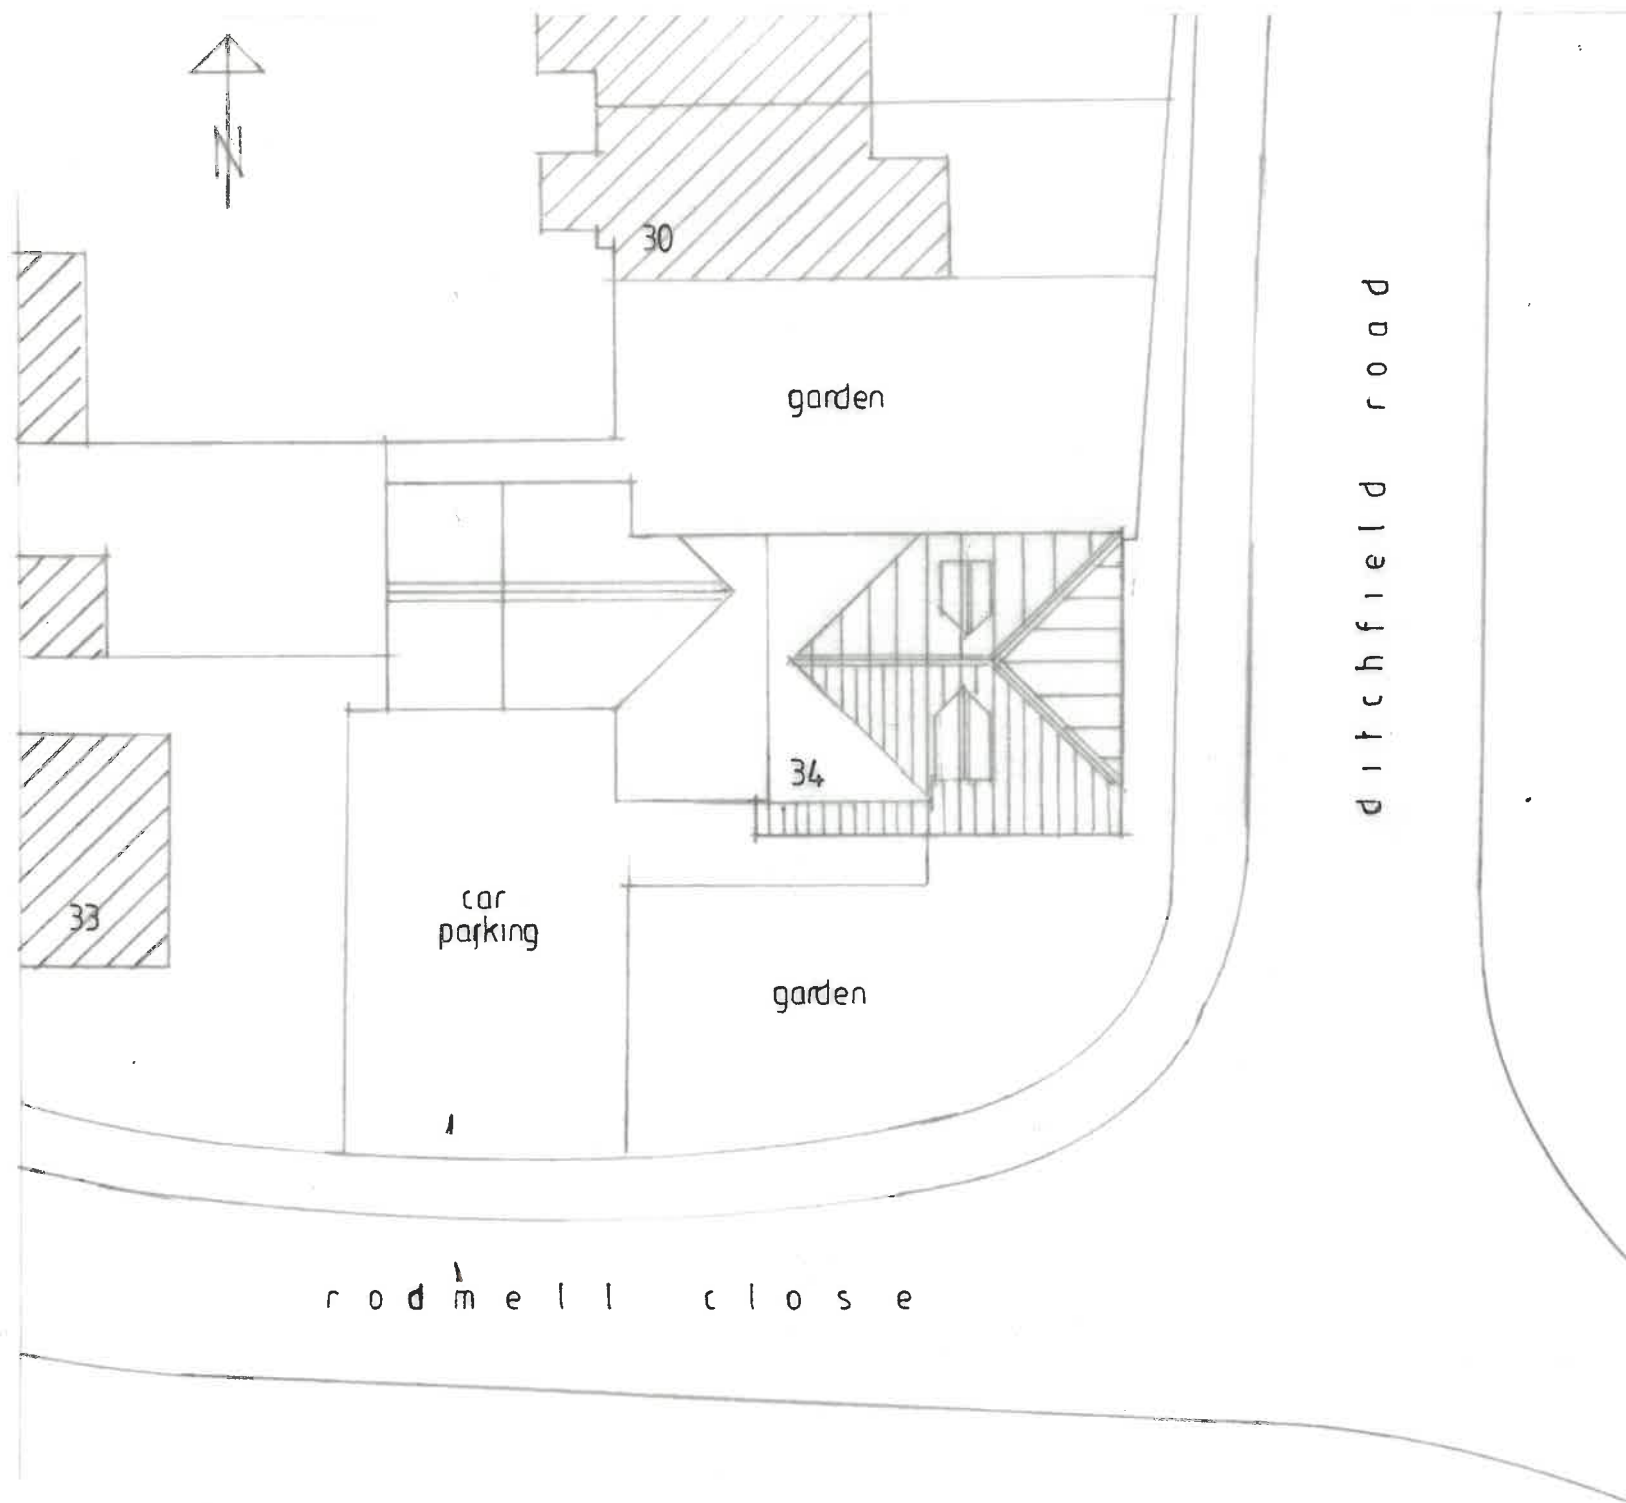

SITE PLAN 1:200

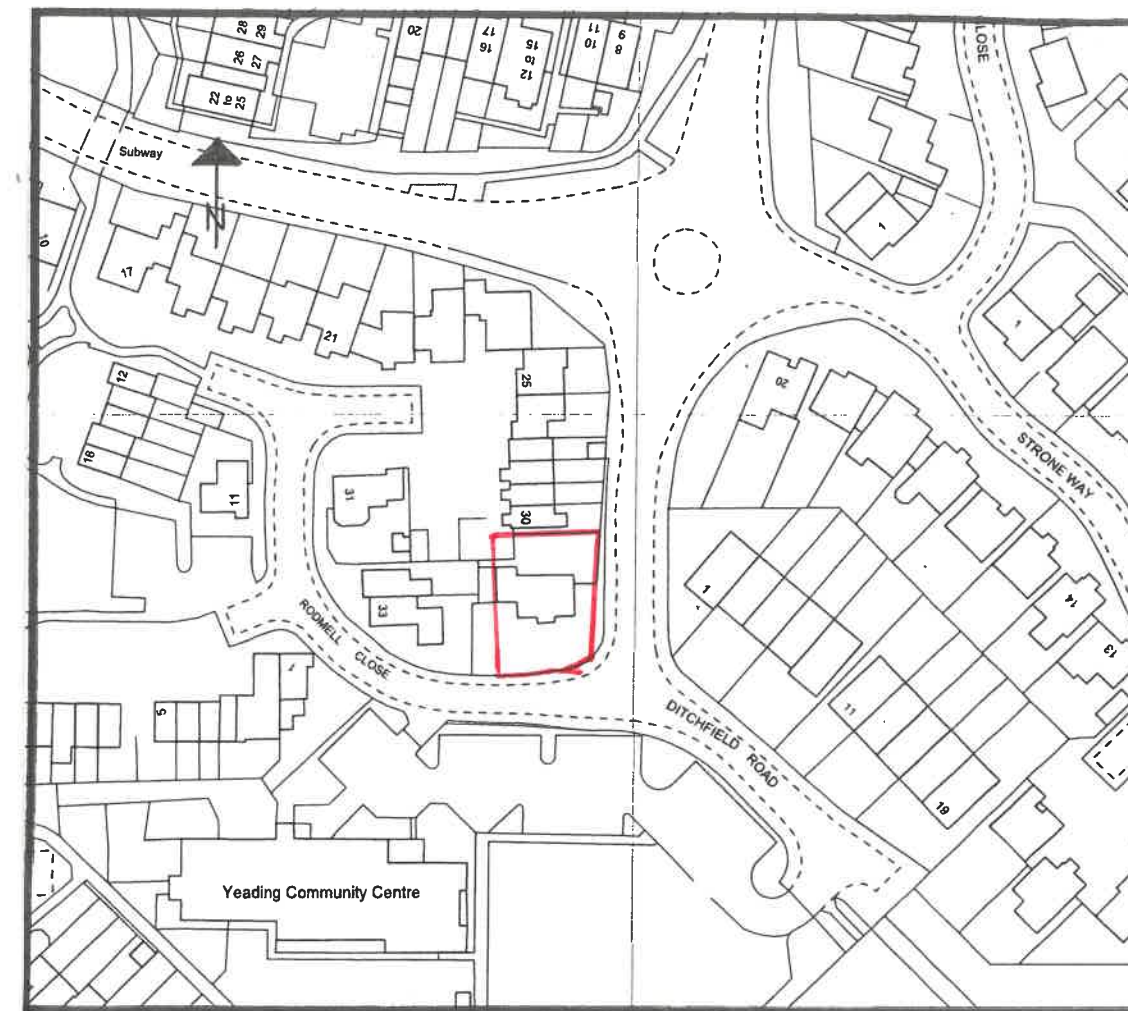

SITE LOCATION 1:1250

homeplans Church Gardens, Church Hill, Harefield, Middlesex UB9 6DU T: 01895 822488 E: patrick@homeplansharefield.com W: www.homeplansharefield.com  P J McHugh RIBA 7632833									
CLIENT: MR & MRS ANUJAN									
PROJECT: 34 RODMELL CLOSE YEADING, HAYES									
TITLE: DESIGN PROPOSAL • EXTENSIONS SITE PLANS			DRG NO: 221213						
DATE: JUNE 2024	SCALE: 1:200 AT A3	DRAWN: 	<table border="1"> <tr> <td></td><td></td><td></td><td></td><td></td><td></td> </tr> </table>						