


NOTES


The Contractor must verify all dimensions at the site before setting out, commencing work, or making any shop drawings. Any discrepancies must be reported to the Contract Administrator / Architect before proceeding.

This drawing to be used for estimating purposes only. The Contractor must not use this drawing for construction until the structural design has been carried out and confirmation given by Building Control that the design is acceptable. Architect's drawings to be used in conjunction with the structural drawings.


DO NOT SCALE FROM THIS DRAWING.

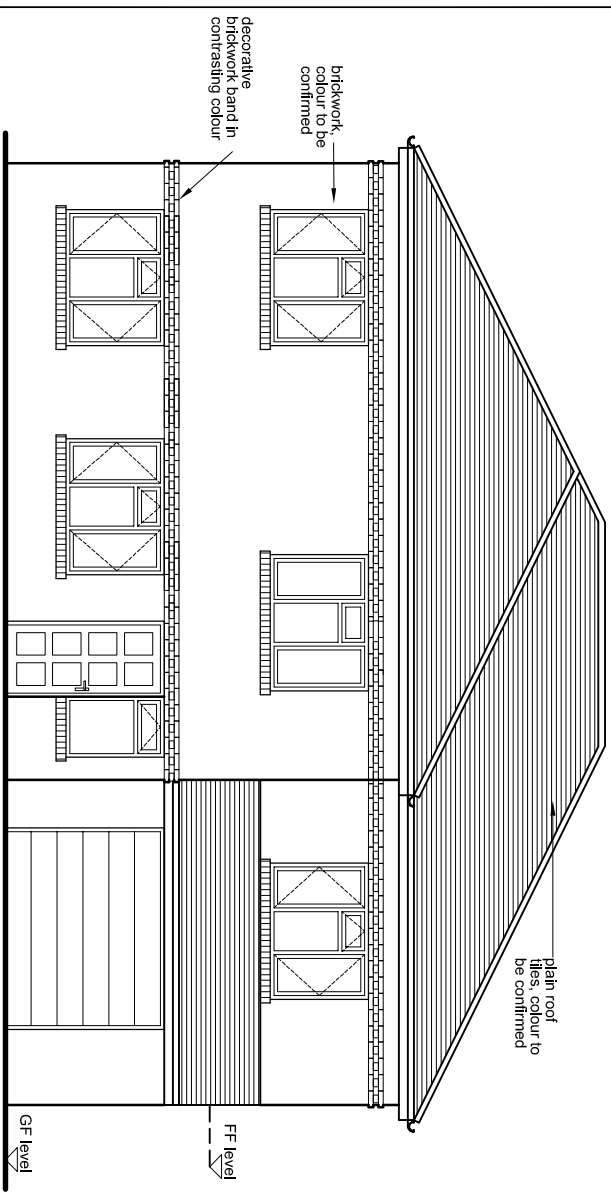


PROPOSED FRONT ELEVATION

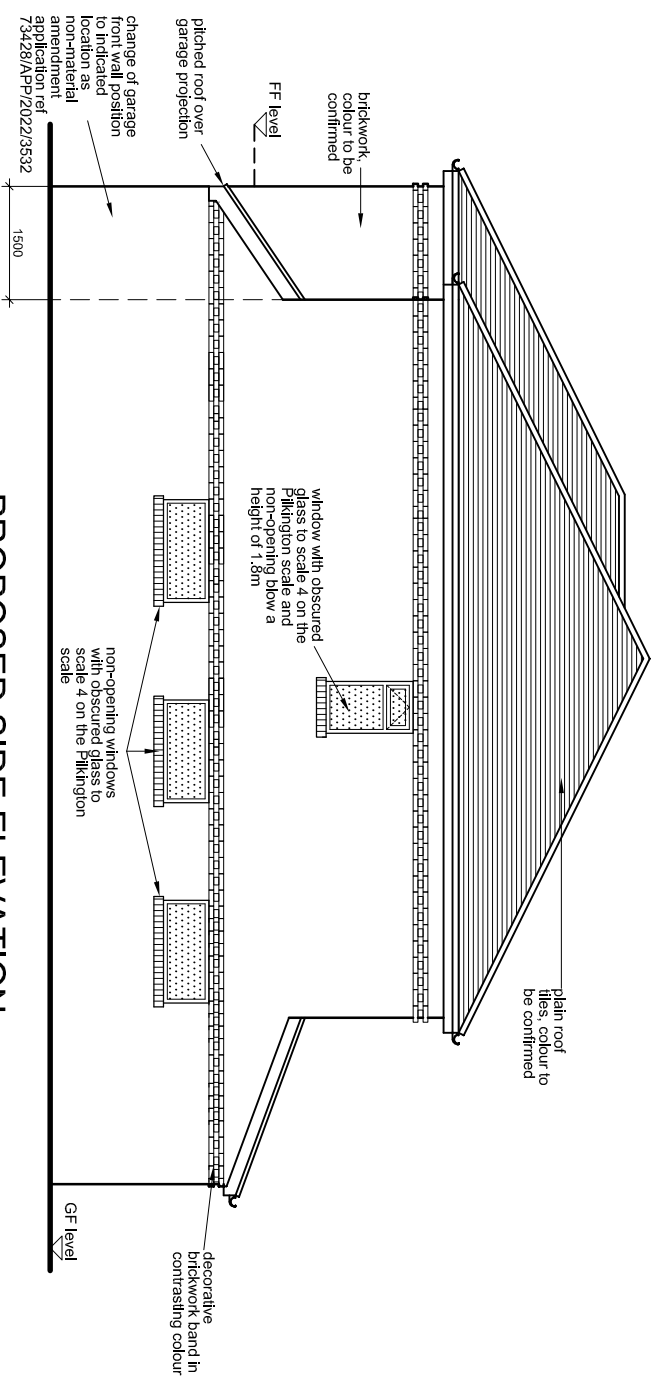


PROPOSED SIDE ELEVATION

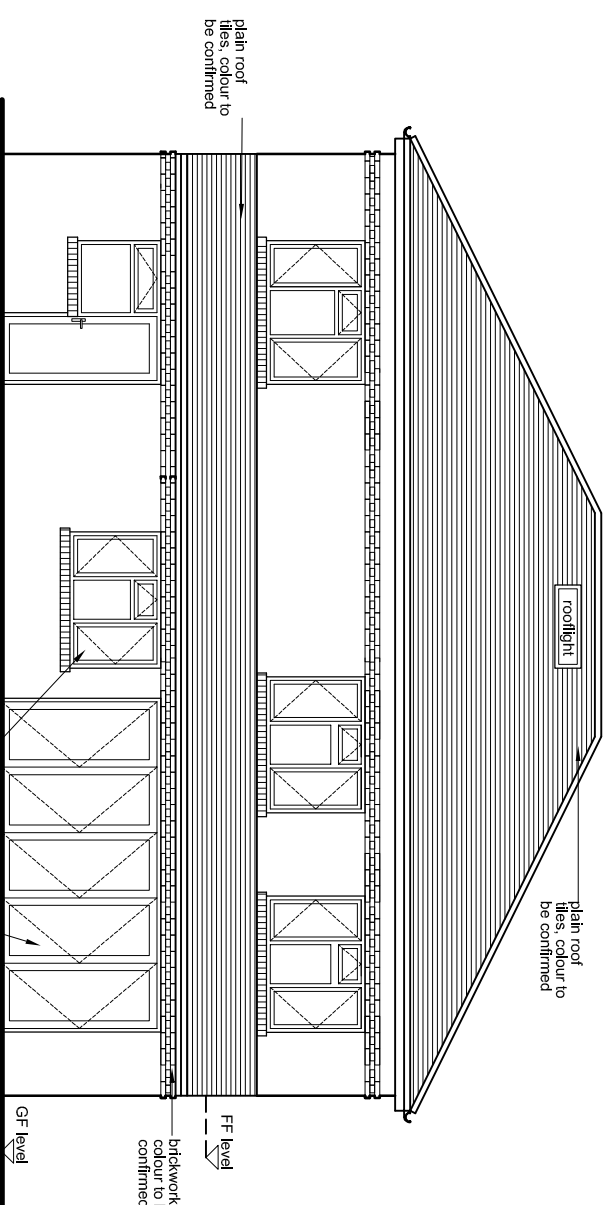

PROPOSED REAR ELEVATION

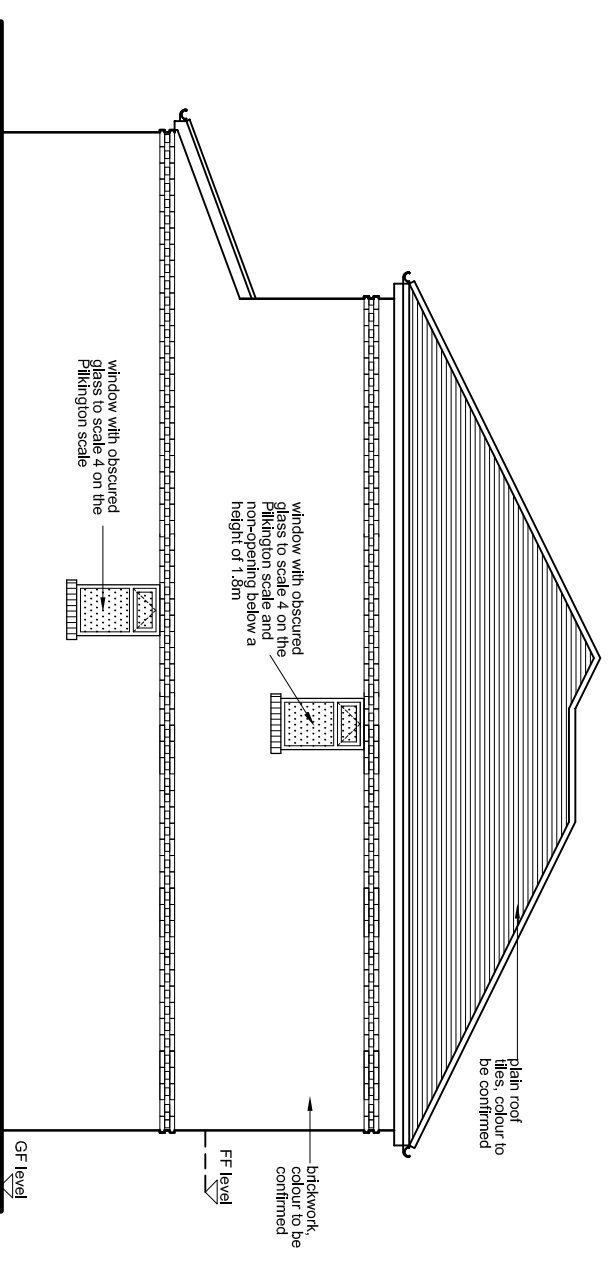

PROPOSED SIDE ELEVATION

 

-	-	-
Rev	Revision notes	Initials Date



GGC DESIGN LTD
CHARTERED ARCHITECT
Tel: 01895 810 932
Mob: 07976 732 636
g.g.callon11@btinternet.com

PROJECT
141 LONG LANE, HILLINGDON UB10 9JN
NEW HOUSE

DESCRIPTION	
PROPOSED ELEVATIONS	
SCALE 1"=100' @ A3	DRAWN BY JT
CHECKED BY GC	DATE 10/02/2022
DRAWING NO. 141 LL / P3 / 08	REV. D