
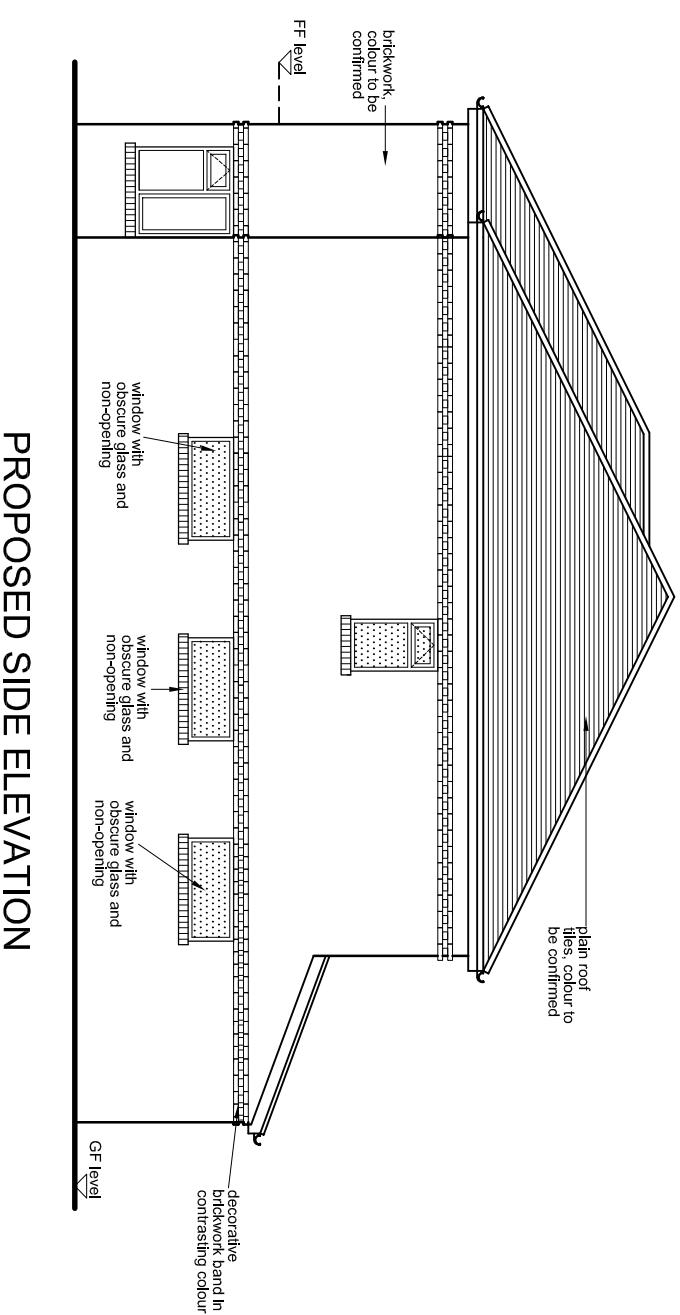



The Contractor must verify all dimensions at the site before setting out, commencing work, or making any shop drawings. Any discrepancies must be reported to the Contract Administrator / Architect before proceeding.

This drawing to be used for estimating purposes only. The Contractor must use this drawing for construction until the structural design has been carried out and confirmation given by Building Control that the design is acceptable. Architect's drawings to be used in conjunction with the structural drawings.


DO NOT SCALE FROM THIS DRAWING.

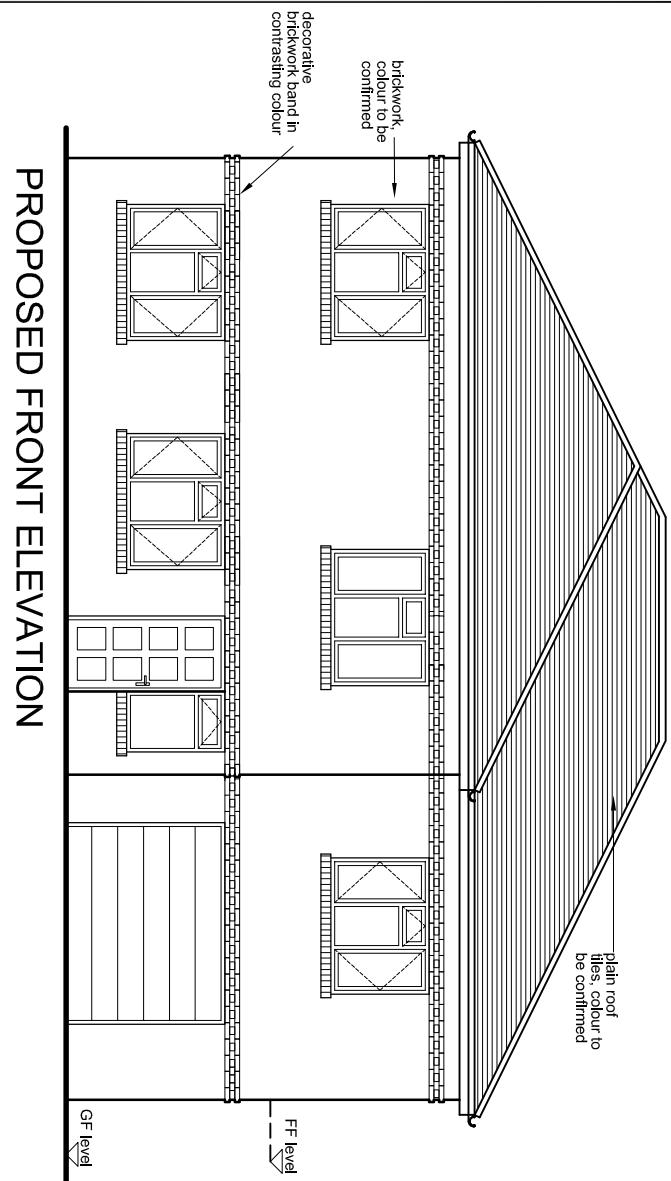

PROPOSED FRONT ELEVATION

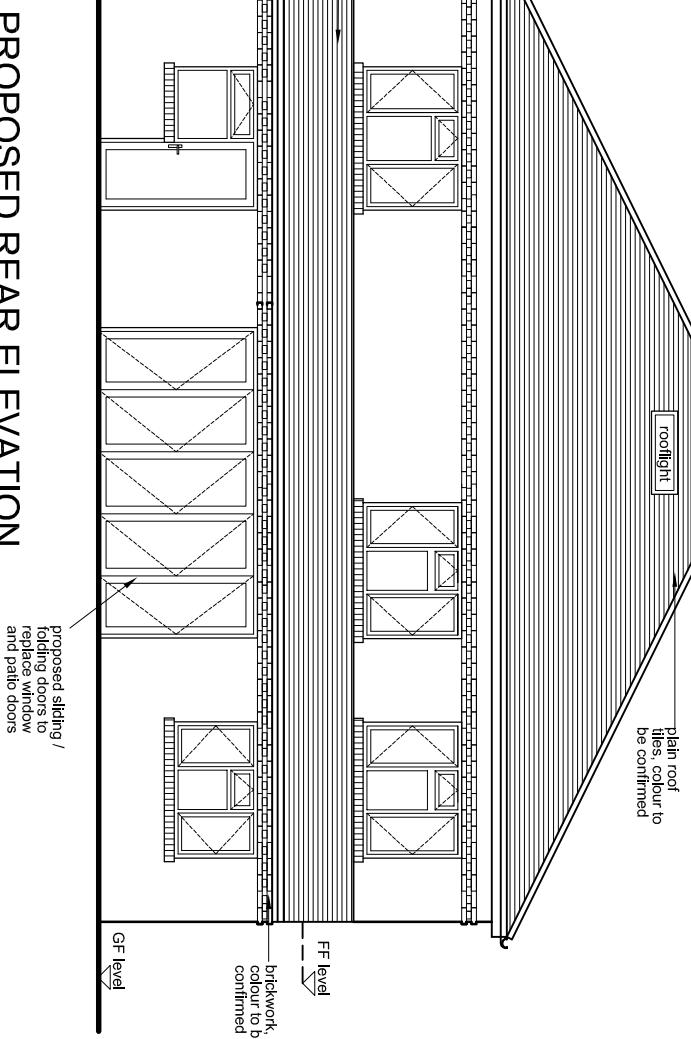

PROPOSED SIDE ELEVATION

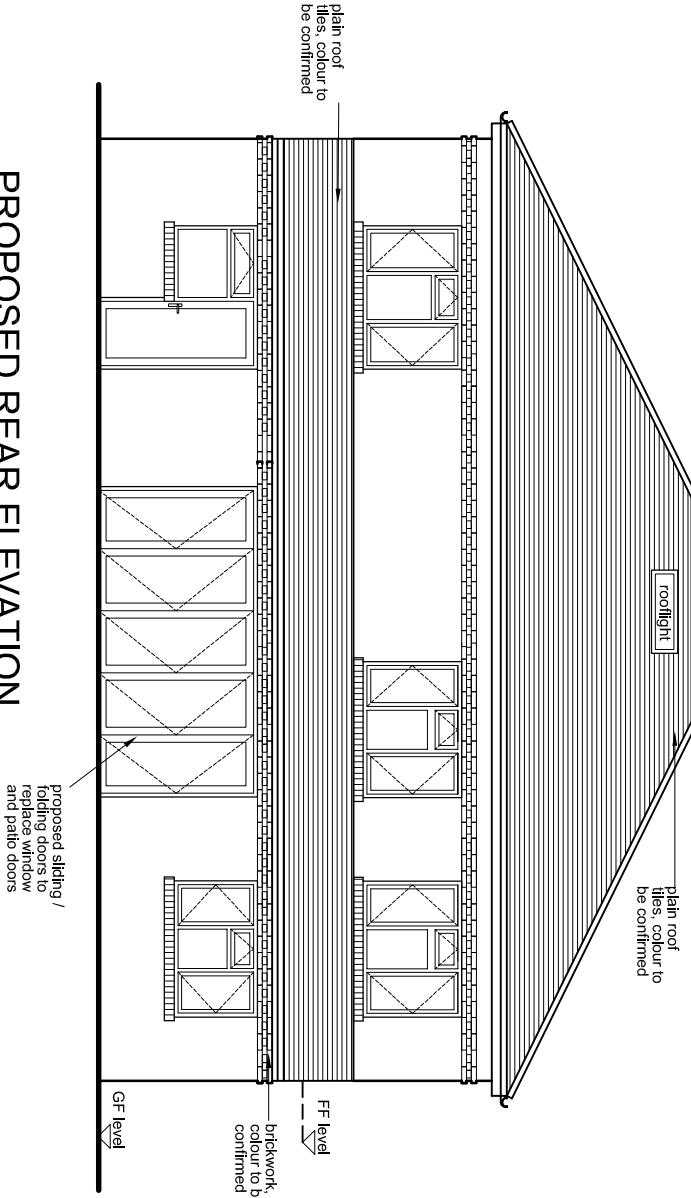

0
Metres
5

PROPOSED ELEVATIONS
DESCRIPTION
141 LONG LANE, HILLINGDON UB10 9JN
NEW HOUSE

CHARTERED ARCHITECT
Tel: 01895 810 932
Mob: 07976 732 636
g.gcallen11@btinternet.com

PROJECT
141 LONG LANE, HILLINGDON UB10 9JN
NEW HOUSE

PROPOSED ELEVATIONS

DESCRIPTION

SCALE 1:100 @ A3
DRAWN BY JT
CHECKED BY GC
DATE 10/02/2022
DRAWINGS NO. 141 LL / P3 / 08
REV. G