
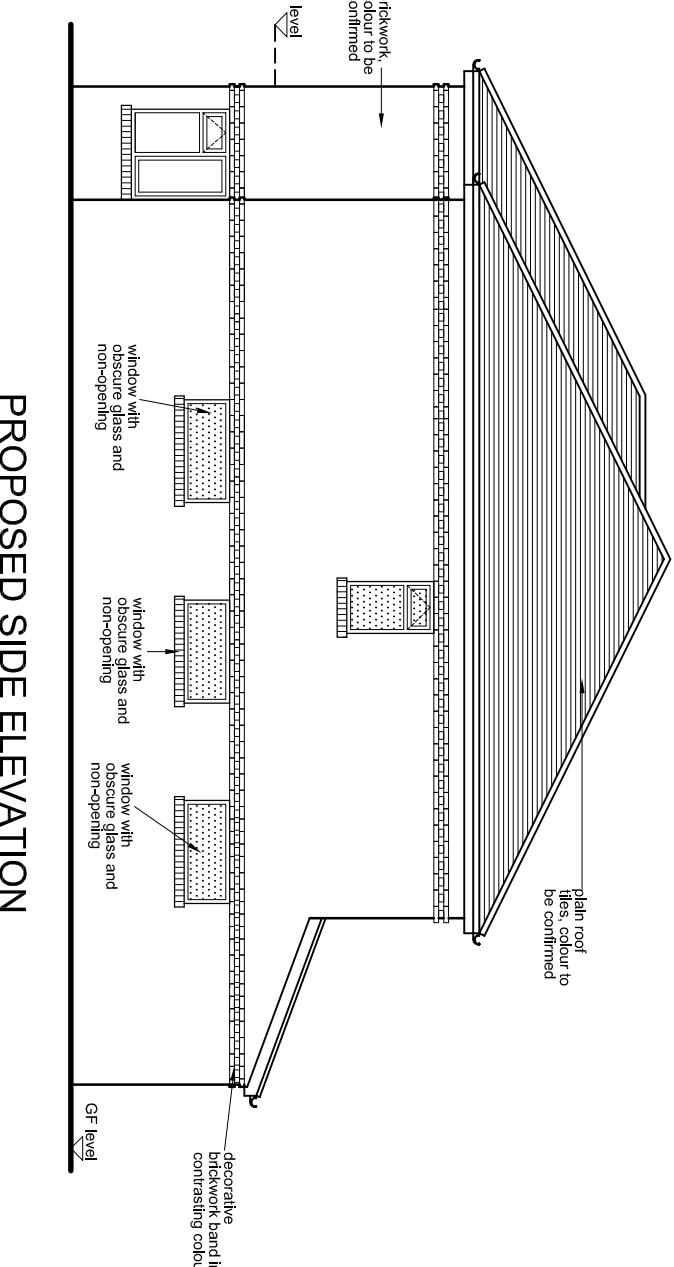


The Contractor must verify all dimensions at the site before setting out, commencing work, or making any shop drawings. Any discrepancies must be reported to the Contract Administrator / Architect before proceeding.

This drawing to be used for estimating purposes only. The Contractor must not use this drawing for construction until the structural design has been carried out and confirmation given by Building Control that the design is acceptable. Architects drawings to be used in conjunction with the structural drawings.

DO NOT SCALE FROM THIS DRAWING.

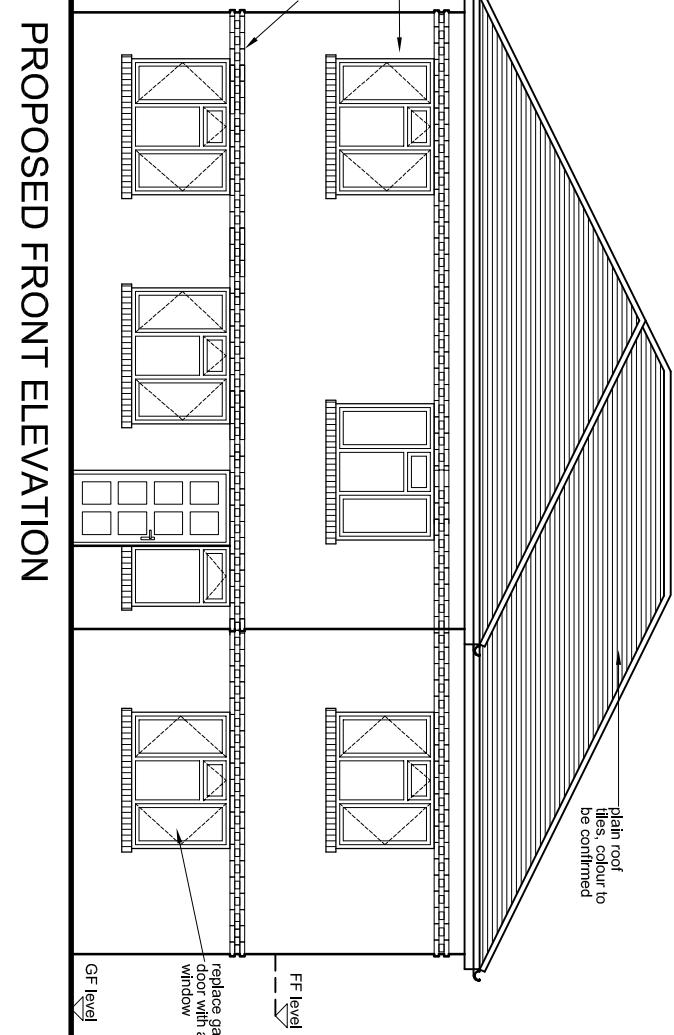




PROPOSED FRONT ELEVATION

PROPOSED SIDE ELEVATION

PROPOSED REAR ELEVATION

PROPOSED SIDE ELEVATION

PROPOSED ELEVATIONS

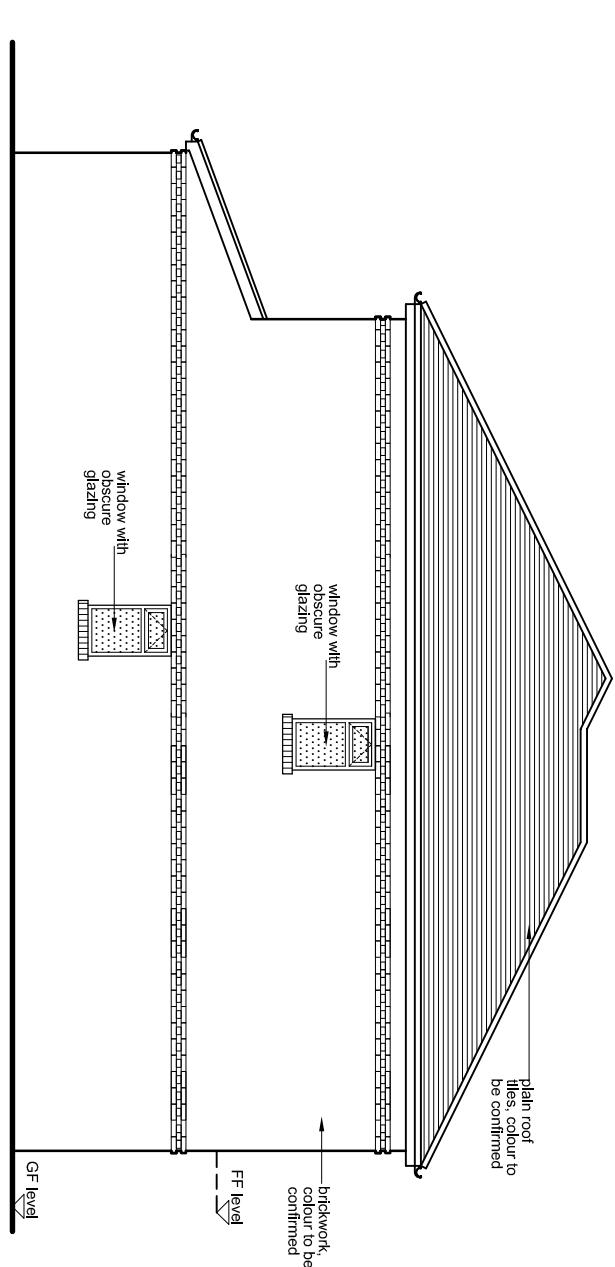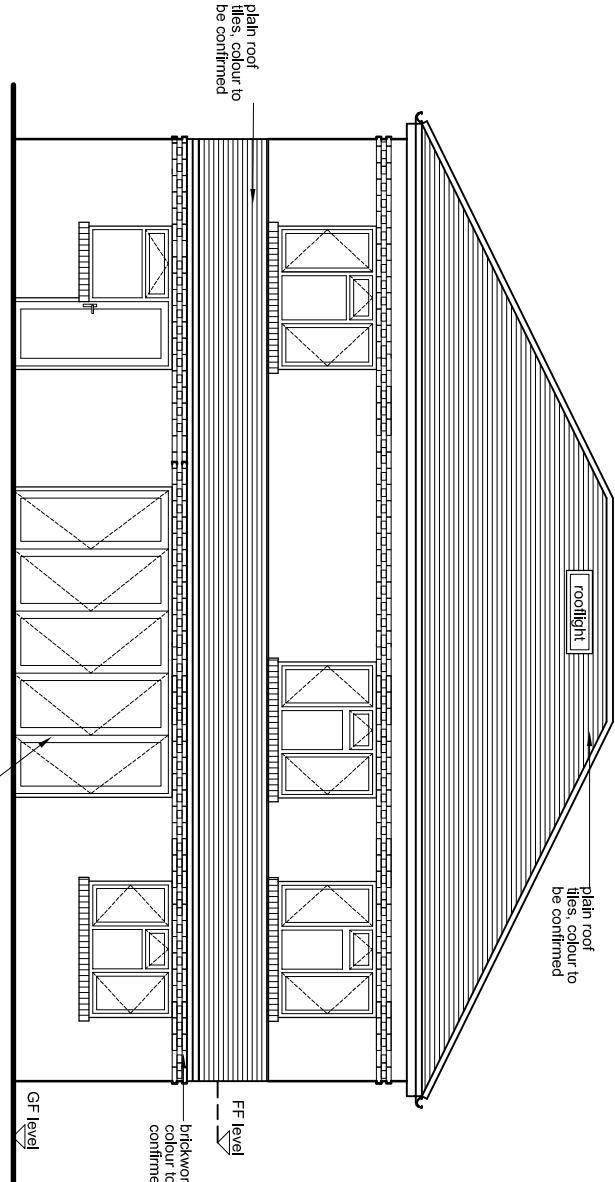 

PROJECT  
141 LONG LANE, HILLINGDON UB10 9JN  
NEW HOUSE

GGC DESIGN LTD  
CHARTERED ARCHITECT  
Tel: 01895 810932  
Mob: 07976 732636  
g.gcalton11@btinternet.com

SCALE 1:100 @ A3 DRAWN BY JT CHECKED BY GC DATE 10/02/2022  
DRAWING NO. 141 LL / P3 / 08 REV. H