

EXISTING LOCATION PLAN
Scale 1:1250 @ A1




No. 379 REAR ELEVATION




GARDEN



ALLEYWAY

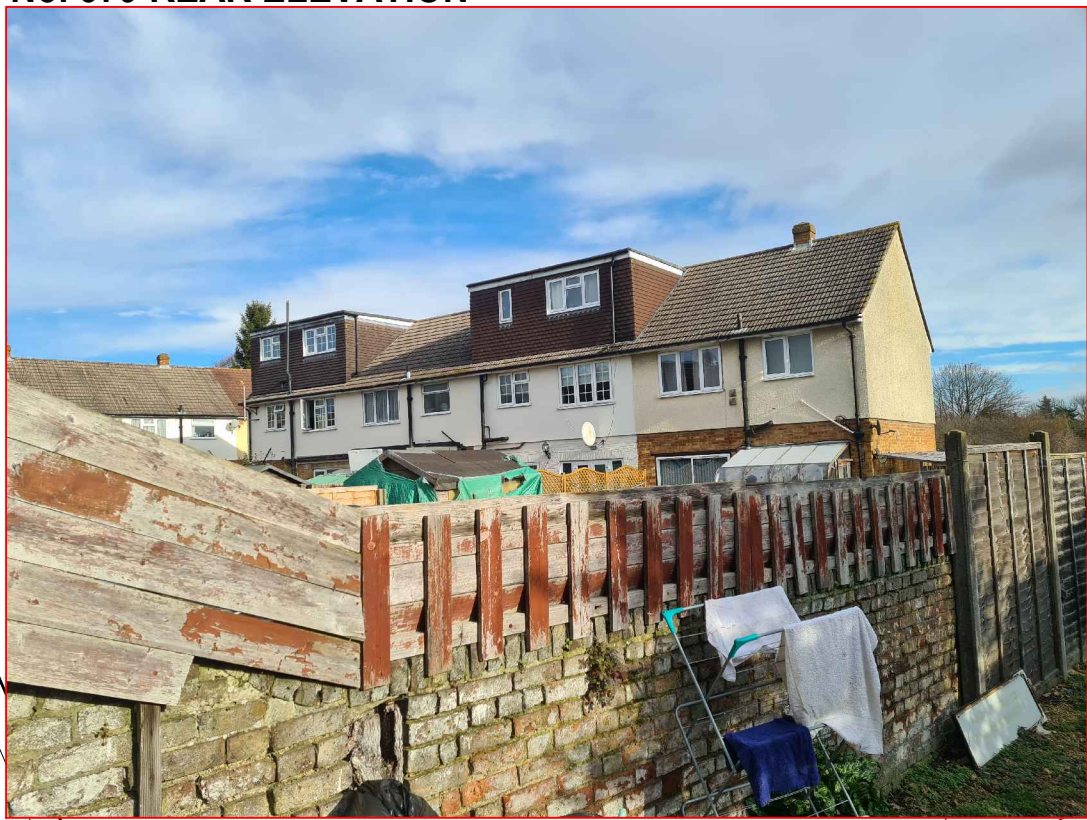

No. 215

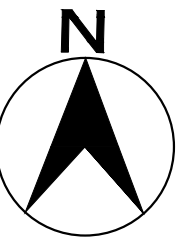

GENERAL NOTES

1. This drawing is not to be scaled.
2. All dimensions & levels to be checked on site.
3. Figured dimensions to be taken on site in preference to scaled dimensions.
4. This Drawing is the copyright of the owners.

NOTES

All heights and areas are shown as a guidance only.

KEY:

- INDICATING SITE BOUNDARY
- ▨ INDICATING SITE

ISSUED FOR
PLANNING
PERMISSION

EXISTING SITE PLAN
Scale 1:100 @ A1

revision	date	letter
379 SIPSON ROAD, SIPSON, WEST DRAYTON, UB7 0HU		
EXISTING LOCATION AND SITE PLANS		
Date: 28.04.2022	Drawn By: TAL	
Scale: 1:100 & 1:1250 @A1	Checked By: TAL	
Job no. 178	Stage no. P	Drawing no. E01
Rev.		
URBANAUTS CONSULTANCY LTD		
First Floor Front Office, 20A The Mall, Ealing London, W5 2PJ T: 020 7348 0724 E: info@urbanauts.co.uk www.urbanauts.co.uk		