

GENERAL NOTES

1. This drawing is not to be scaled.
2. All dimensions & levels to be checked on site.
3. Figured dimensions to be taken on site in preference to scaled dimensions.
4. This Drawing is the copyright of the owners.

1:50 Scale Bar



NOTES

All heights and areas are shown as a guidance only.

GIA First Floor: 32.4m2 / 348.7 sqft

KEY:

--- INDICATING SITE BOUNDARY

ISSUED FOR
PLANNING
PERMISSION


Bedroom layout amended. Area added.	24.05.2022	A
revision	date	letter

379 SIPSON ROAD,
SIPSON, WEST DRAYTON,
UB7 0HU

PROPOSED FIRST FLOOR
PLAN

Date: 16.05.2022	Drawn By: TAL
Scale: 1:50@A1 & 1:100@A3	Checked By: TAL

Job no. 178	Stage no. P	Drawing no. P03	Rev. A
----------------	----------------	--------------------	-----------

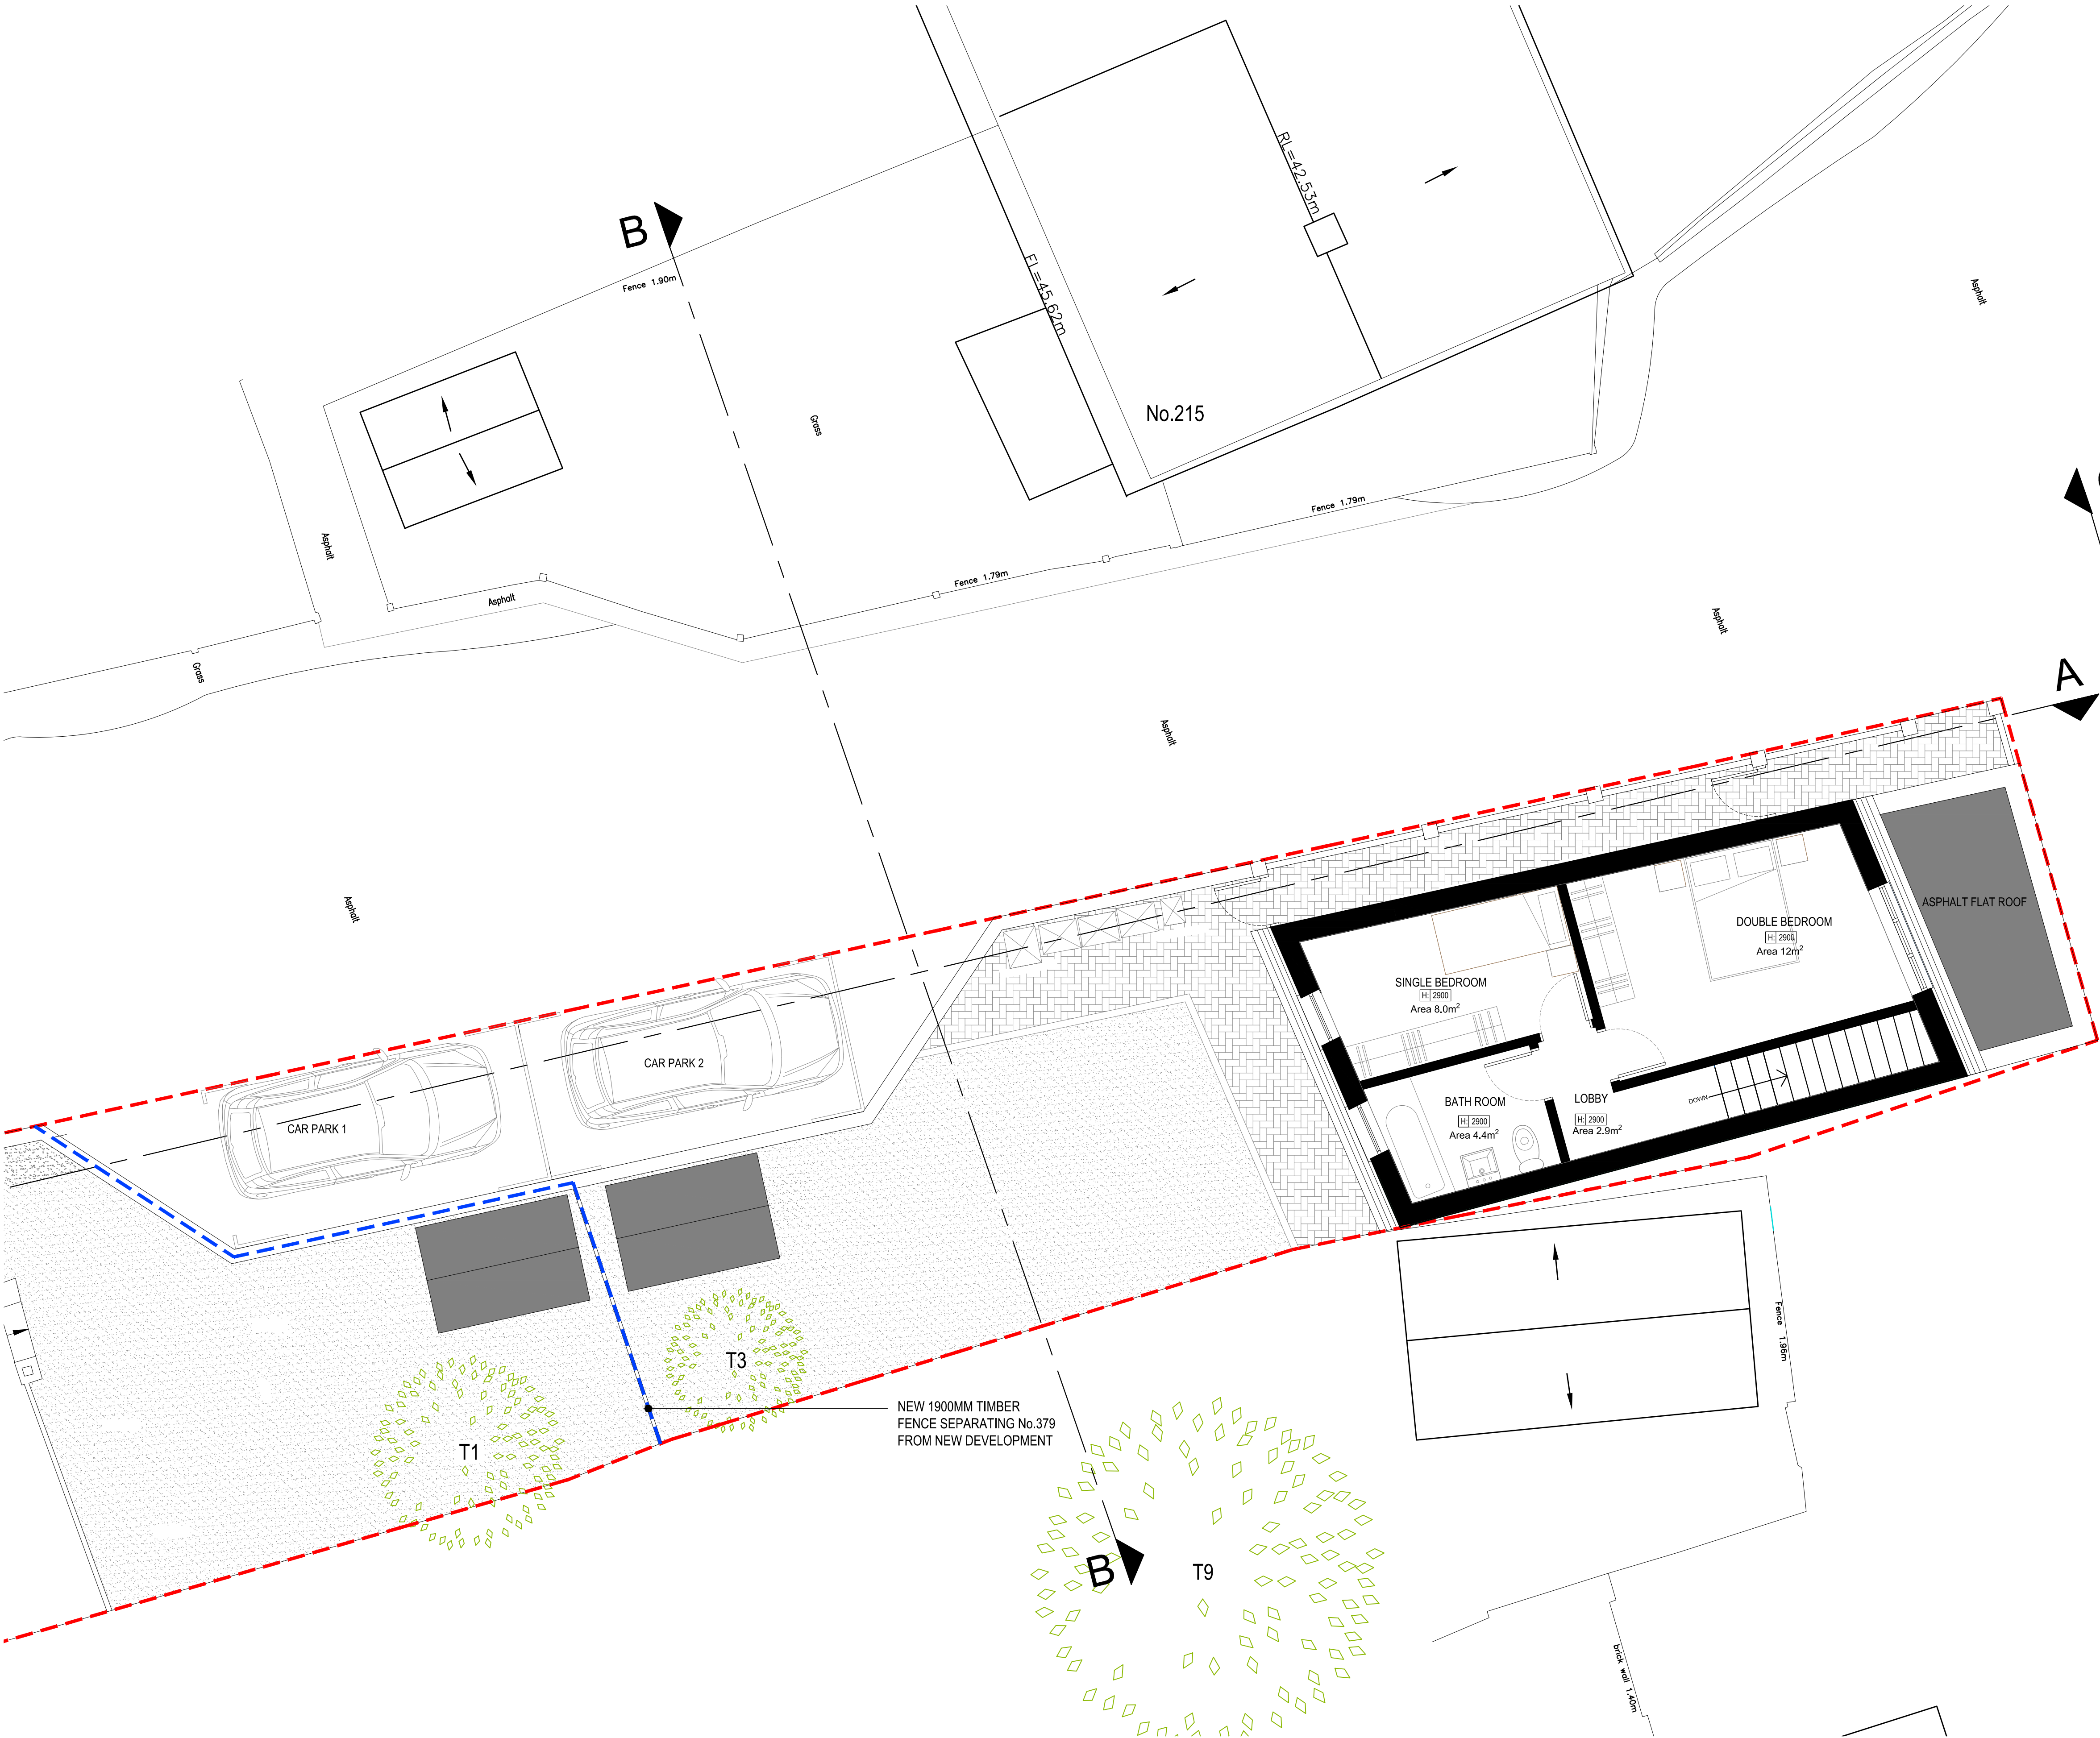

PROPOSED FIRST FLOOR PLAN
Scale 1:50 @ A1