



Note: This Drawing is for planning purpose and should not be used for construction.
All dimensions should be confirmed on site and any deviation should be reported back to designer.


BW Brickwork

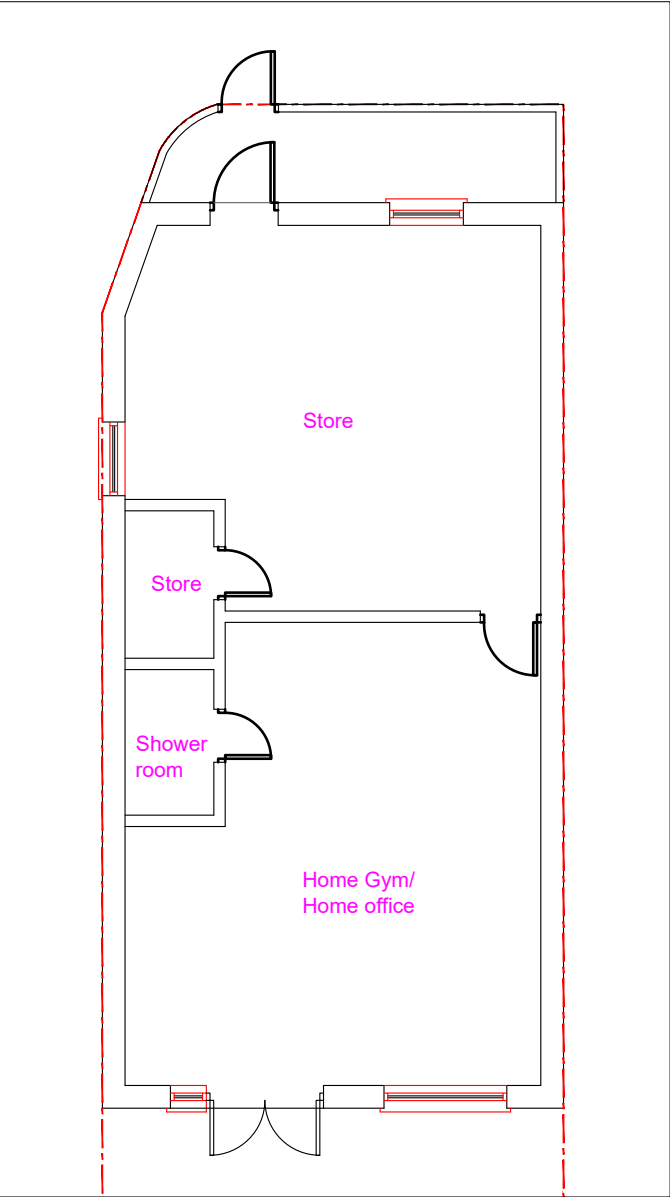


Existing Outbuilding Layout

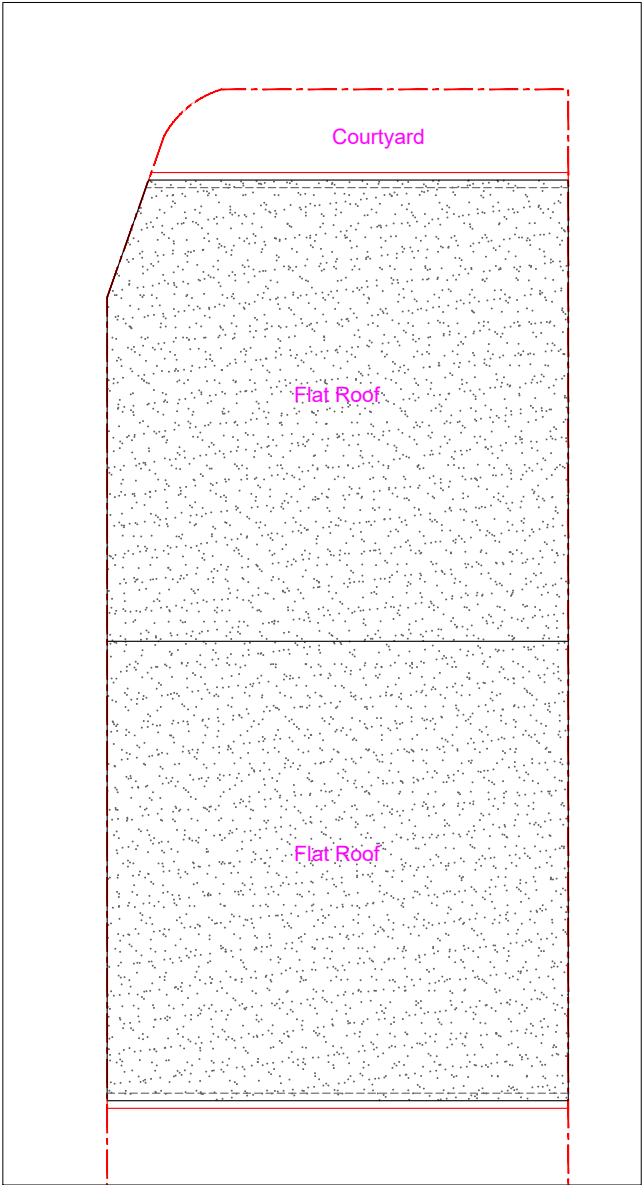


Existing Roof Layout

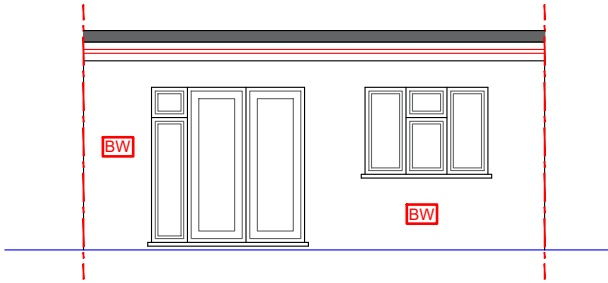


Existing Front Elevation

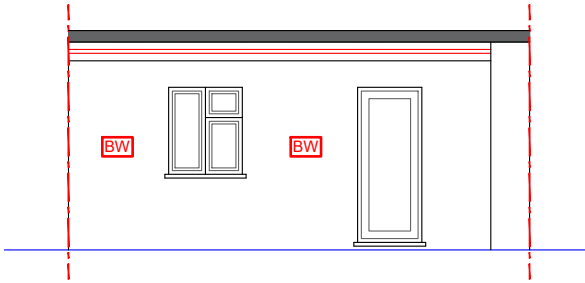

Existing Rear Elevation

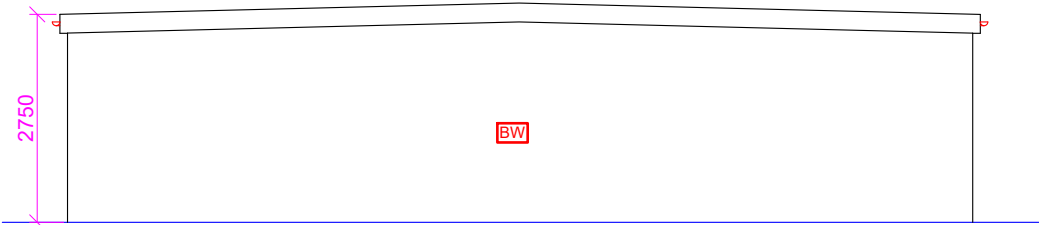

Existing Side Elevation (RHS)

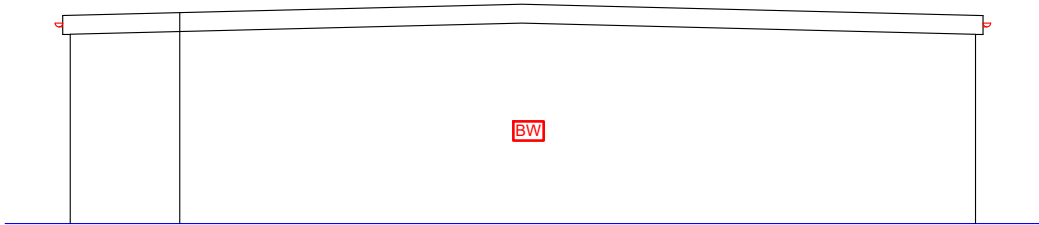

Existing Side Elevation (LHS)

Proposed Development:
Retrospective planning
for outbuilding

Site Address:
14 Langley Crescent
Hayes
UB3 5HL


Revisions:

| Rev | Date | Description |
|-----|------------|-------------|
| A | 22/10/2024 | |
| | | |
| | | |
| | | |

Drawing Description:
Existing Floor & Roof Layouts and Elevations

Drawing No:
ART/2024/OB14LC/ELEE

Scale: 1:100
Paper Size: A3
Sheet No: 1 of 3

 

ART CONSULTANTS (UK) LTD
113 LONG LANE
STANWELL
TW19 7AL
M:07960071377
E: ARTCONSULTANTSUK@GMAIL.COM