



Note: This Drawing is for planning purpose and should not be used for construction.  
All dimensions should be confirmed on site and any deviation should be reported back to designer.


Render

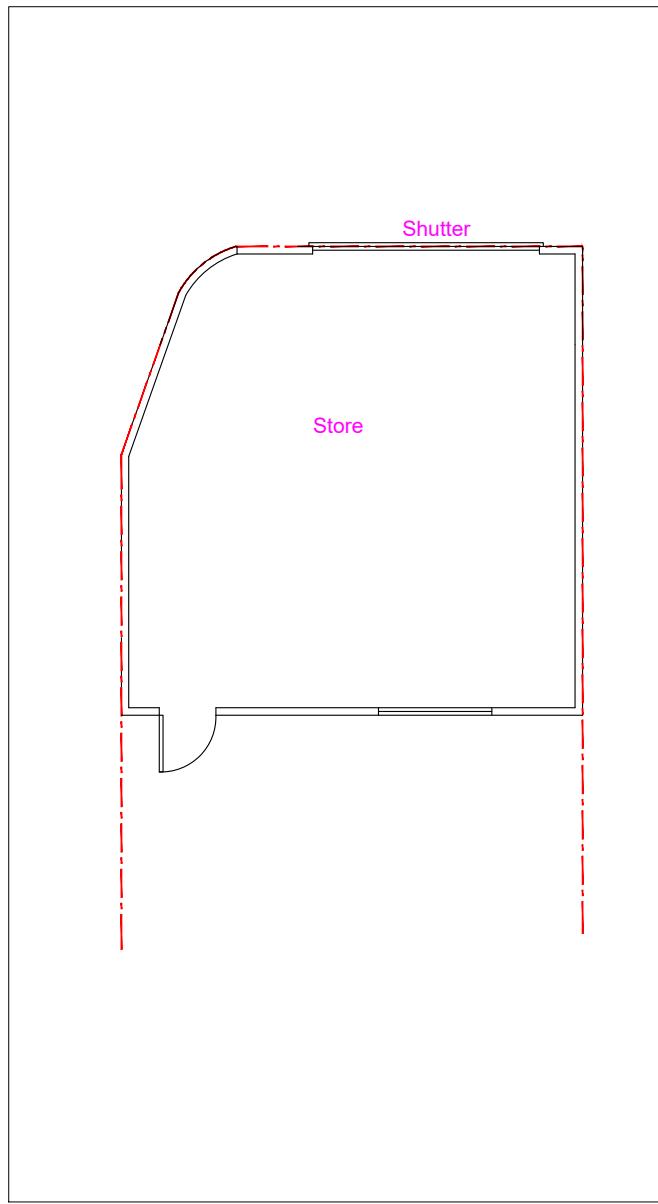

Pre-Existing Outbuilding Layout

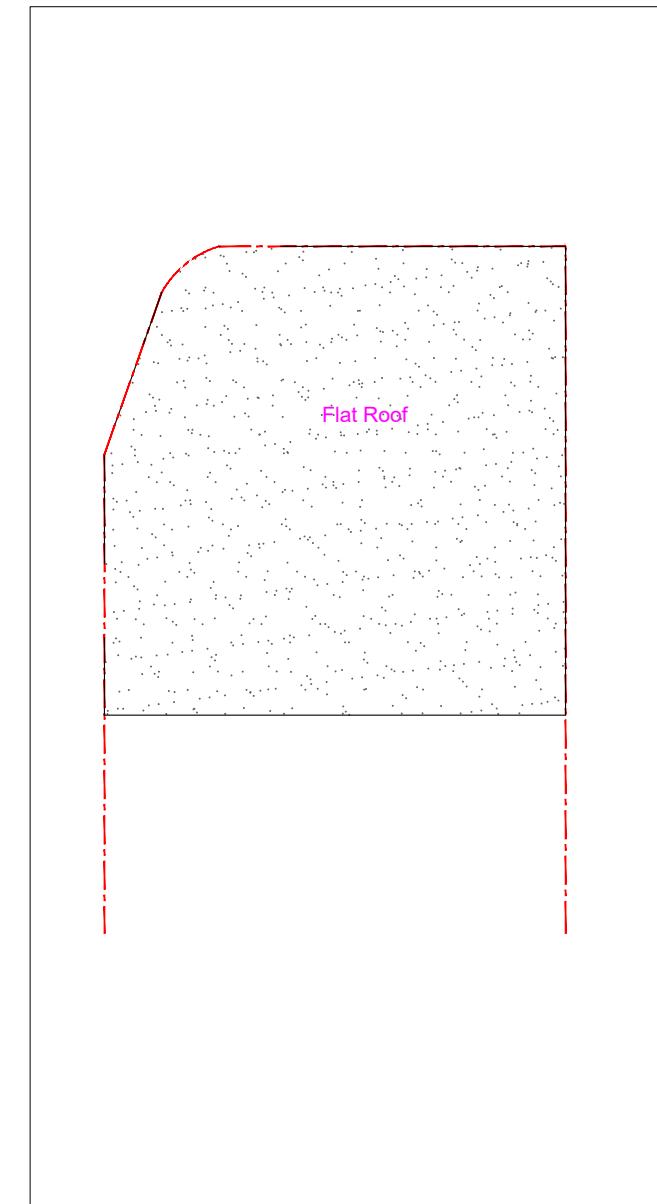


Pre-Existing Roof Layout

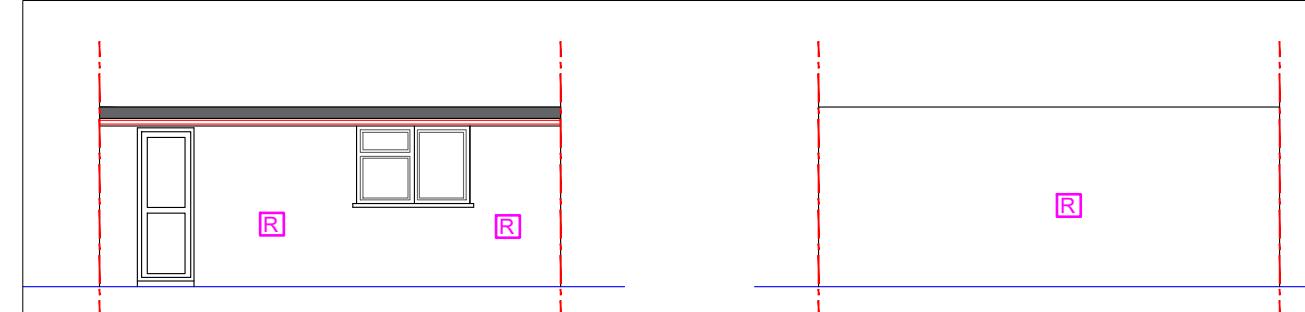

Pre-Existing Front Elevation

Pre-Existing Rear Elevation

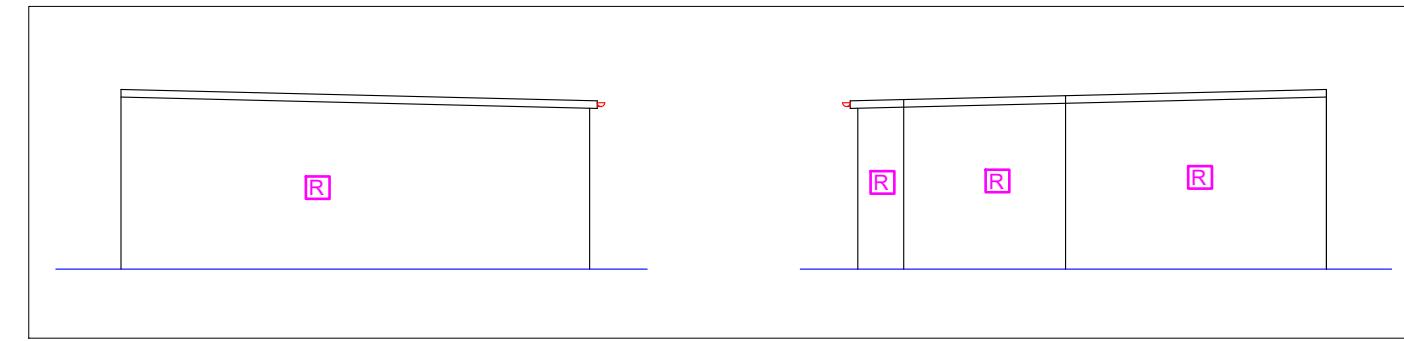

Pre-Existing Side Elevation (RHS)

Pre-Existing Side Elevation (LHS)

<b>Proposed Development:</b> Retrospective planning for outbuilding	<b>Site Address:</b> 14 Langley Crescent Hayes UB3 5HL	<b>Revisions:</b> <table border="1"><thead><tr><th>Rev</th><th>Date</th><th>Description</th></tr></thead><tbody><tr><td>A</td><td>22/10/2024</td><td></td></tr><tr><td></td><td></td><td></td></tr><tr><td></td><td></td><td></td></tr><tr><td></td><td></td><td></td></tr><tr><td></td><td></td><td></td></tr></tbody></table>	Rev	Date	Description	A	22/10/2024														<b>Drawing Description:</b> Pre-Existing Floor & Roof Layouts and Elevations  <b>Drawing No.:</b> ART/2024/OB14LC/PRE.ELEE	Scale: 1:100 Paper Size: A3 Sheet No: 1 of 3	ART CONSULTANTS (UK) LTD 113 LONG LANE STANWELL TW19 7AL M:07960071377 E: ARTCONSULTANTSUK@GMAIL.COM
Rev	Date	Description																					
A	22/10/2024																						

