
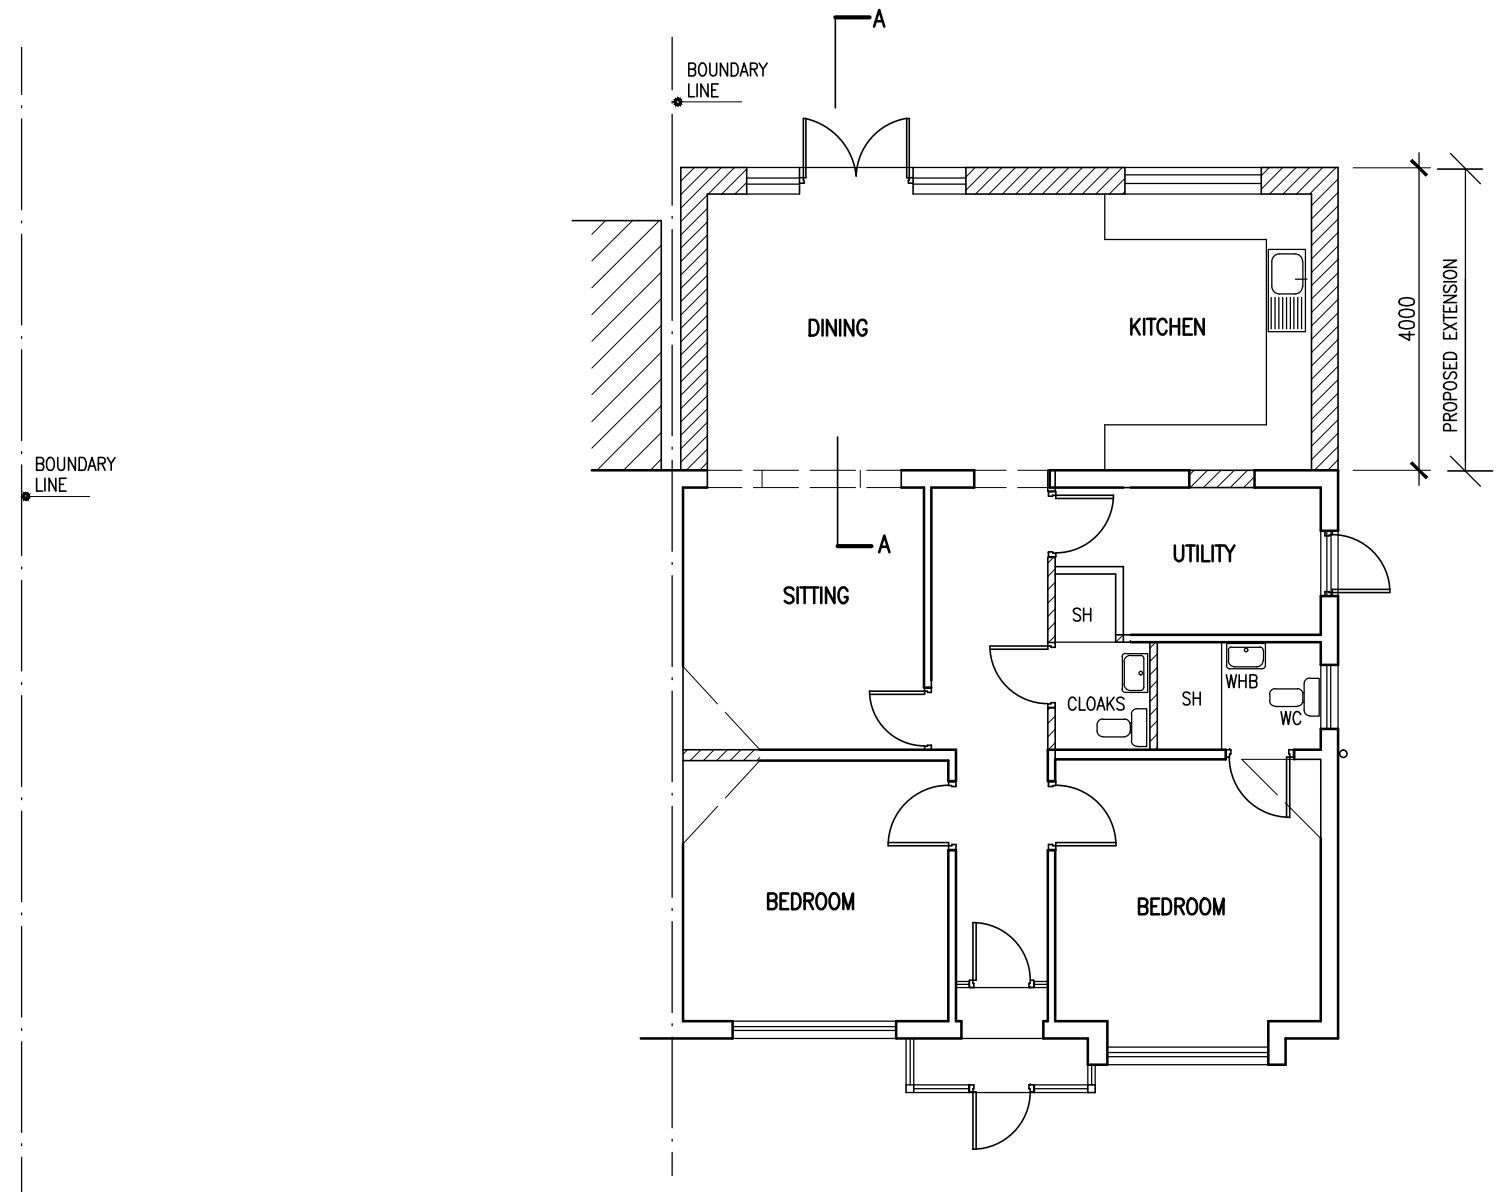


FLOOR PLAN
EXISTING

 

FLOOR PLAN
PROPOSED

Project
PROPOSED SINGLE STOREY REAR EXTENSION
TO 2 YEADING GARDENS HAYES UB4 0DJ

Drawing
PLANS

Scale
1/100 @ A3

Date
JULY 2025
Drawn

Drawing No.
P/673/01-2