

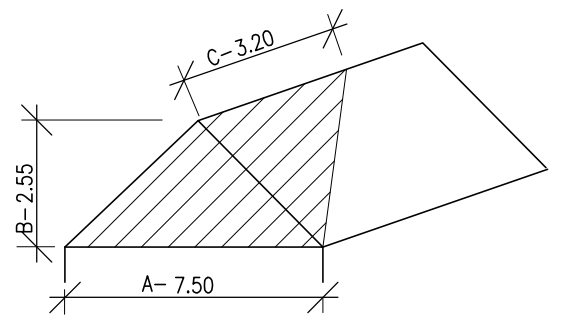
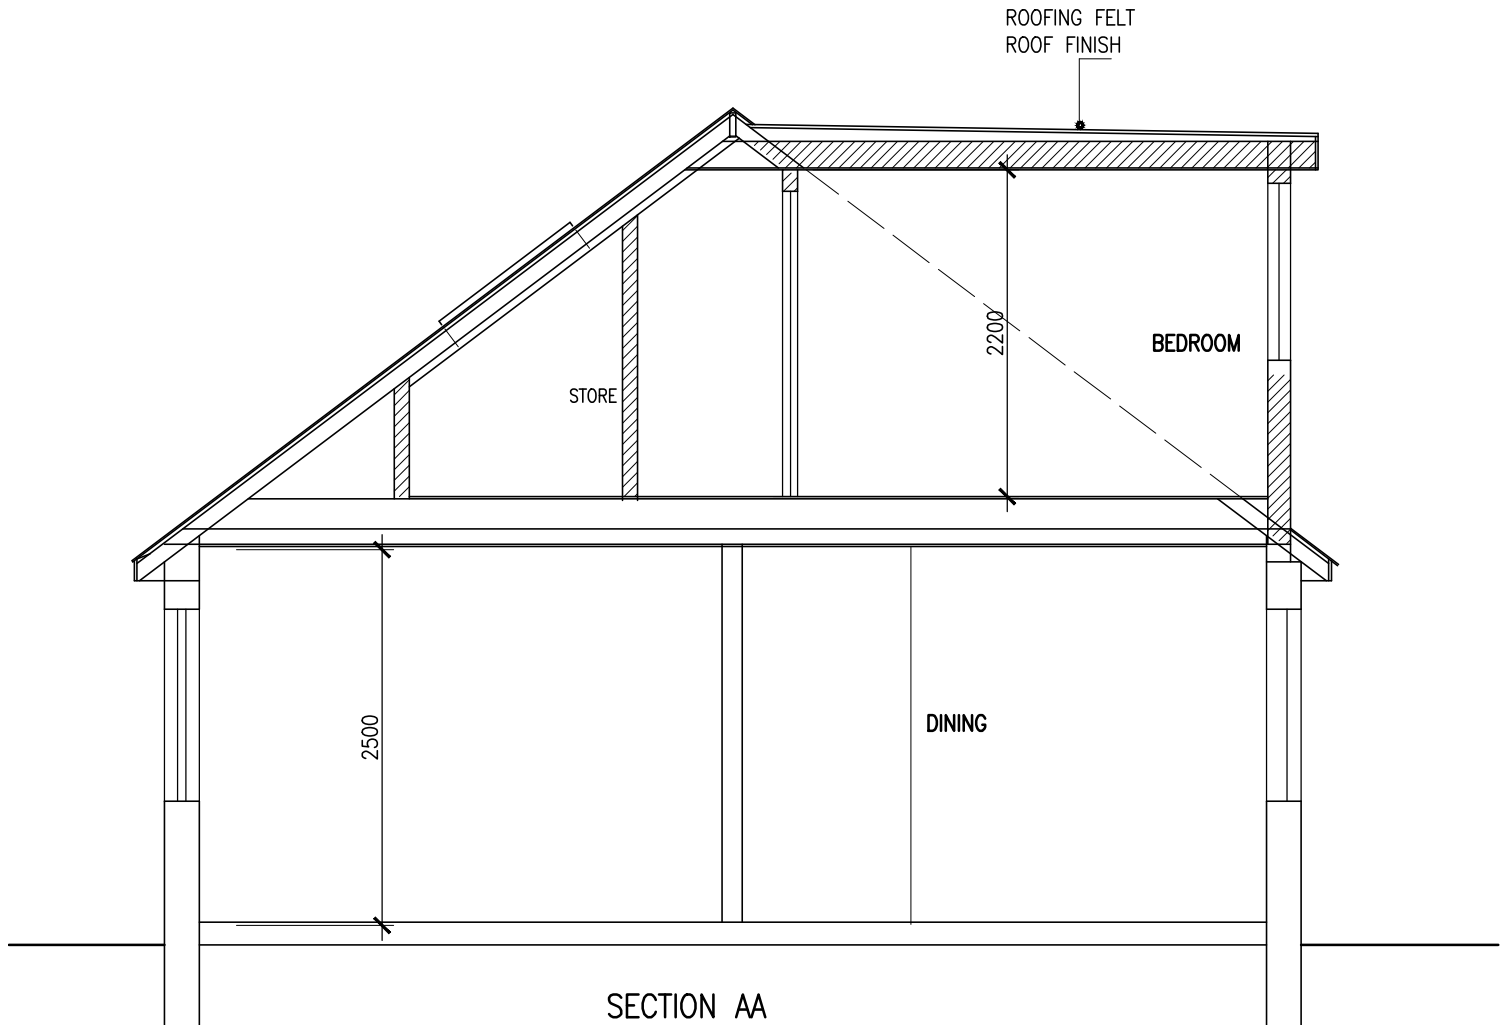


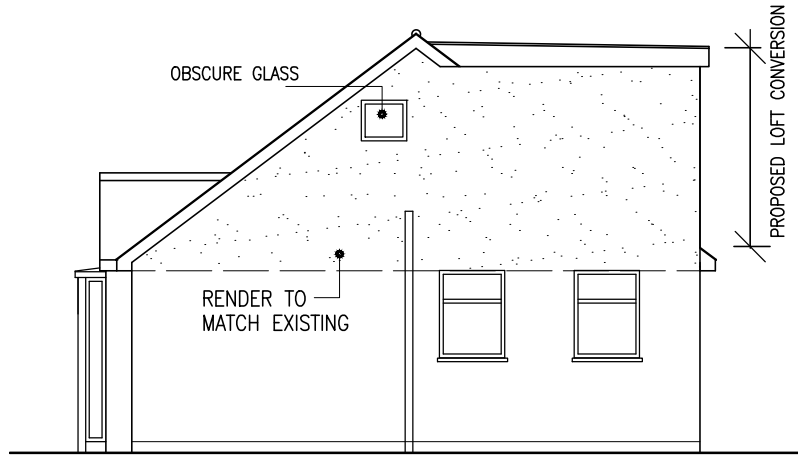


VOLUME OF HIP TO GABLE
 $(A/2 \times B) \times 1/3 \times C$
 $(7.5/2 \times 2.55) \times 1.05 = 13.38 \text{ CU}^3$

TOTAL VOLUME
= 13.38 + 36.41
= 49.79 CU³


VOLUME OF DORMER
 $1/2 \text{ BASE} \times \text{HEIGHT} \times \text{WIDTH}$
 $1/2 \times 8.40 \times 2.55 \times 3.40$
= 72.82 ÷ 2
= 36.41 CU³

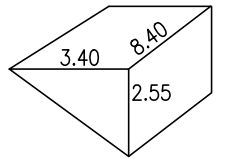

SIDE ELEVATION

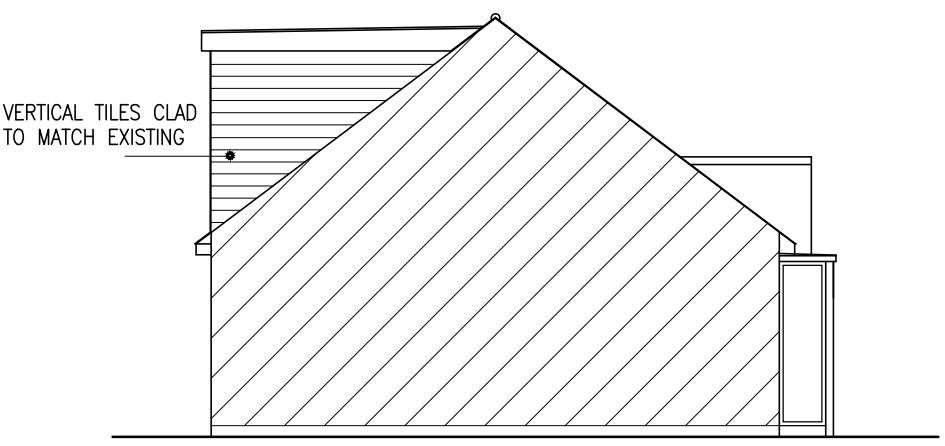

SIDE ELEVATION (THROUGH PARTY WALL)

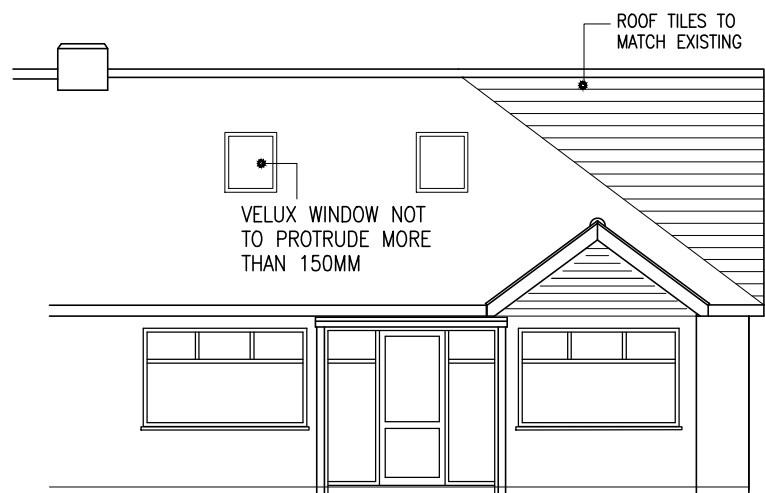


FRONT ELEVATION



REAR ELEVATION

PROPOSED

 

Project PROPOSED LOFT CONVERSION TO 2 YEADING GARDENS HAYES UB4 ODJ	Drawing ELEVATIONS, SECTION			Drawing No. P/673/L02-2
	Scale 1/100 @ A3	Date JULY 2025	Drawn	