

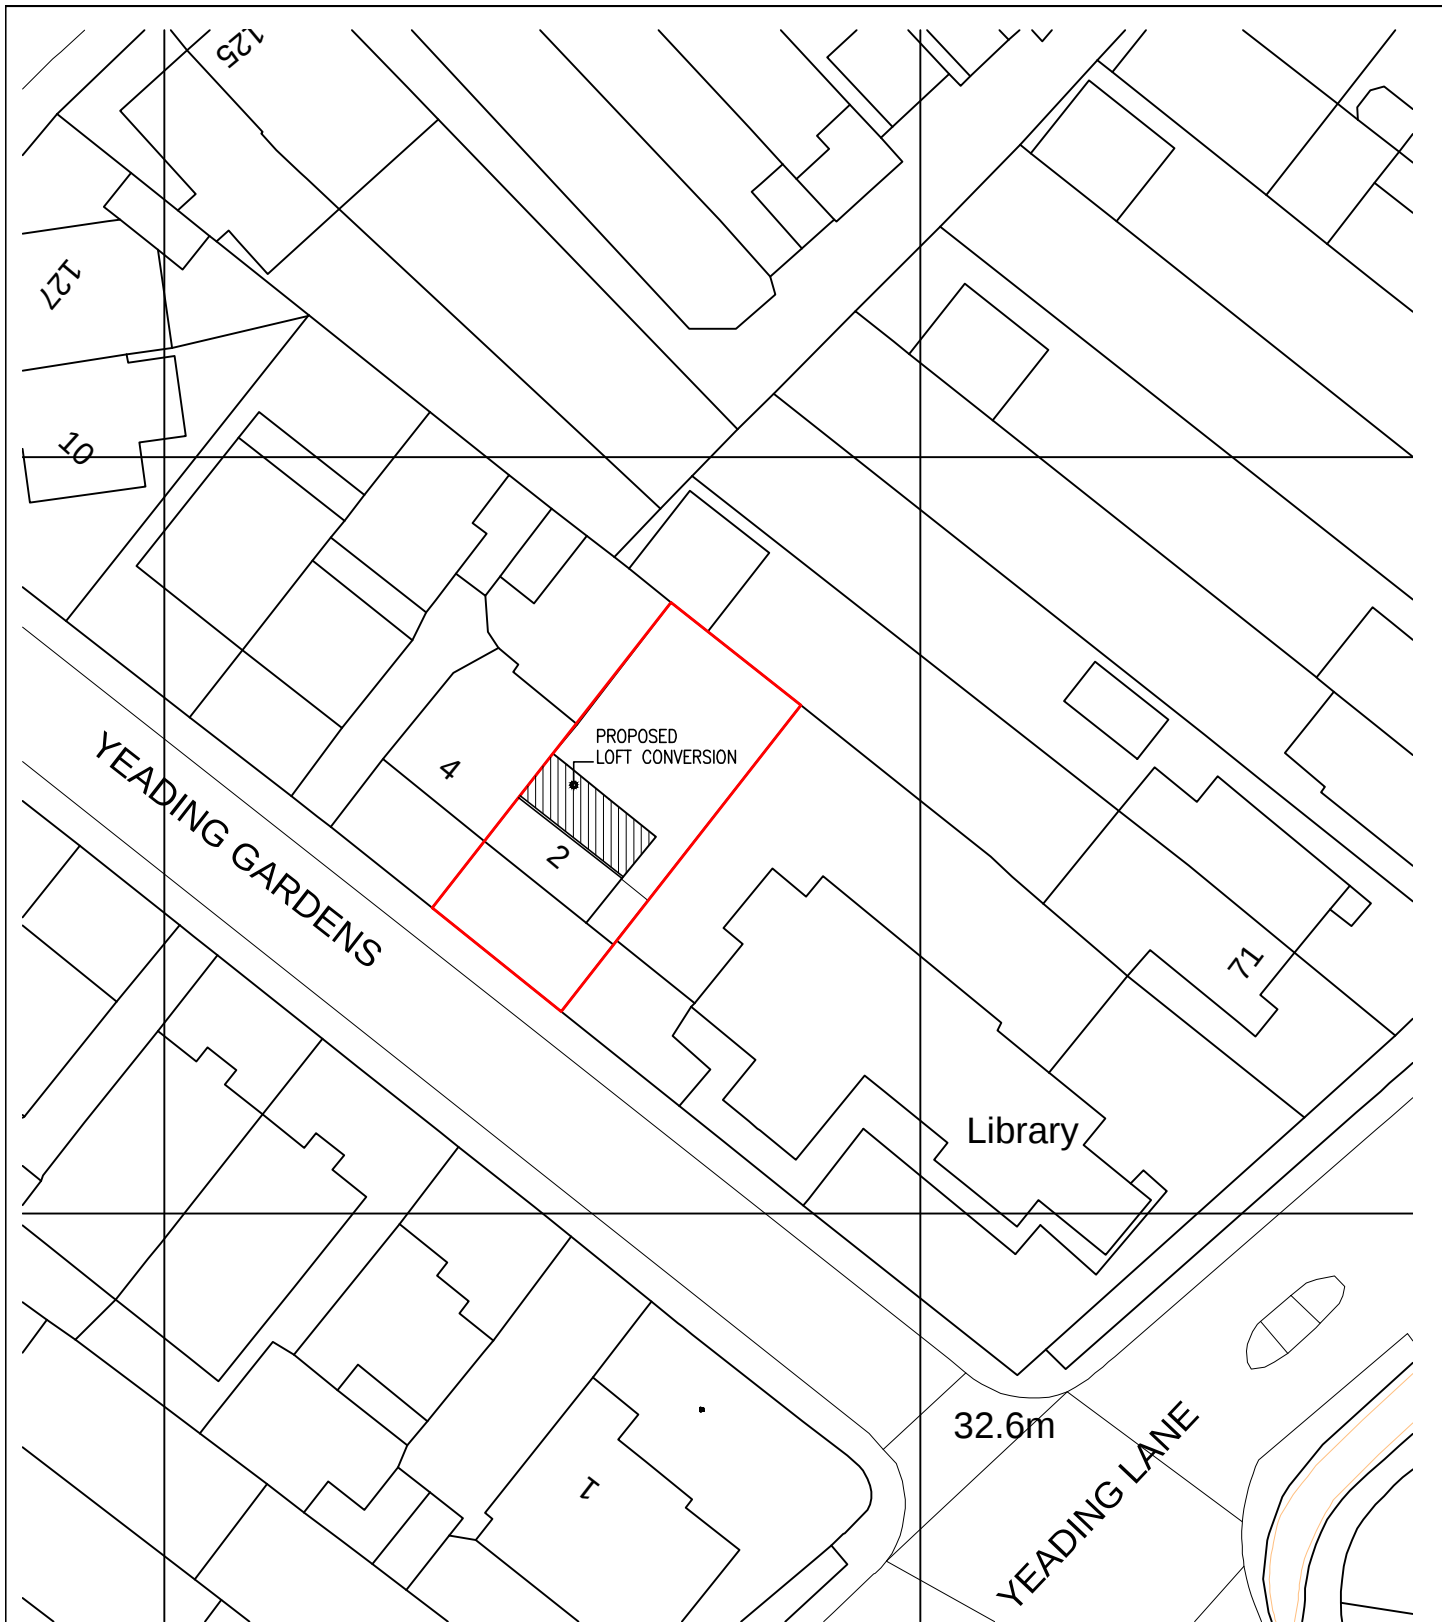


 

SCALE BAR

 

Project PROPOSED LOFT CONVERSION TO 2 YEADING GARDENS HAYES UB4 ODJ		Drawing SITE PLAN		
Scale 1/500 @A4		Date JULY 2025 Drawn	Drawing No. P/673/SP1-2	