


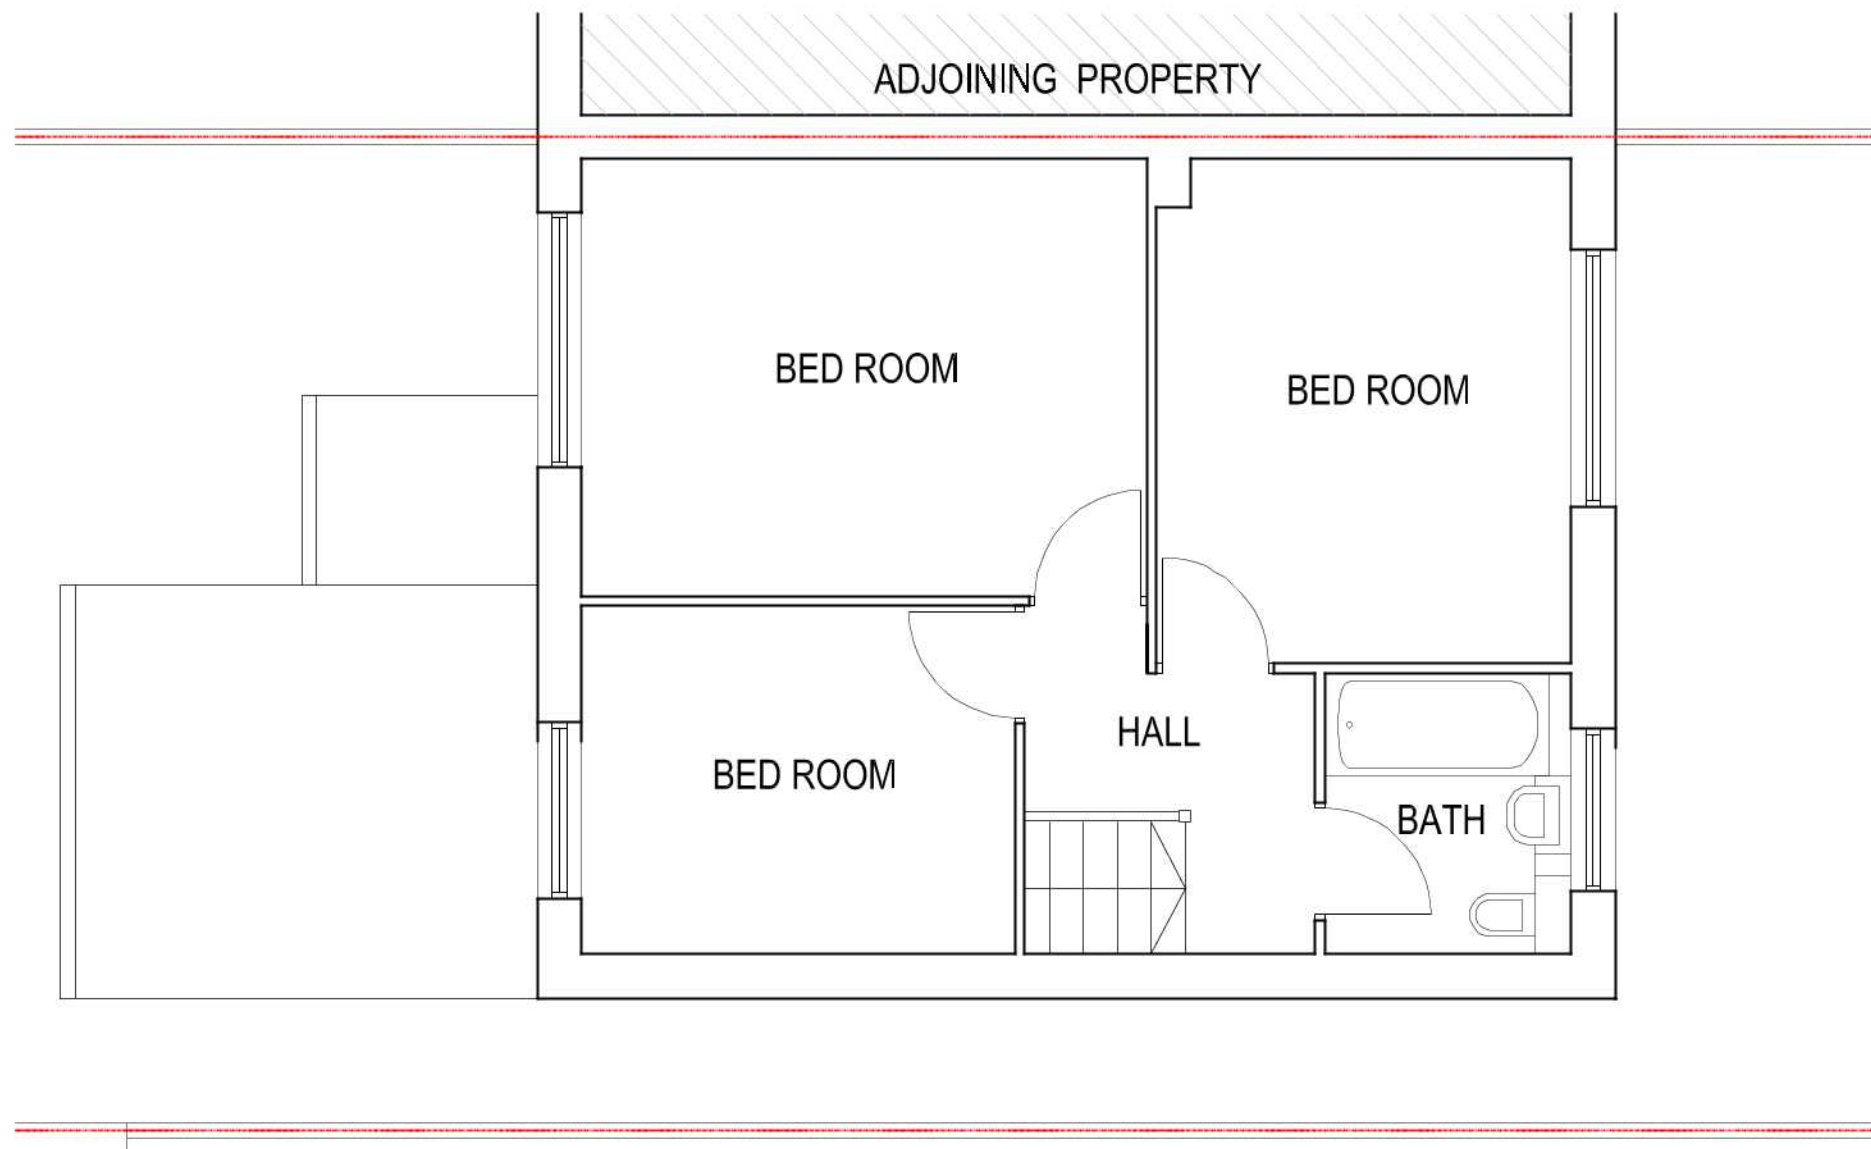

EXISTING FIRST FLOOR PLAN



CRAFTED SPACES
ARCHITECTURE + URBANISUM
DESIGNING WITH SOCIAL ECONOMICAL & ENVIRONMENTAL SUSTAINABILITY
(H) 67973988297

Applicant:
MR ASHISH MALIK

Job Title:
335 AYLSHAM DRIVE, ICKENHAM, UB10 8UL

Drawing Title:
EXISTING FIRST FLOOR PLAN

Scale: 1:50	Drawing No. PA-2062-02	Print Size A3	Revision
Date: 12/08/2020			

Drawing Status
FOR PLANNING APPROVAL

