


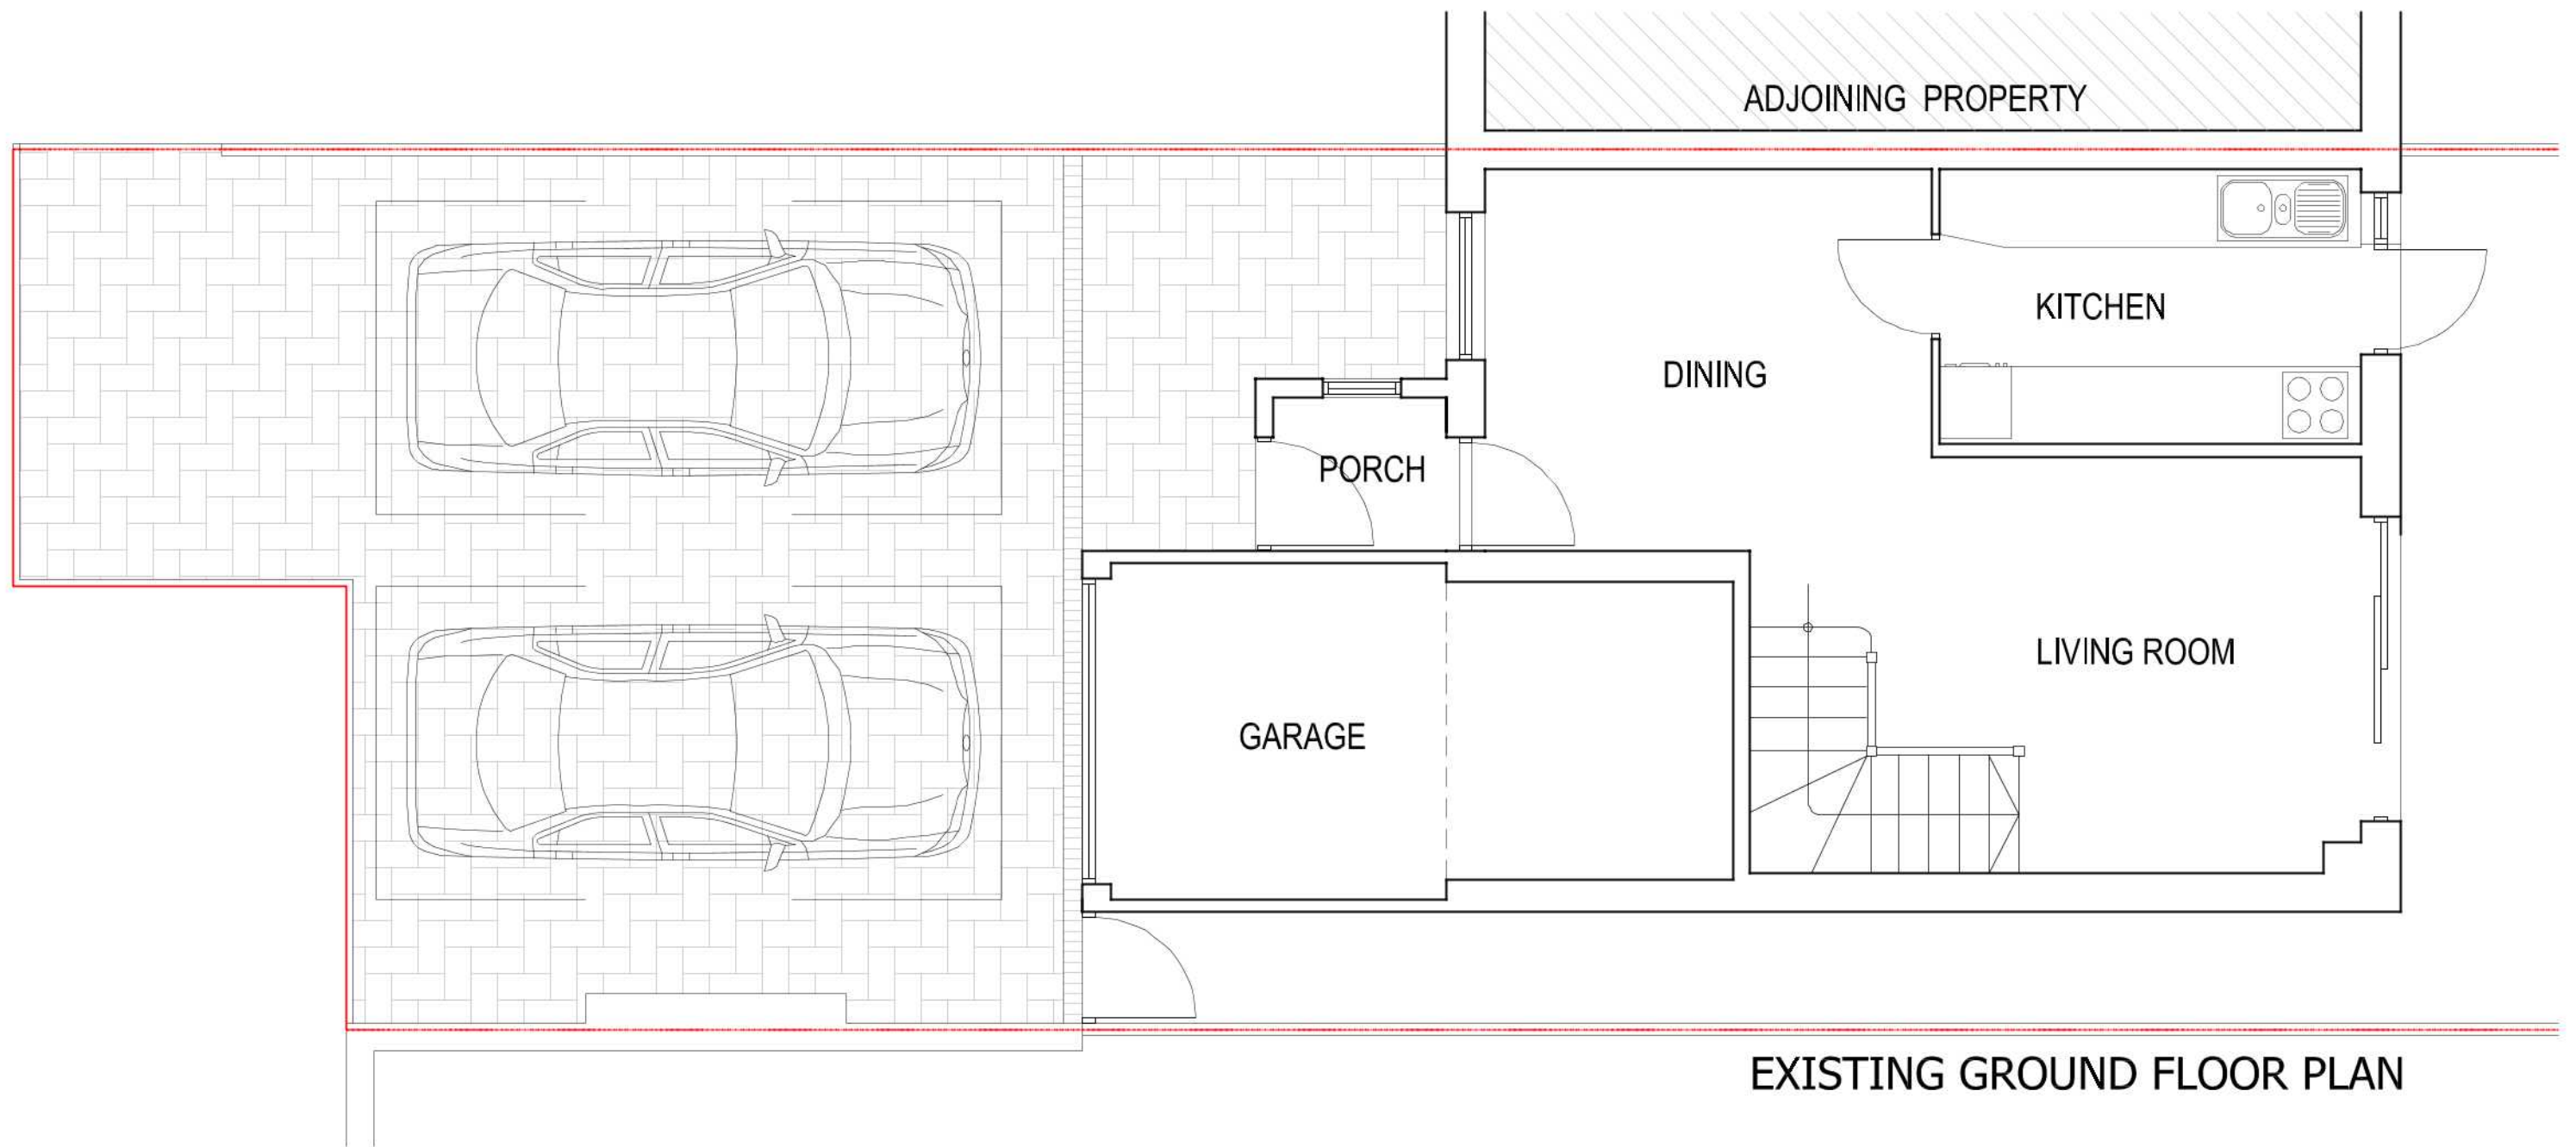



CRAFTED SPACES
ARCHITECTURE + URBANISUM

DESIGNING WITH SOCIAL, ECONOMIC & ENVIRONMENTAL SUSTAINABILITY
(U) 67973988297

Applicant: MR ASHISH MALIK			
Job Title: 335 AYLSHAM DRIVE, ICKENHAM, UB10 8UL			
Drawing Title: EXISTING GROUND FLOOR PLAN			
Scale: 1:50 Date: 12/08/2020	Drawing No. PA-2062-01	Print Size A3	Revision
Drawing Status FOR PLANNING APPROVAL			

