



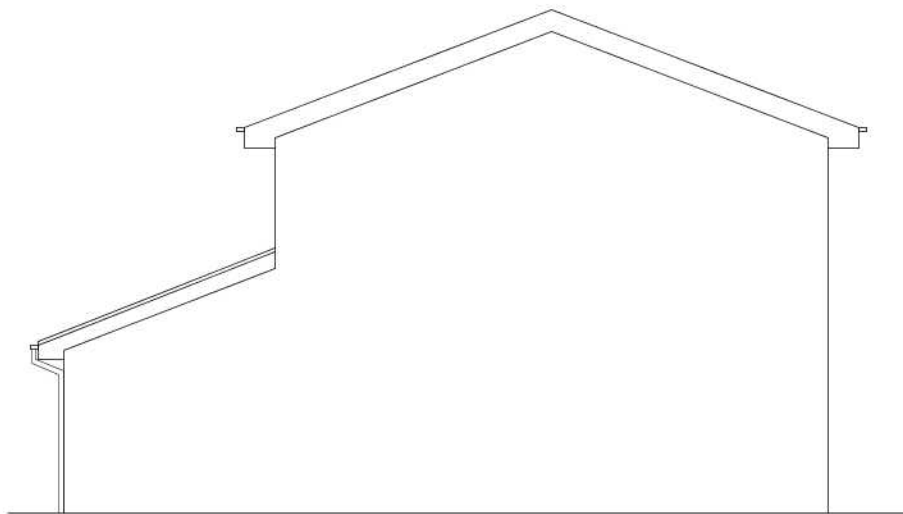


EXISTING SIDE ELEVATION

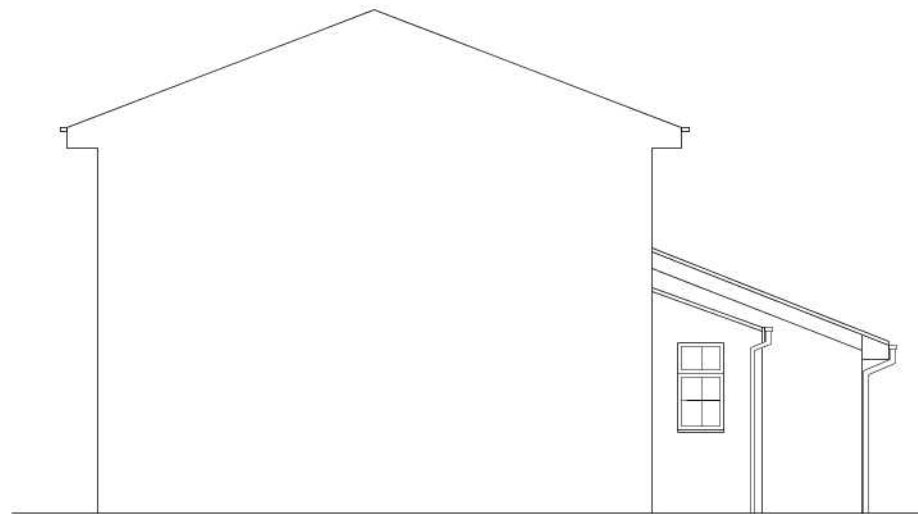

EXISTING ANOTHER SIDE ELEVATION



EXISTING FRONT ELEVATION

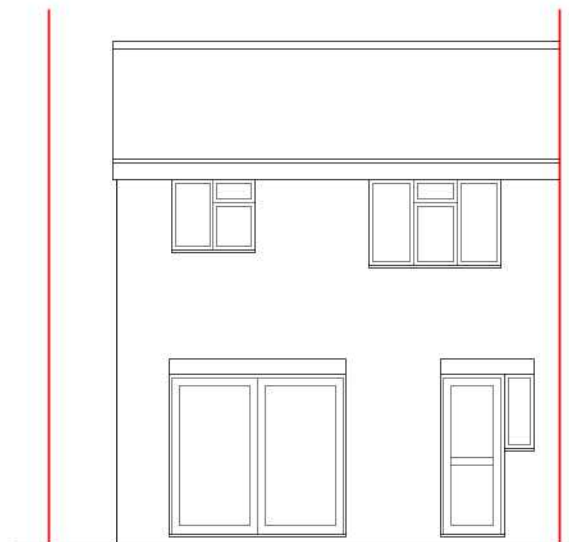

EXISTING REAR ELEVATION



CRAFTED SPACES
ARCHITECTURE + URBANISUM
DESIGNING WITH SOCIAL, ECONOMICAL & ENVIRONMENTAL SUSTAINABILITY
(A) 67973988297

Applicant:
MR ASHISH MALIK

Job Title:
335 AYLSHAM DRIVE, ICKENHAM, UB10 8UL

Drawing Title:
EXISTING ELEVATIONS

Scale: 1:100	Drawing No. PA-2062-04	Print Size A3	Revision
Date: 12/08/2020			

Drawing Status
FOR PLANNING APPROVAL

