


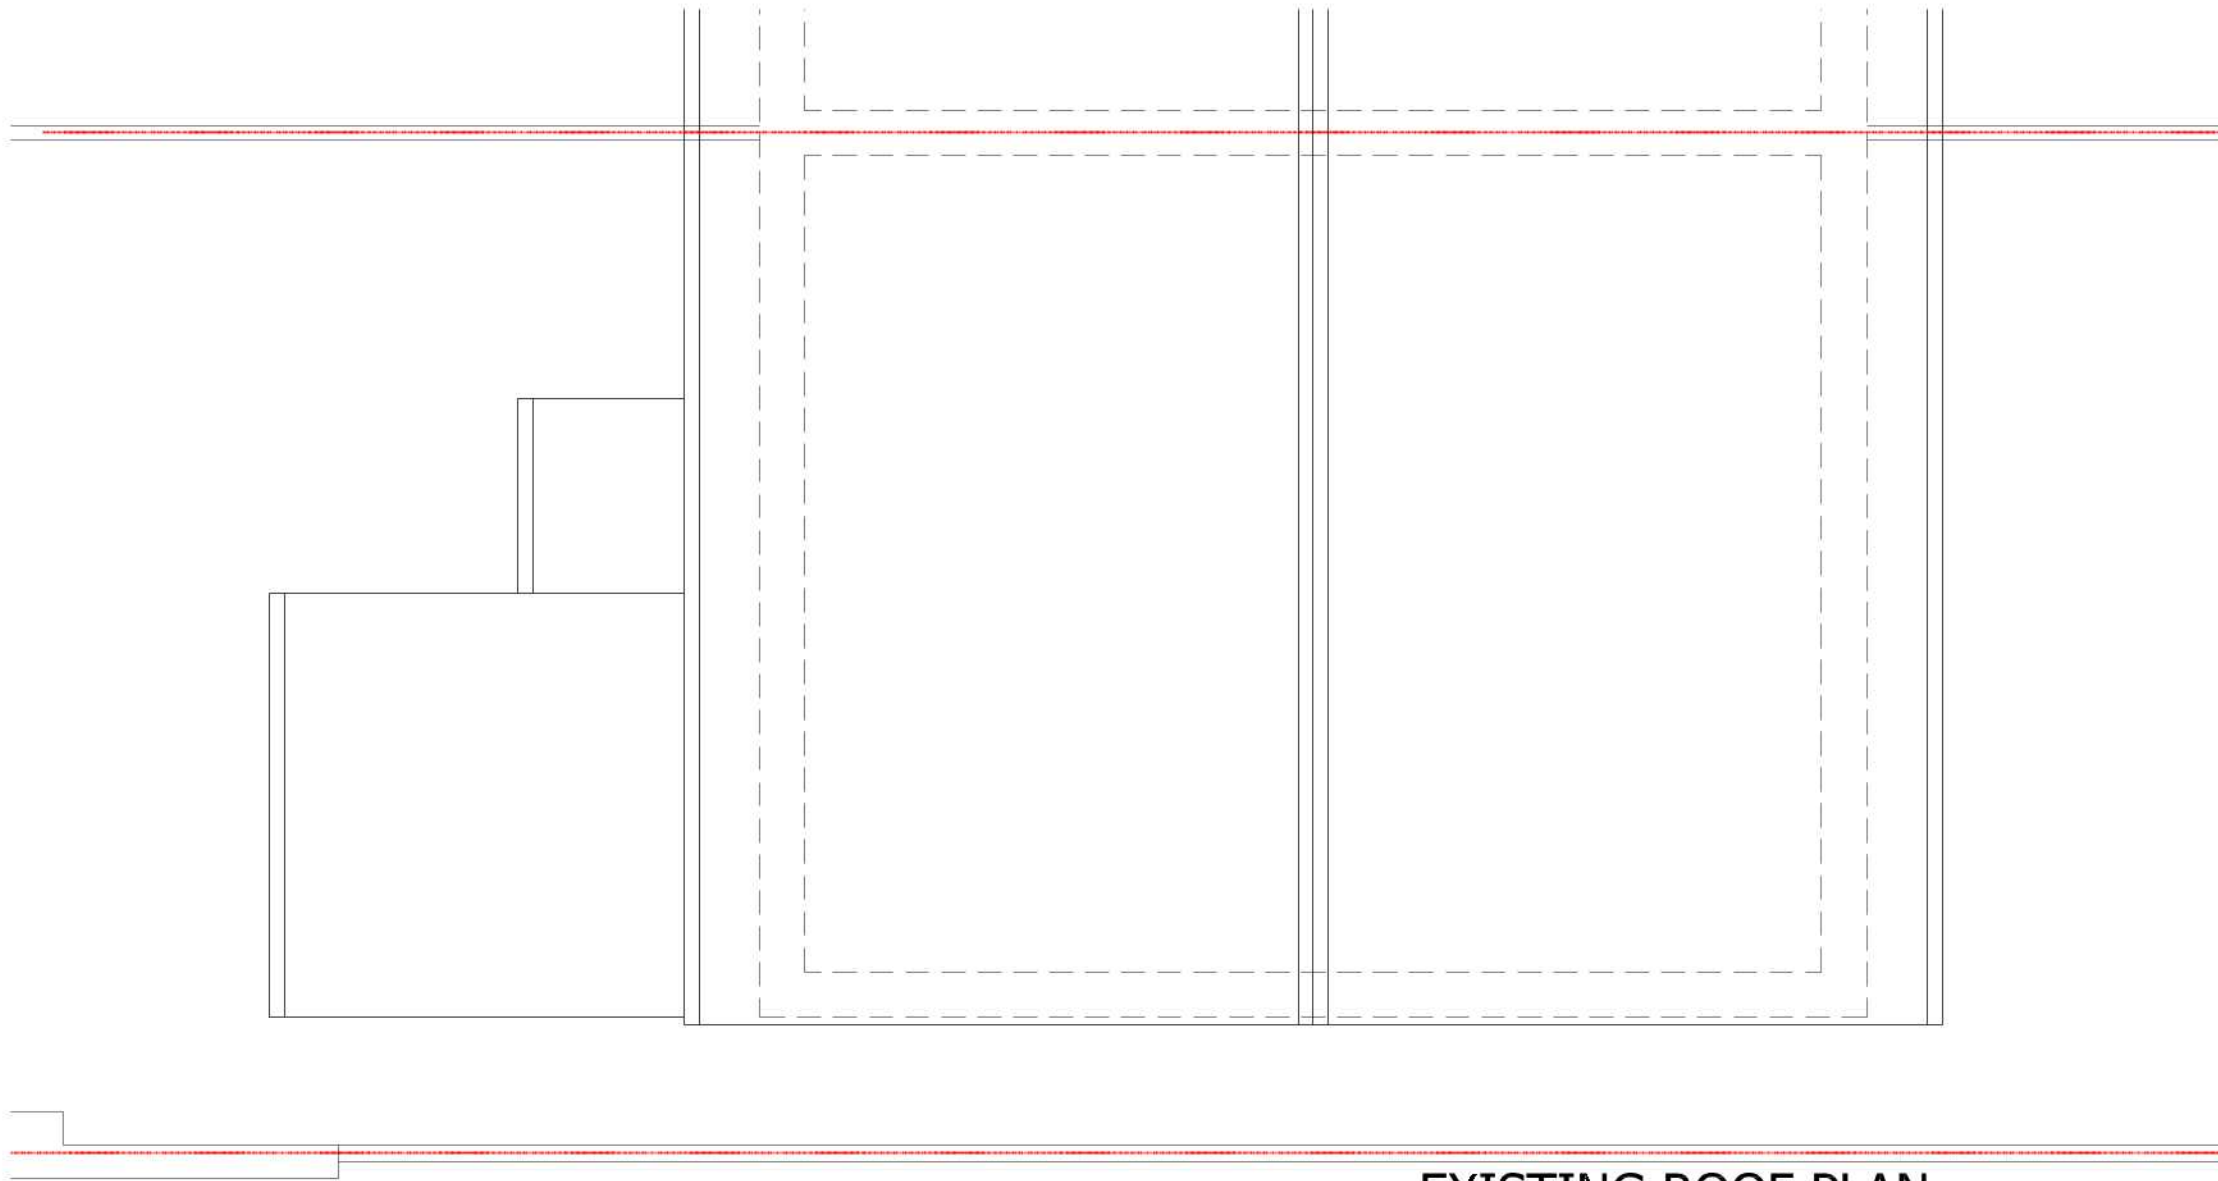

## EXISTING ROOF PLAN



**CRAFTED SPACES**  
ARCHITECTURE + URBANISUM  
DESIGNING WITH SOCIAL ECONOMICAL & ENVIRONMENTAL SUSTAINABILITY  
(A) 67973988297

Applicant:  
**MR ASHISH MALIK**

Job Title:  
**335 AYLSHAM DRIVE, ICKENHAM, UB10 8UL**

Drawing Title:  
**EXISTING ROOF PLAN**

|                                 |                           |                         |          |
|---------------------------------|---------------------------|-------------------------|----------|
| Scale: 1:50<br>Date: 12/08/2020 | Drawing No.<br>PA-2062-03 | Print Size<br><b>A3</b> | Revision |
|---------------------------------|---------------------------|-------------------------|----------|

Drawing Status  
**FOR PLANNING APPROVAL**

