



BR Brick Work


Note: The Drawings is for planning purpose and should not be used for construction.
All dimensions should be confirmed on site and any deviation should be reported back to designer.

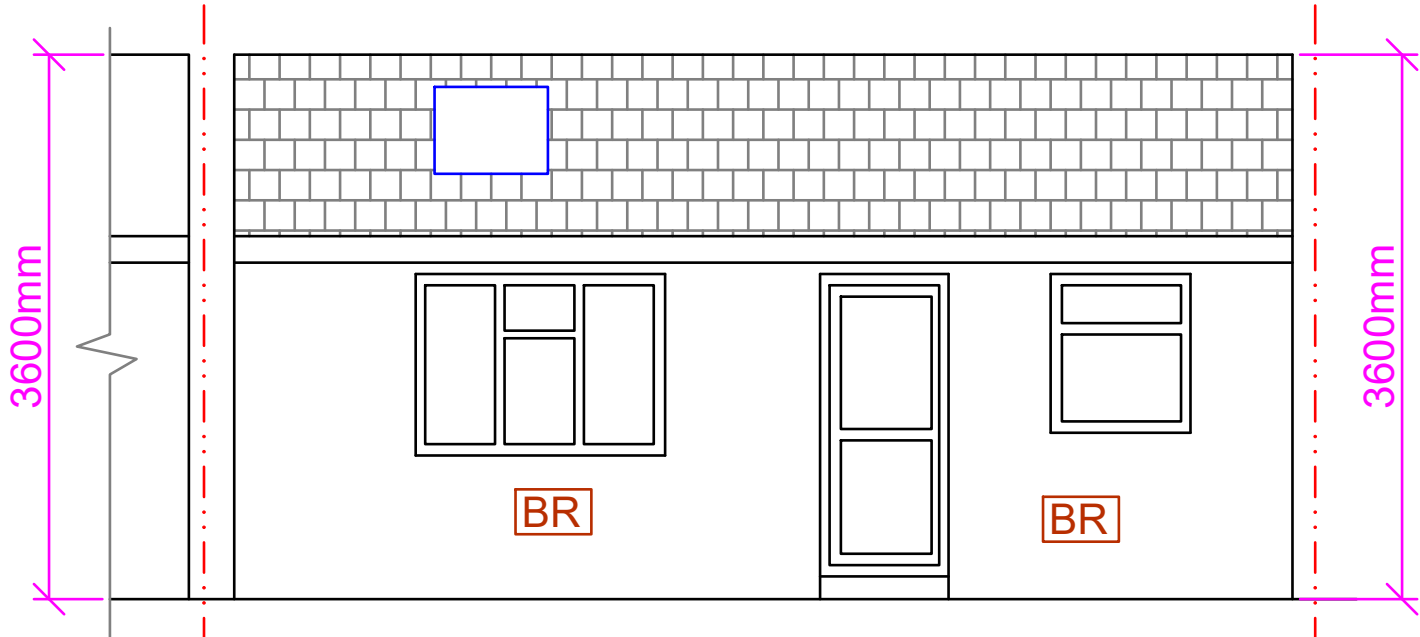


Proposed Front Elevation

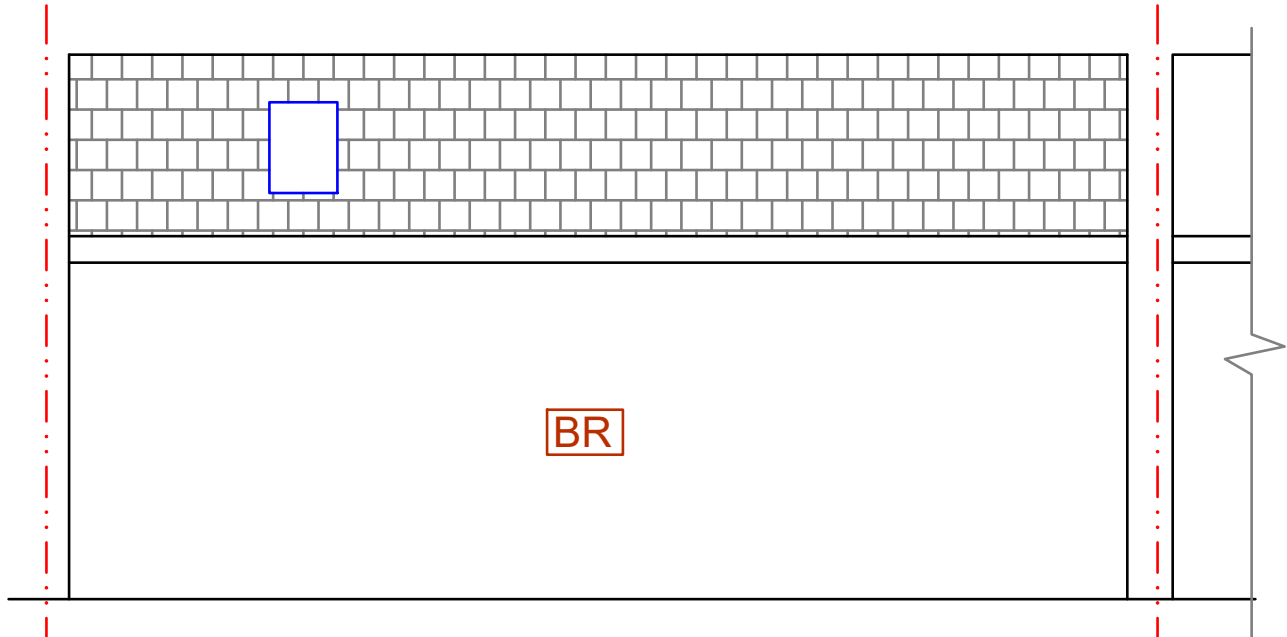

Proposed Rear Elevation

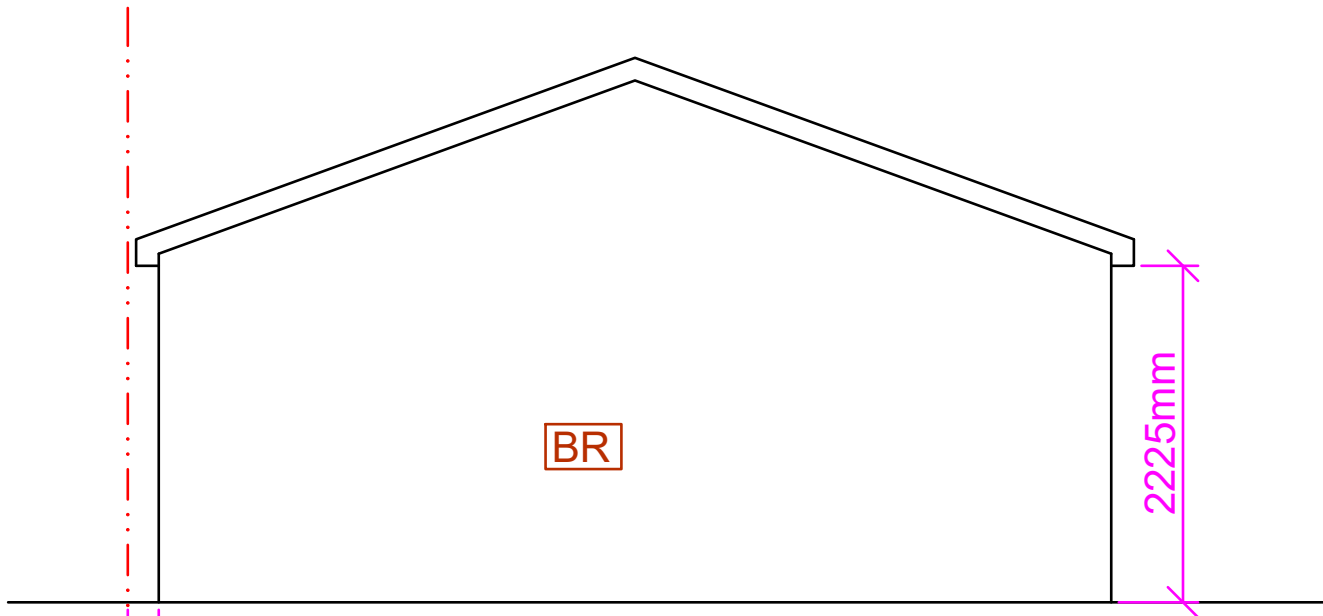

Proposed Side Elevation (LHS)

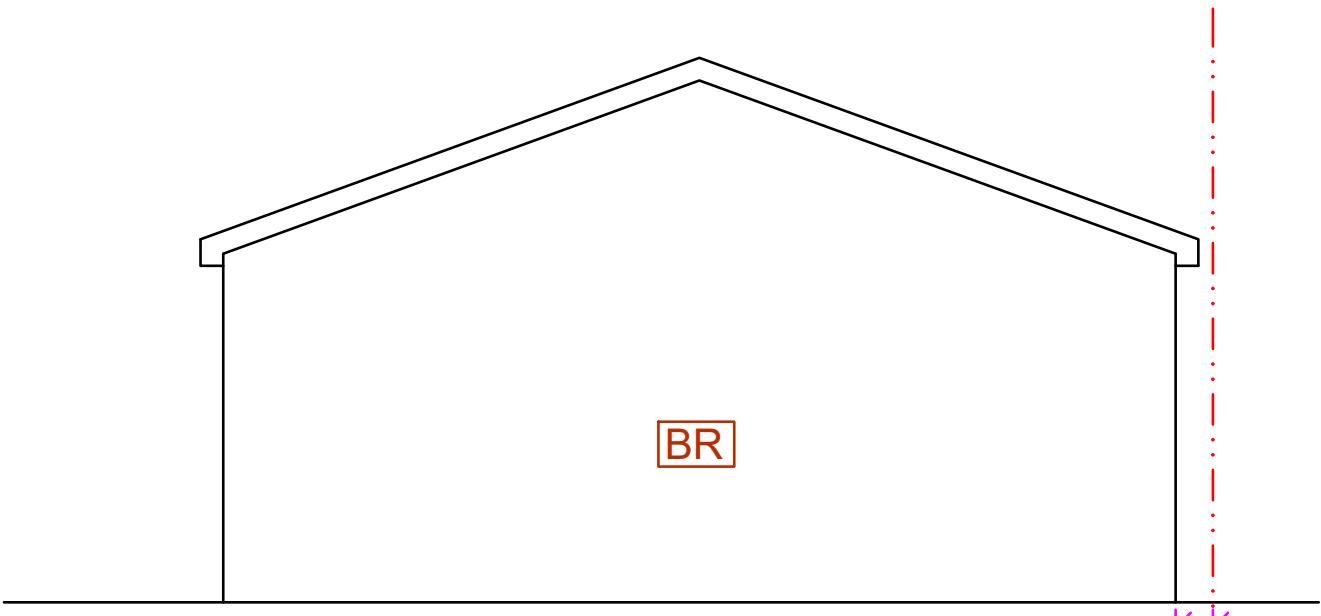

Proposed Side Elevation (RHS)

Proposed Development:

Outbuilding

Site Address:

45 Hamilton Road
Hayes
UB3 3AS

Revisions:

Rev	Date	Description
A	17/03/2025	


Drawing Description:

Proposed Elevations

Drawing No:

ART/2025/OB45HR/PE

Scale: 1:50
Paper Size: A3
Sheet No: 2 of 3

 

ART CONSULTANTS (UK) LTD
113 LONG LANE
STANWELL
TW19 7AL
M:07960071377
E: ARTCONSULTANTSUK@GMAIL.COM