



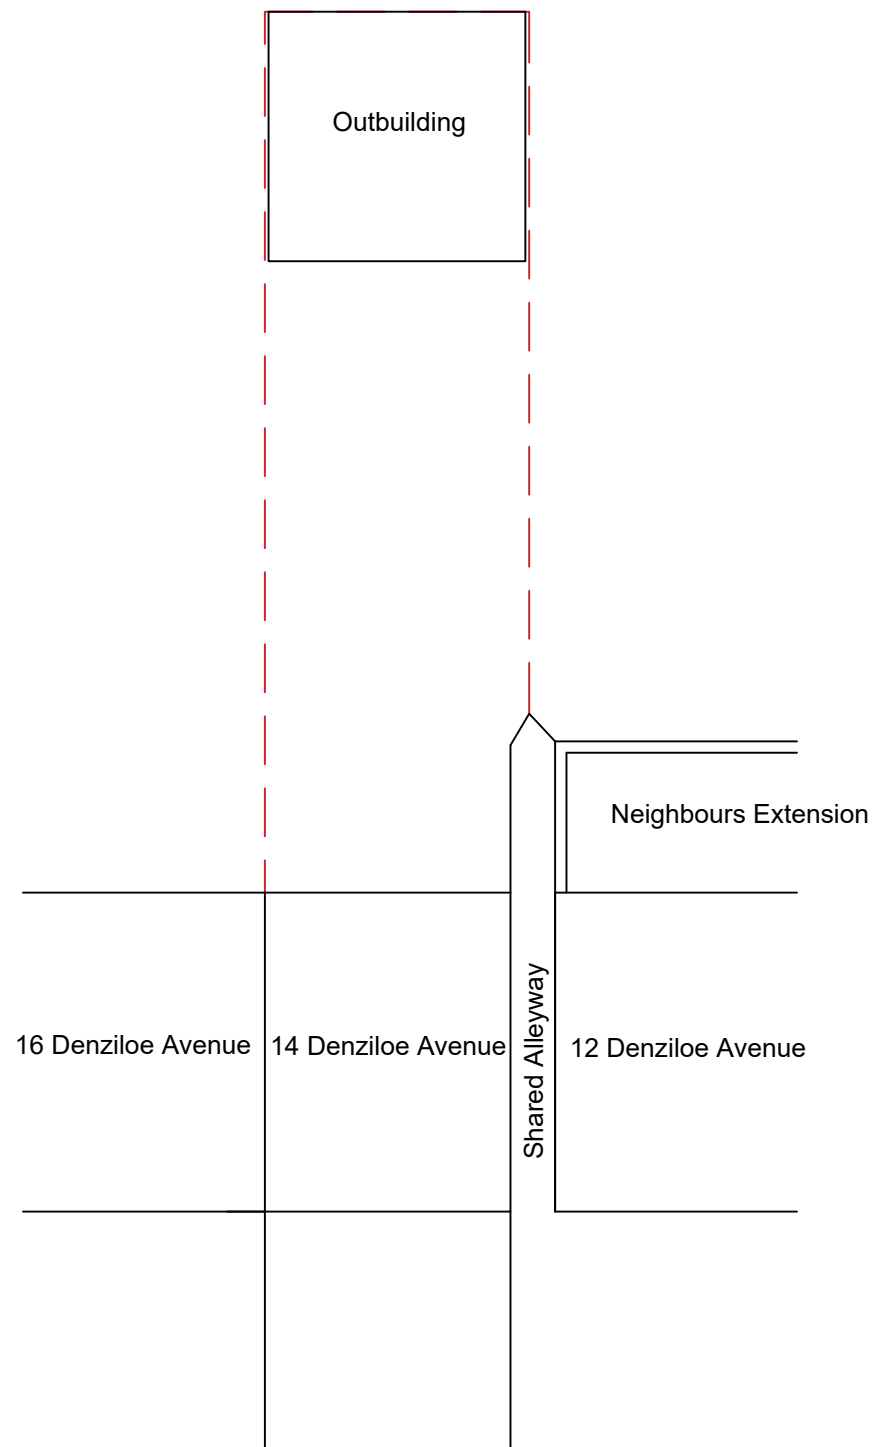

Existing

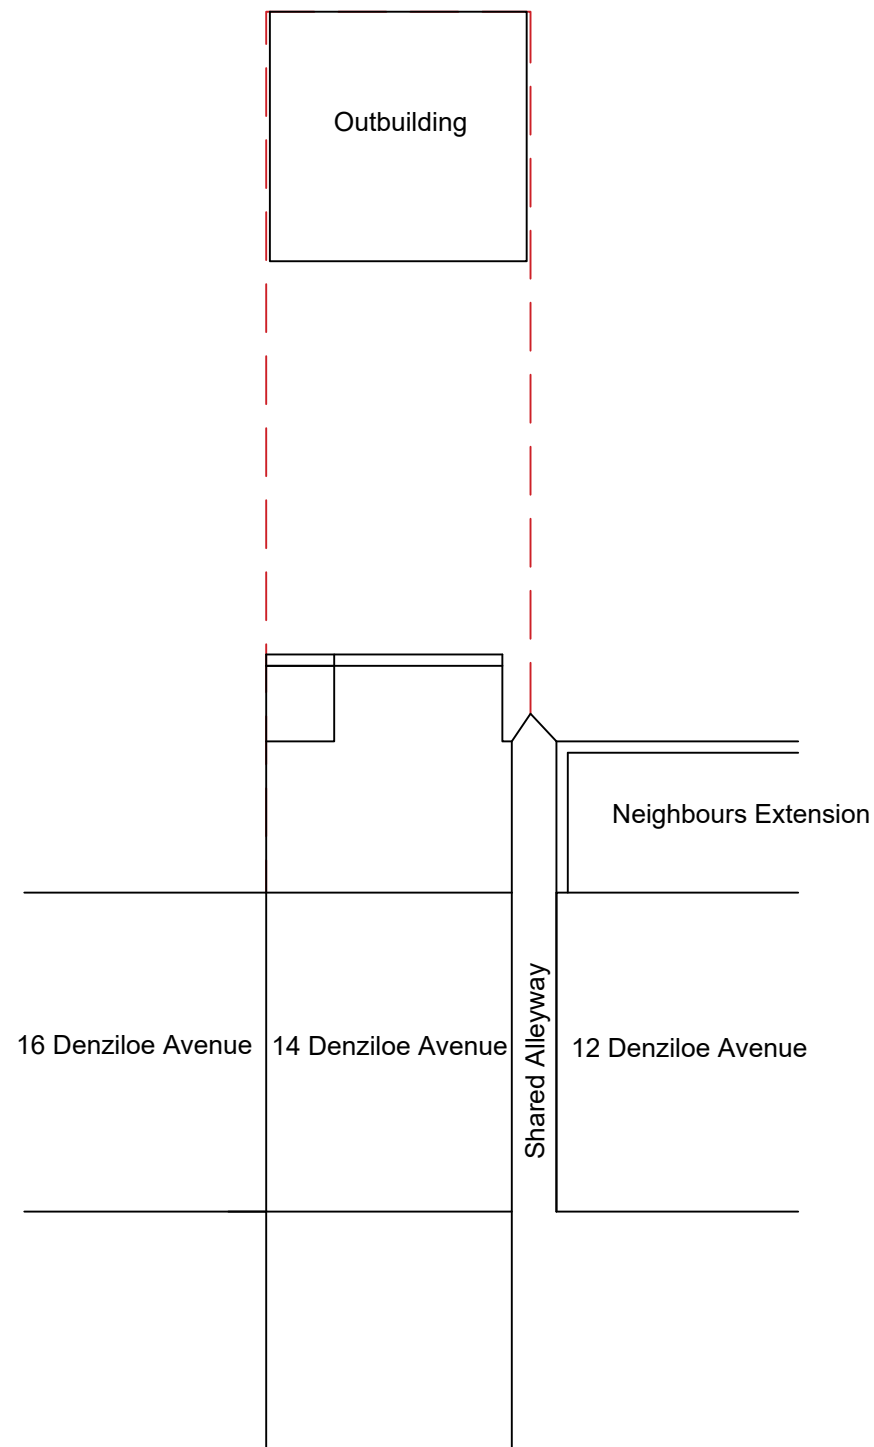

Proposed

Proposed & Existing Site Plan

Site: 14 Denziloe Avenue, Hillingdon, Middlesex UB10 0ED

Rev: 1

Paper: A3

Scale: 1 : 200