


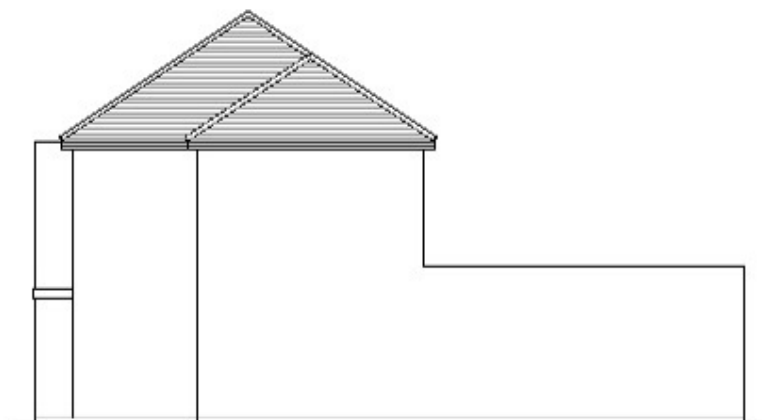
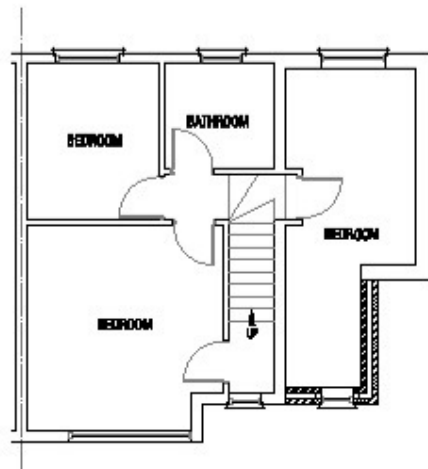


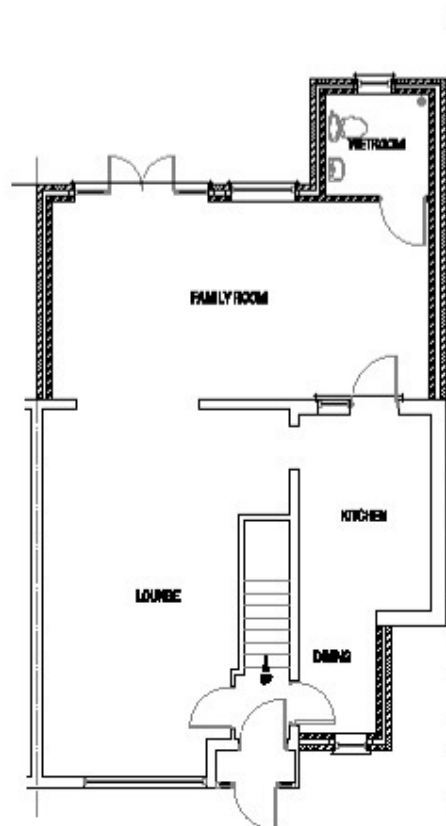


SIDE ELEVATION

 

REAR ELEVATION

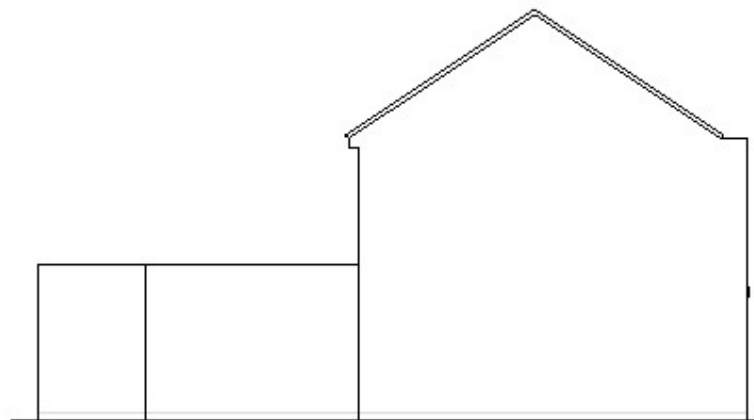

FRONT ELEVATION

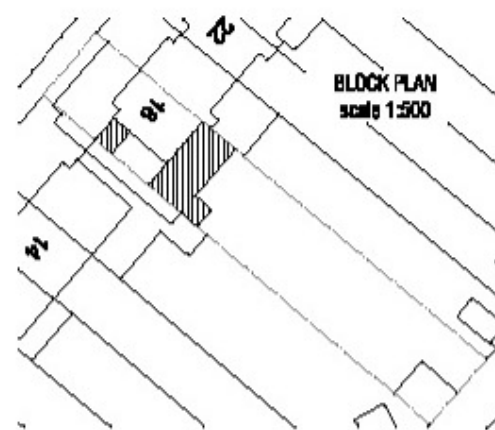

BLOCK PLAN
scale 1:500



Client	Drawn
MR & MRS	PROPOSED PLANS & BLOCK WORK
30/04/04 10 DUBLIN ROAD HILLSDOWN DUBLIN 15, IRELAND	Drawn by AL VERNON & CREATOR OF PART 1 STORY BOOK & DUBLIN STORIES NEAR HILLSDOWN TO DUBLIN 15, IRELAND
Site	Drawn by
MR & MRS	2B
	1:100