



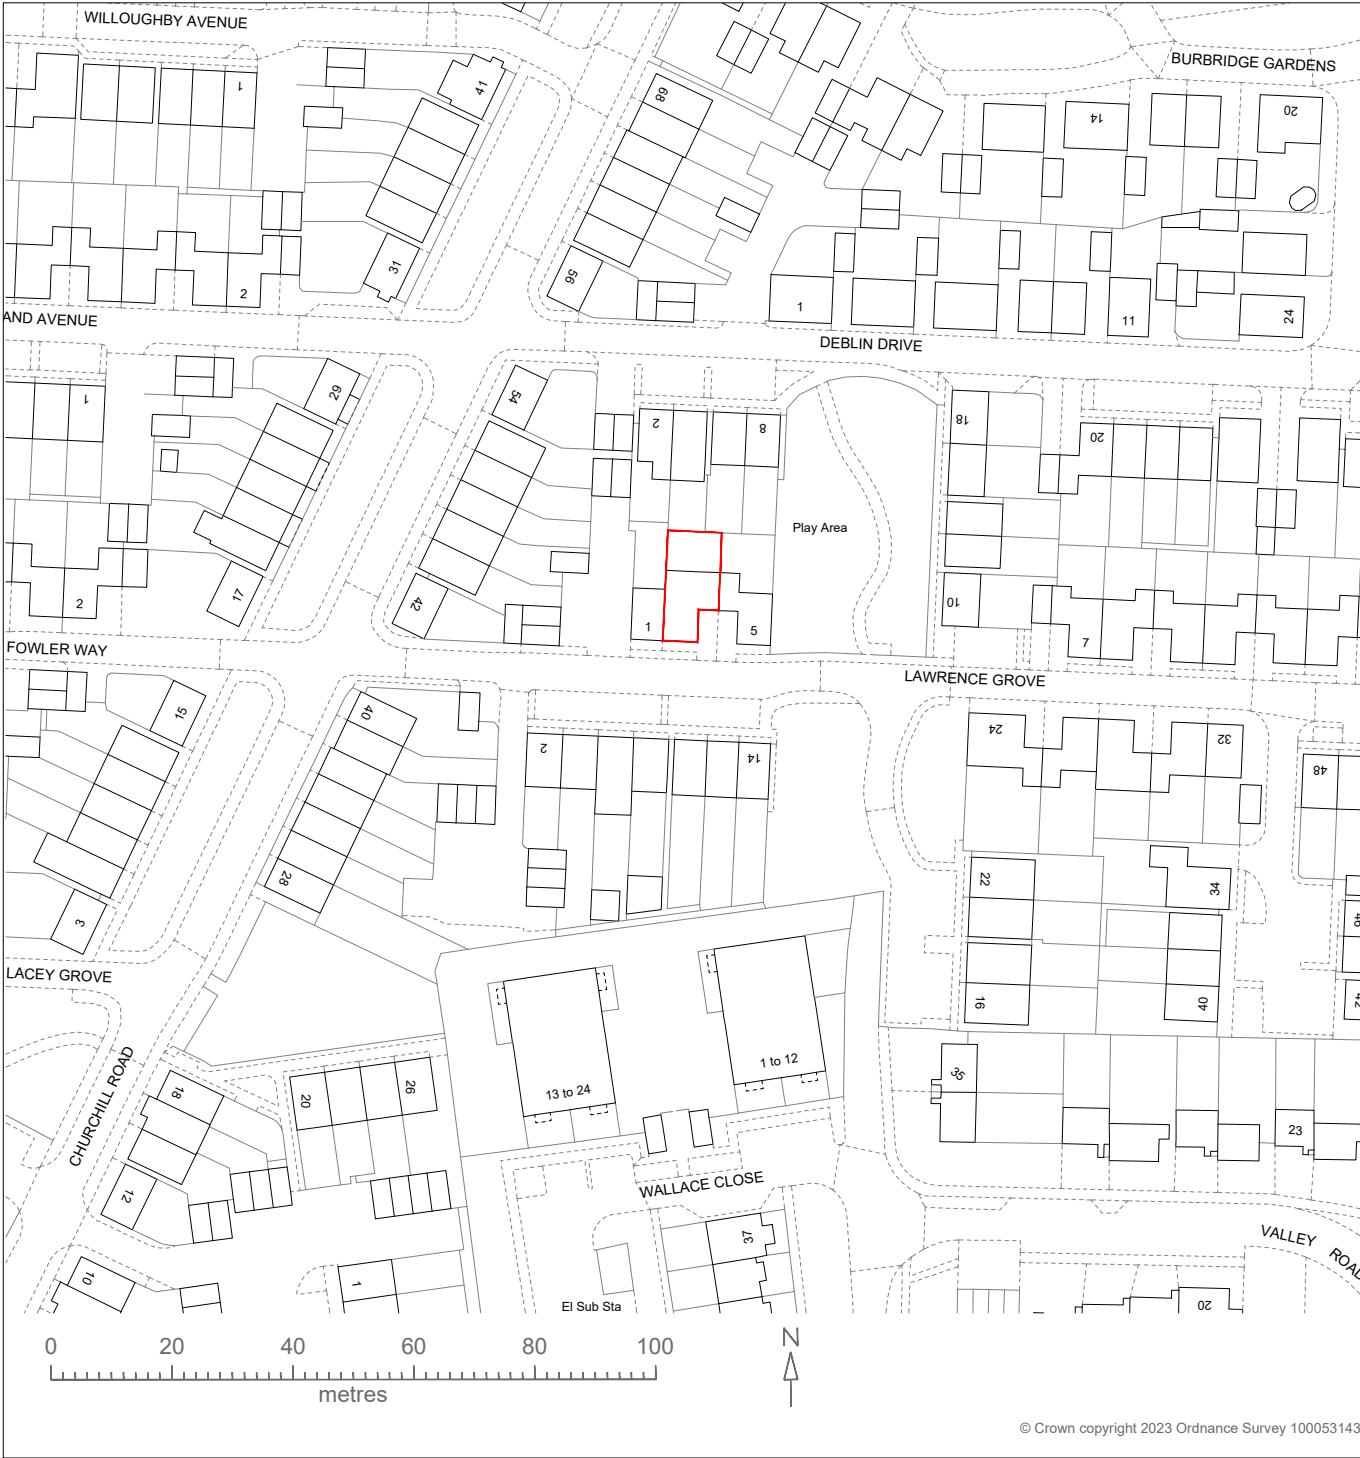

Site Plan
1:1250

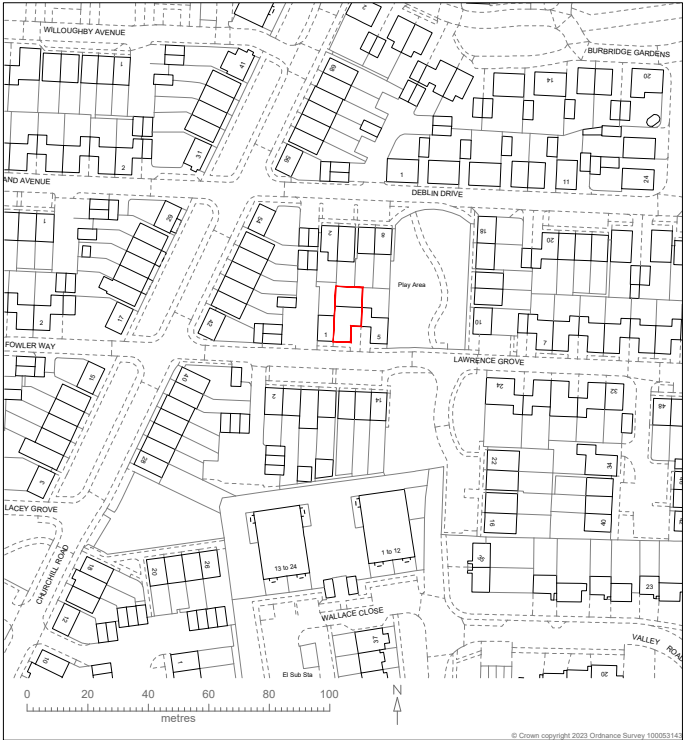

Location Plan
1:2500

Project:	Dwg No:	100PL-01	Client:	Title:					
3 Lawrence Grove Uxbridge UB10 0FF				Location Plan	Rev:	Date:	Amendments to:	Scale:	Various
								Format:	A3
					Date: June 2023				