


EXISTING  
GROUND FLOOR PLAN  
SCALE 1:100




0 1 2 3 4 5 [m]

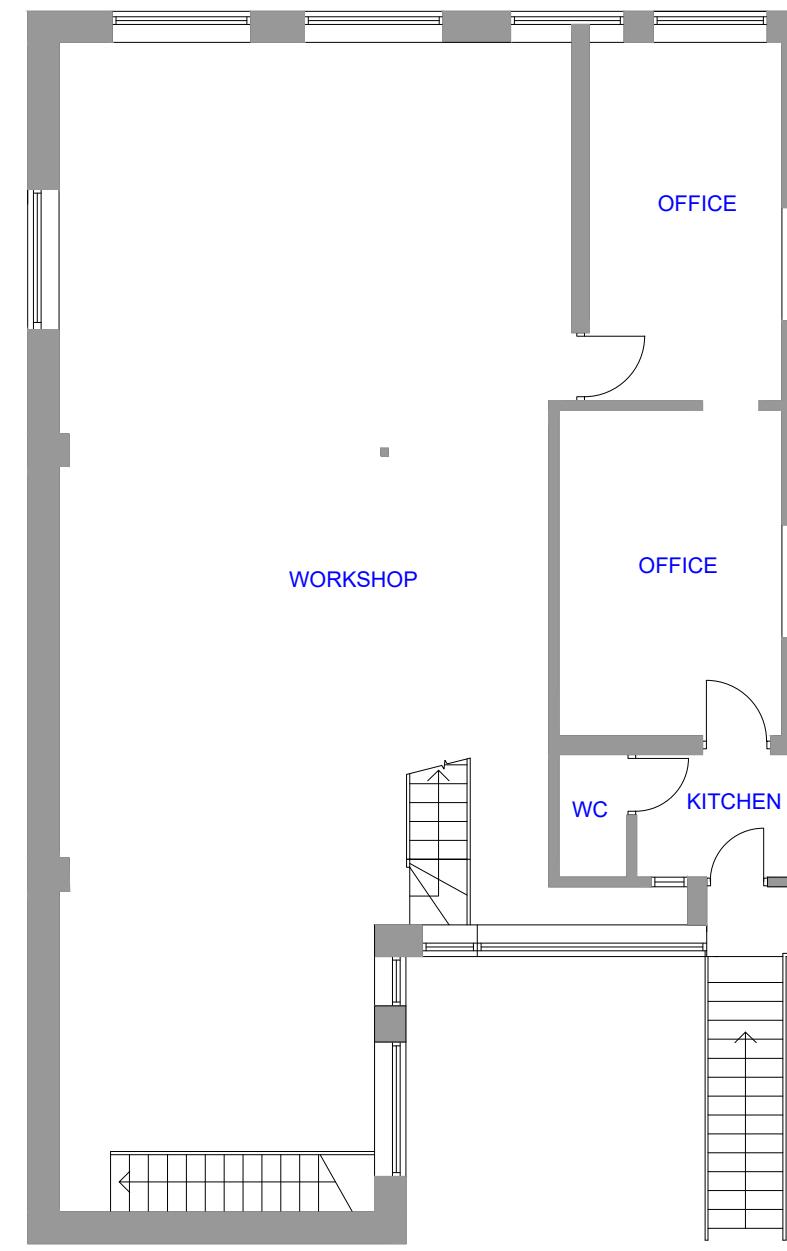

EXISTING  
FIRST FLOOR PLAN  
SCALE 1:100

0 1 2 3 4 5 [m]


<b>HOMES DESIGN</b>	
<b>NOTES:</b> All dimensions are to be checked and verified on site prior to construction.	
<b>STATUS</b>	Planning
<b>DRAWING TITLE</b>	Existing ground and first floor plans
<b>CLIENT</b>	John Mcdaid
<b>PROJECT ADDRESS</b>	75a Bridge Road, Uxbridge, UB8 2QW
<b>SCALE</b>	1:100 at A3
<b>DATE</b>	Checked by DD July 2023
<b>DRAWING NO.</b>	75ABR - E01

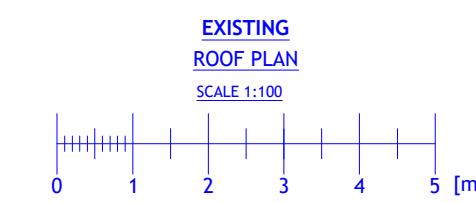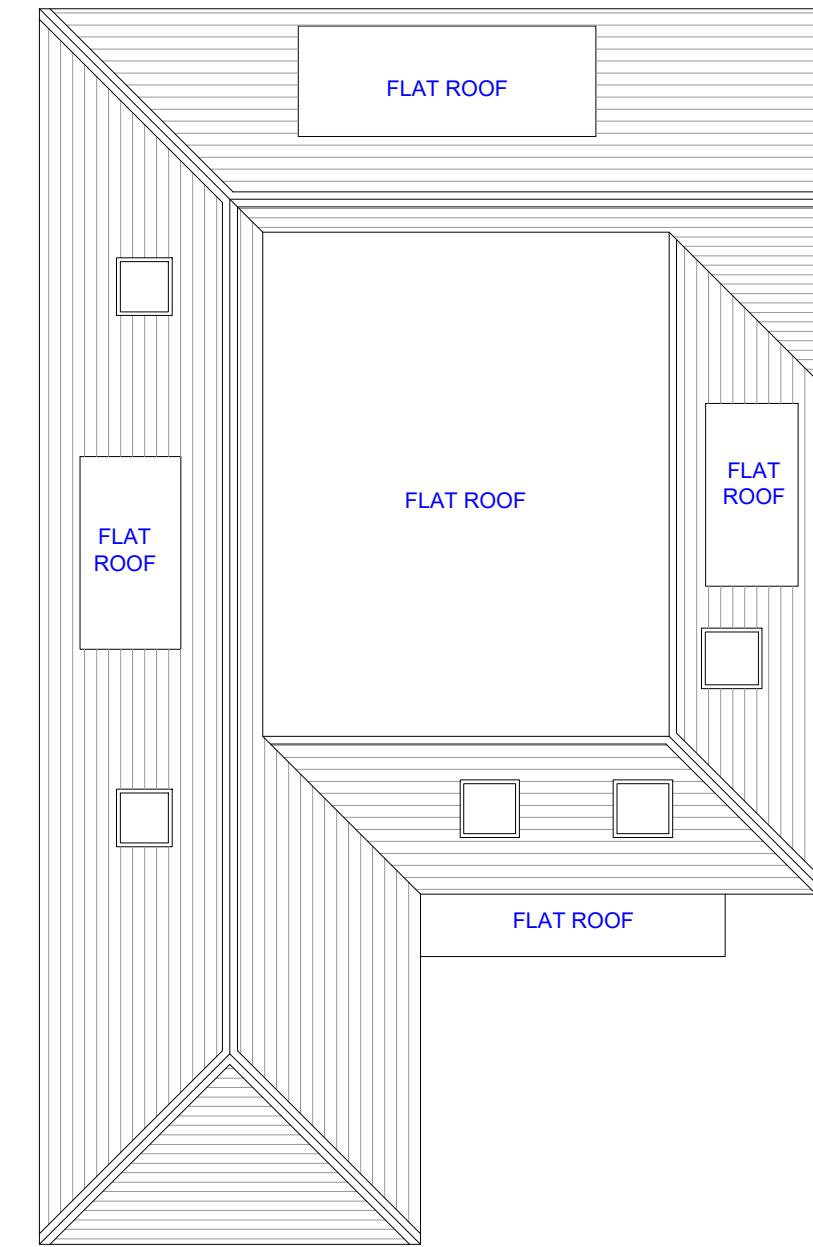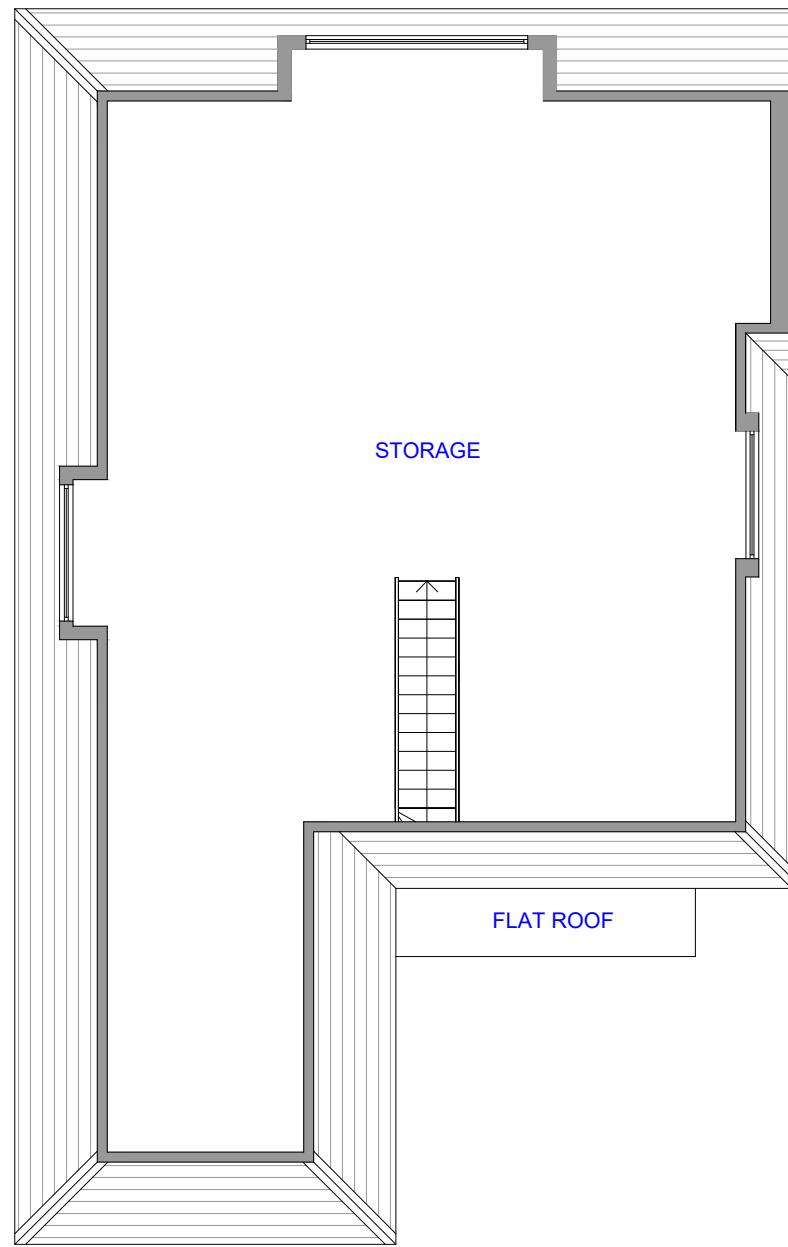


<b>HOMES DESIGN</b>	
<b>NOTES:</b> All dimensions are to be checked and verified on site prior to construction.	
<b>STATUS</b>	Planning
<b>DRAWING TITLE</b>	Existing loft floor and roof plans
<b>CLIENT</b>	John Mcdaid
<b>PROJECT ADDRESS</b>	75a Bridge Road, Uxbridge, UB8 2QW
<b>SCALE</b>	1:100 at A3
<b>DATE</b>	Checked by DD July 2023
<b>DRAWING NO.</b>	75ABR - E02





EXISTING  
FRONT ELEVATION  
SCALE 1:100

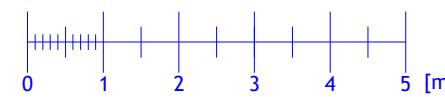


EXISTING  
SIDE ELEVATION  
SCALE 1:100

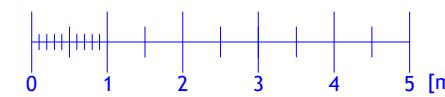

EXISTING  
REAR ELEVATION  
SCALE 1:100

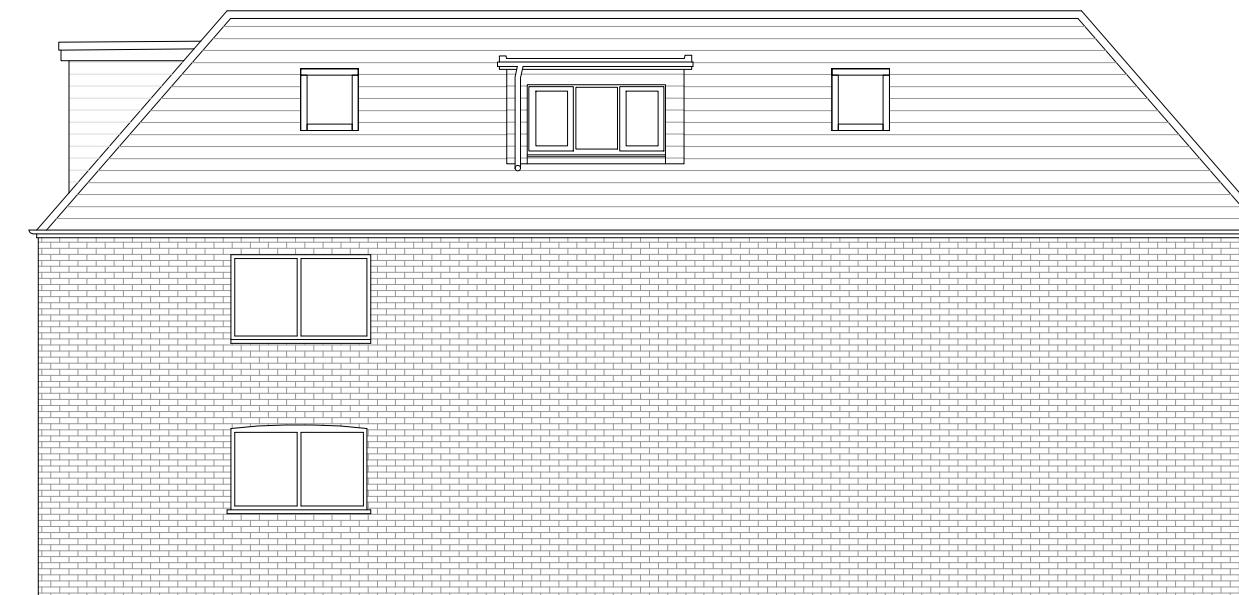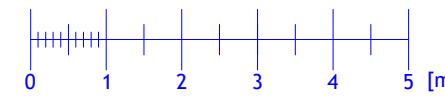

EXISTING  
SIDE ELEVATION  
SCALE 1:100

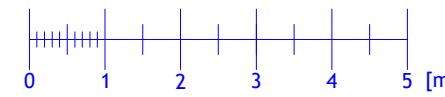

NOTES:  
All dimensions are to be checked and verified on site prior to construction.

STATUS  
Planning

DRAWING TITLE  
Existing elevations

CLIENT  
John Mcdaid

PROJECT ADDRESS  
75a Bridge Road, Uxbridge, UB8 2QW

SCALE 1:100 at A3 DRAWN BY AB

DATE July 2023 CHECKED BY DD

DRAWING NO. 75ABR - E03