

NOTES:
ALL DIMENSIONS MUST BE CHECKED ON SITE AND
NOT SCALED FROM THIS DRAWING

- 6 MAR 2018

A		
REV.	DATE	DESCRIPTION

COPYRIGHT
R.P.ARCHITECTURAL SERVICES
39A,NORWICH ROAD
NORTHWOOD
MIDDLESEX
HA6 1ND

Tel:07753 659794

CLIENT:

JOB TITLE:

7 CHILTERN COURT
WIDEMORE ROAD
UXBRIDGE
UB8 3BJ



DRAWING TITLE

PROPOSED FLOOR PLAN

SCALE: 1:50

DATE:MAR2018	DRAWN: RPA
--------------	------------

DRG. NO. RPA/7/CC/102	REV.
------------------------------	------

 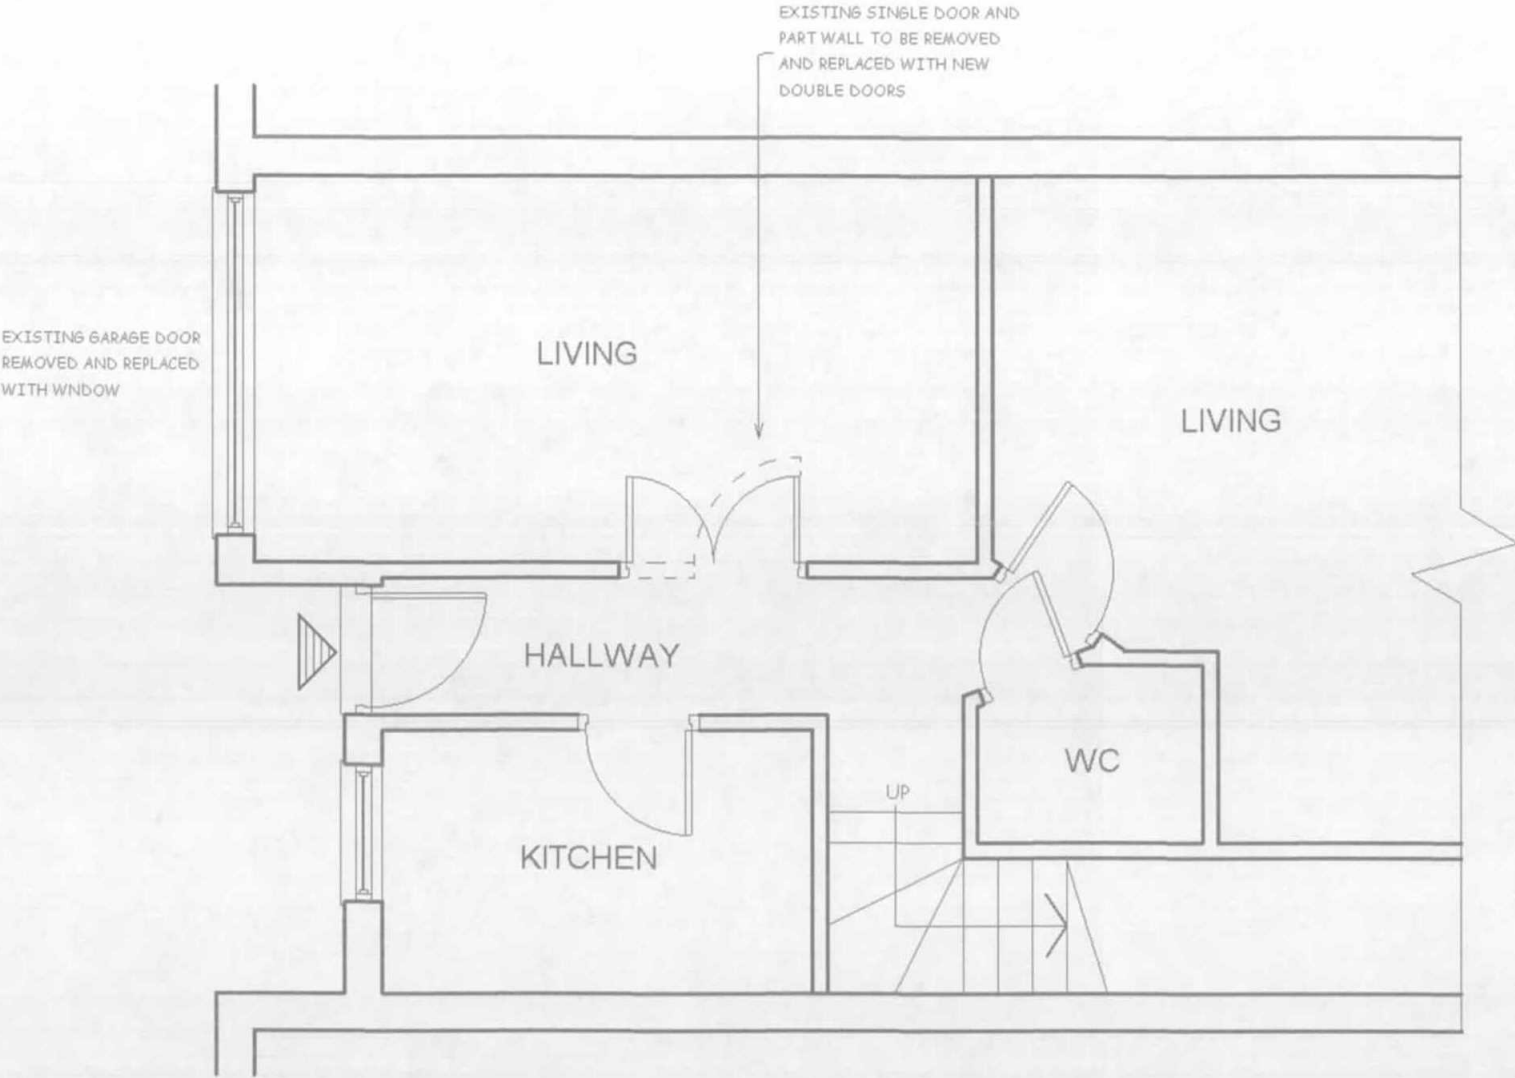

SCALE BAR