



PL Property Area Schedule	
Property Line	Area
Total Site Area	10022 m ²
Green Building Area	2046 m ²
Total External Area	3241 m ²

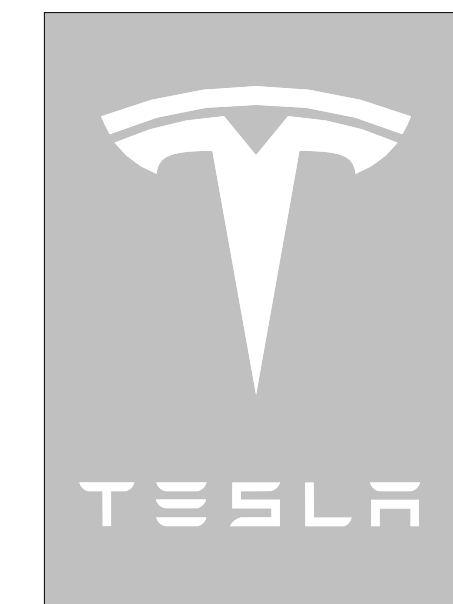

Revision Schedule		
No.	Description	Date

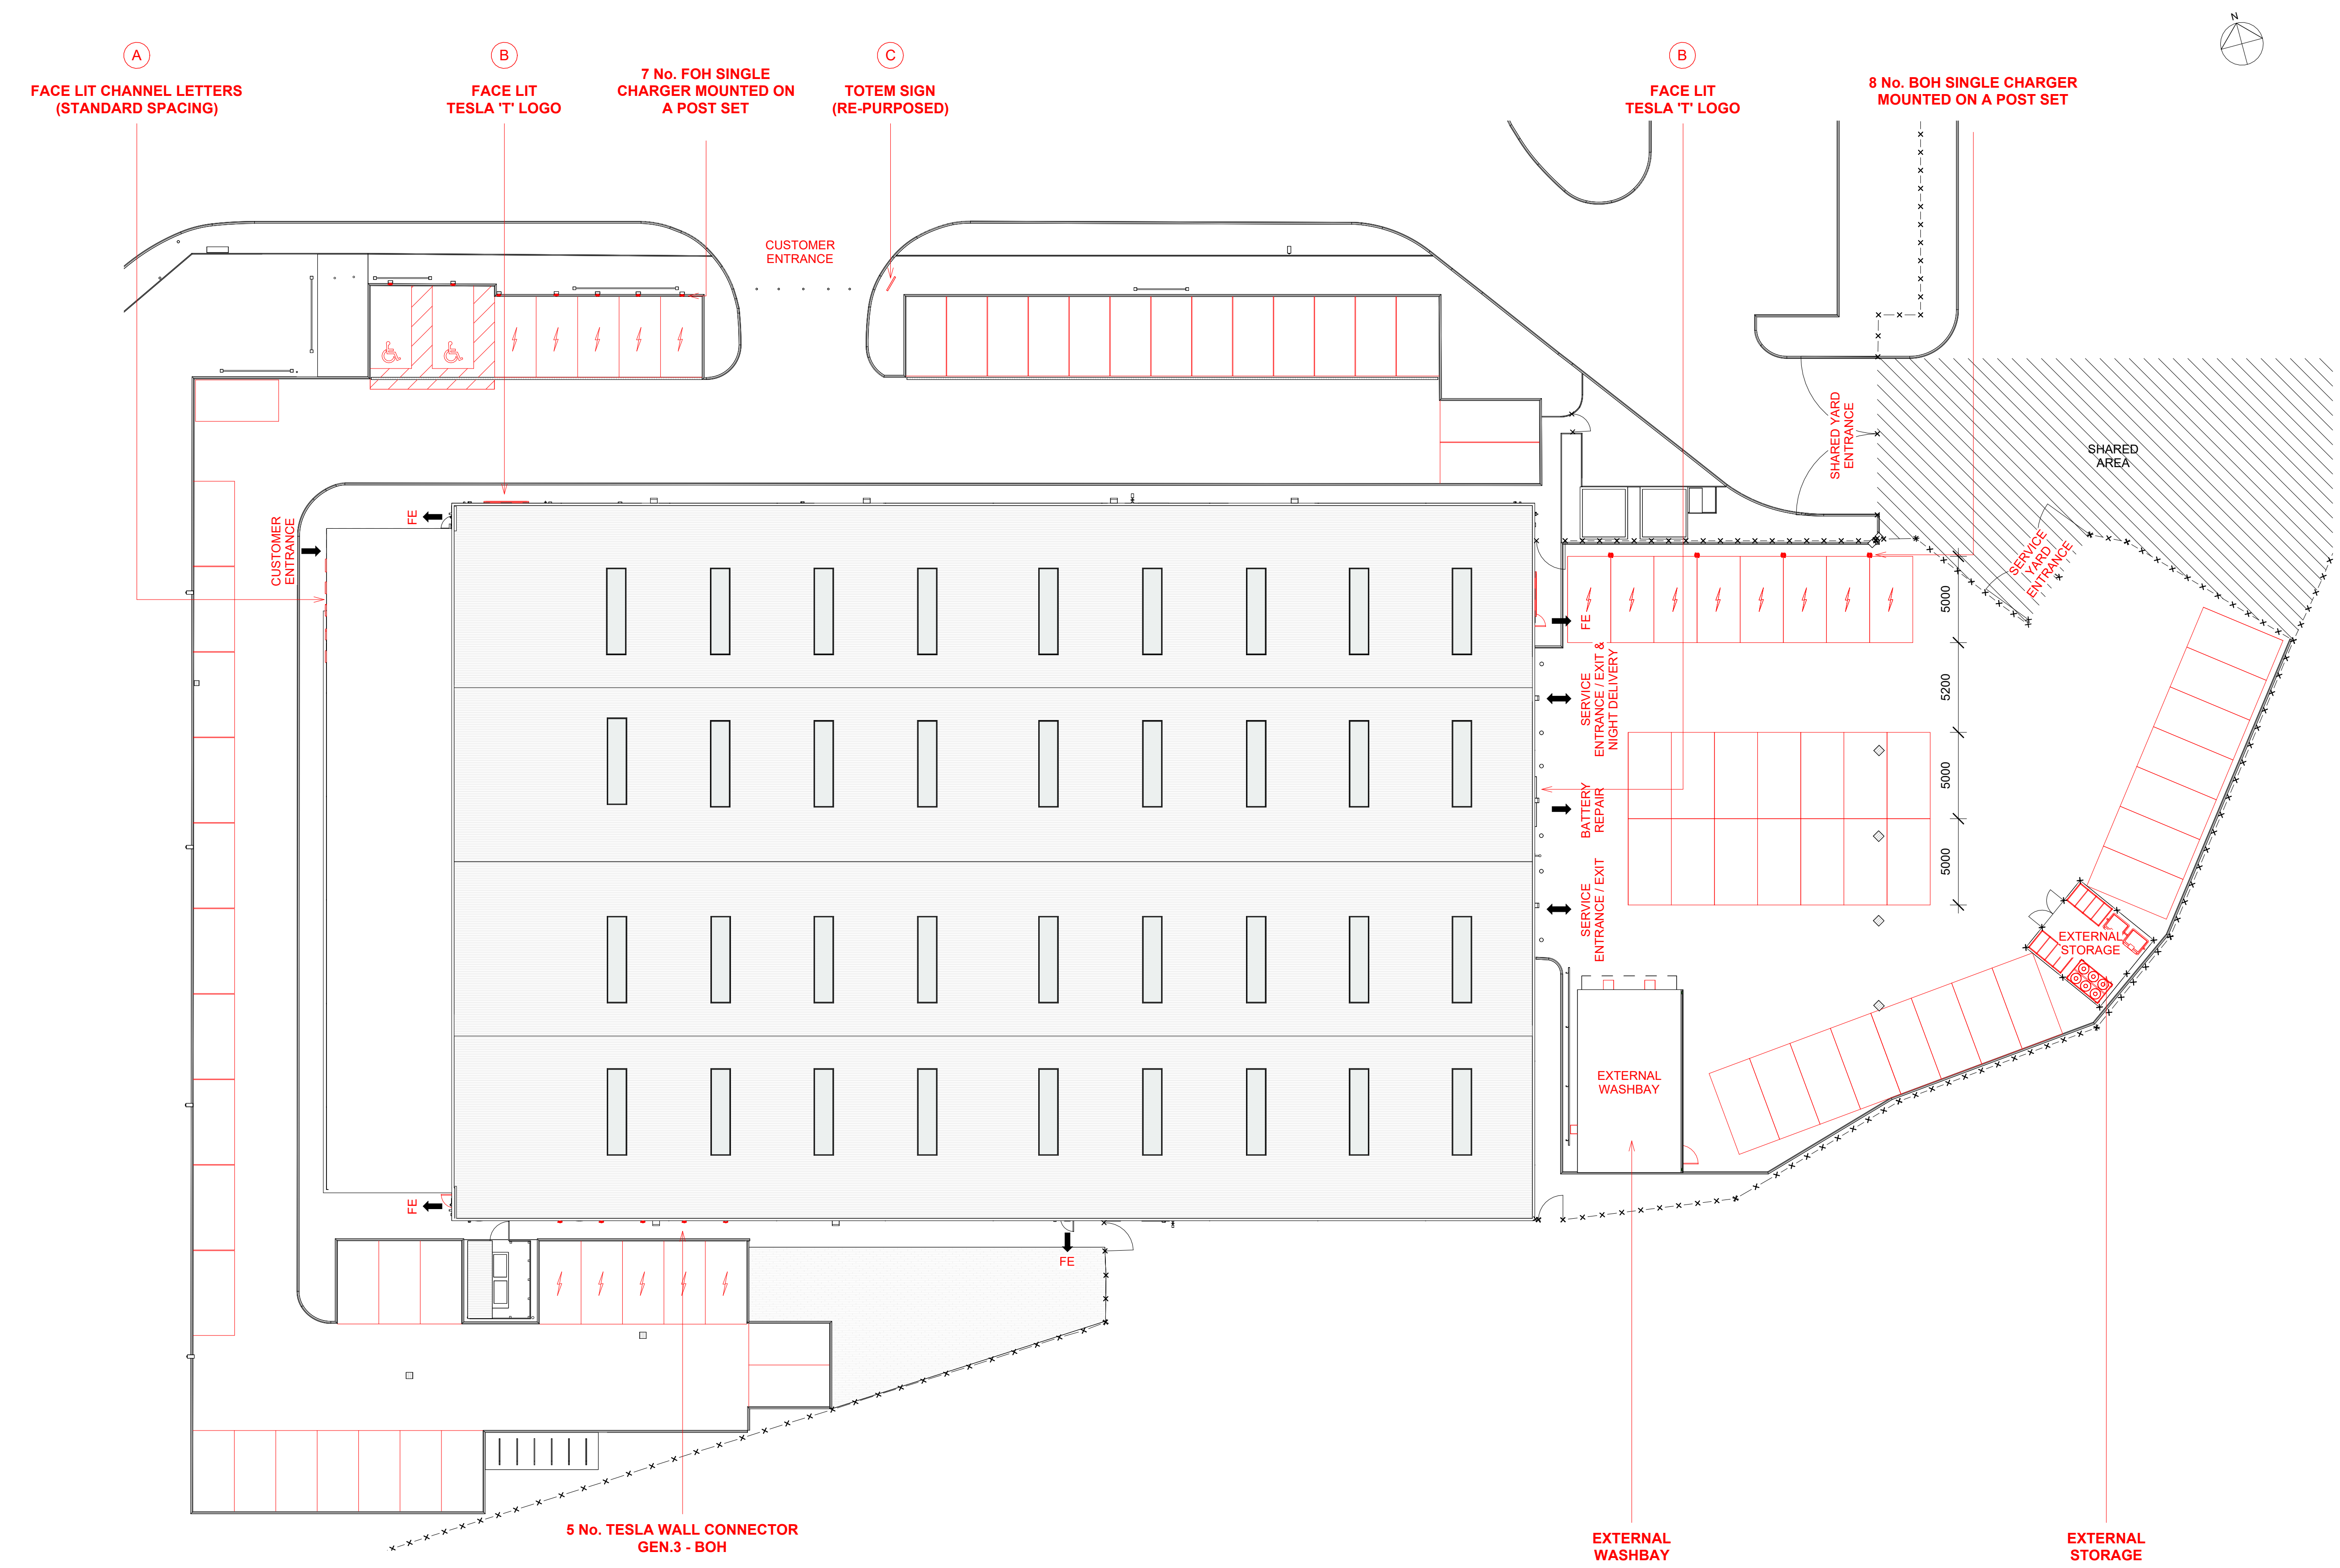

1.00 Proposed Site Plan
1 : 200


Phasing Legend

	Existing
	Demolished
	Proposed
	Relocation

**EU-UK-WEST
DRAYTON (360
STOCKLEY
CLOSE)**
360 Stockley Cl. West Drayton UB7 9BL

Proposed Site Plan

Project Number: XXXXXX
Scale: 1 : 200 / A0
Rev:
Date: 08/02/2025 10:48:50

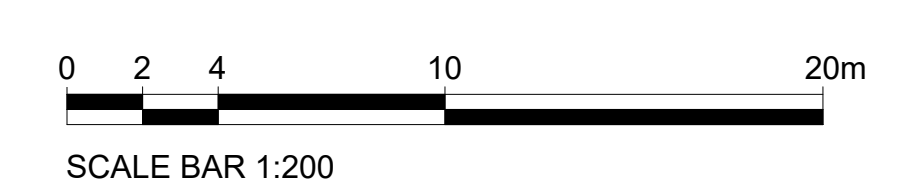

PL-1.00