



01 - GROUND FLOOR PLAN

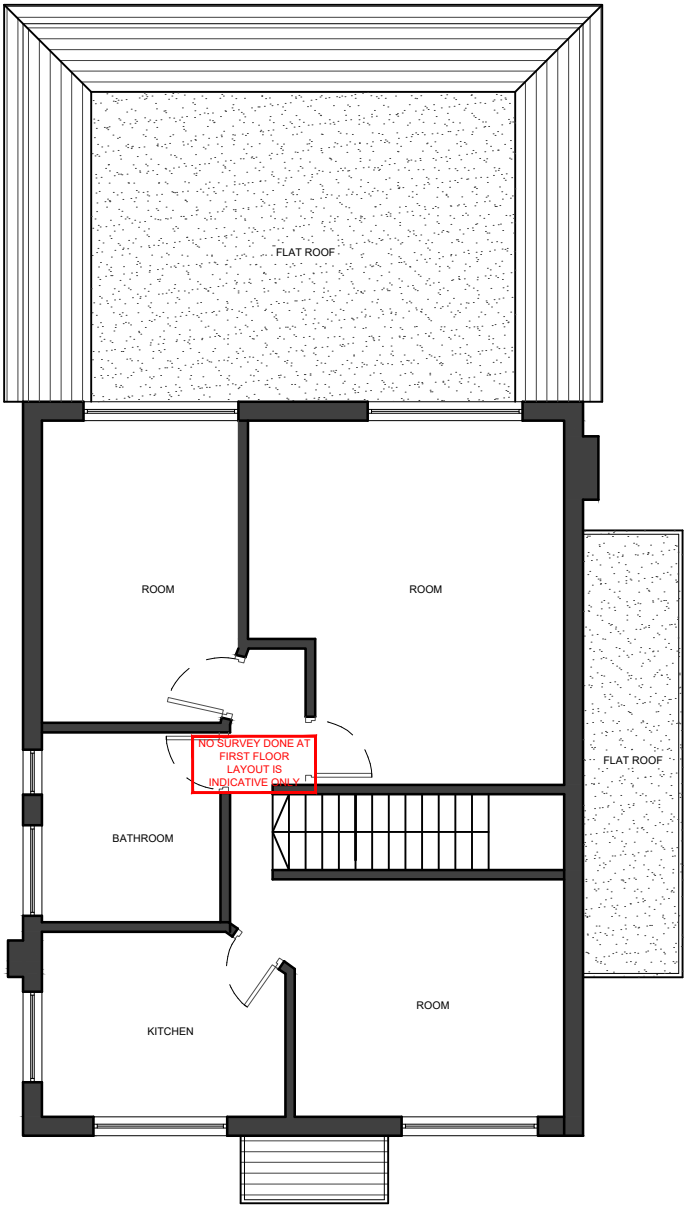

02 - FIRST FLOOR PLAN

 

REVISIONS			
NO	DESCRIPTION	DATE	BY

DE ARCHITECTURAL CONSULT. LTD

M: 07869580774, 07883602259
E: design.endeavour@gmail.com

Project01 COURT DRIVE UXBRIDGE LONDON, UB10 0BJ			
TitleEXISTING GROUND & FIRST FLOOR PLANS			
Scale1:100@A3	DrawnMZ	Approved	DateJUNE-22
Job No.DAC-092/22	Drawing No.PL-01CD-02	Rev.	-