




01 - GROUND FLOOR PLAN - OPTION A

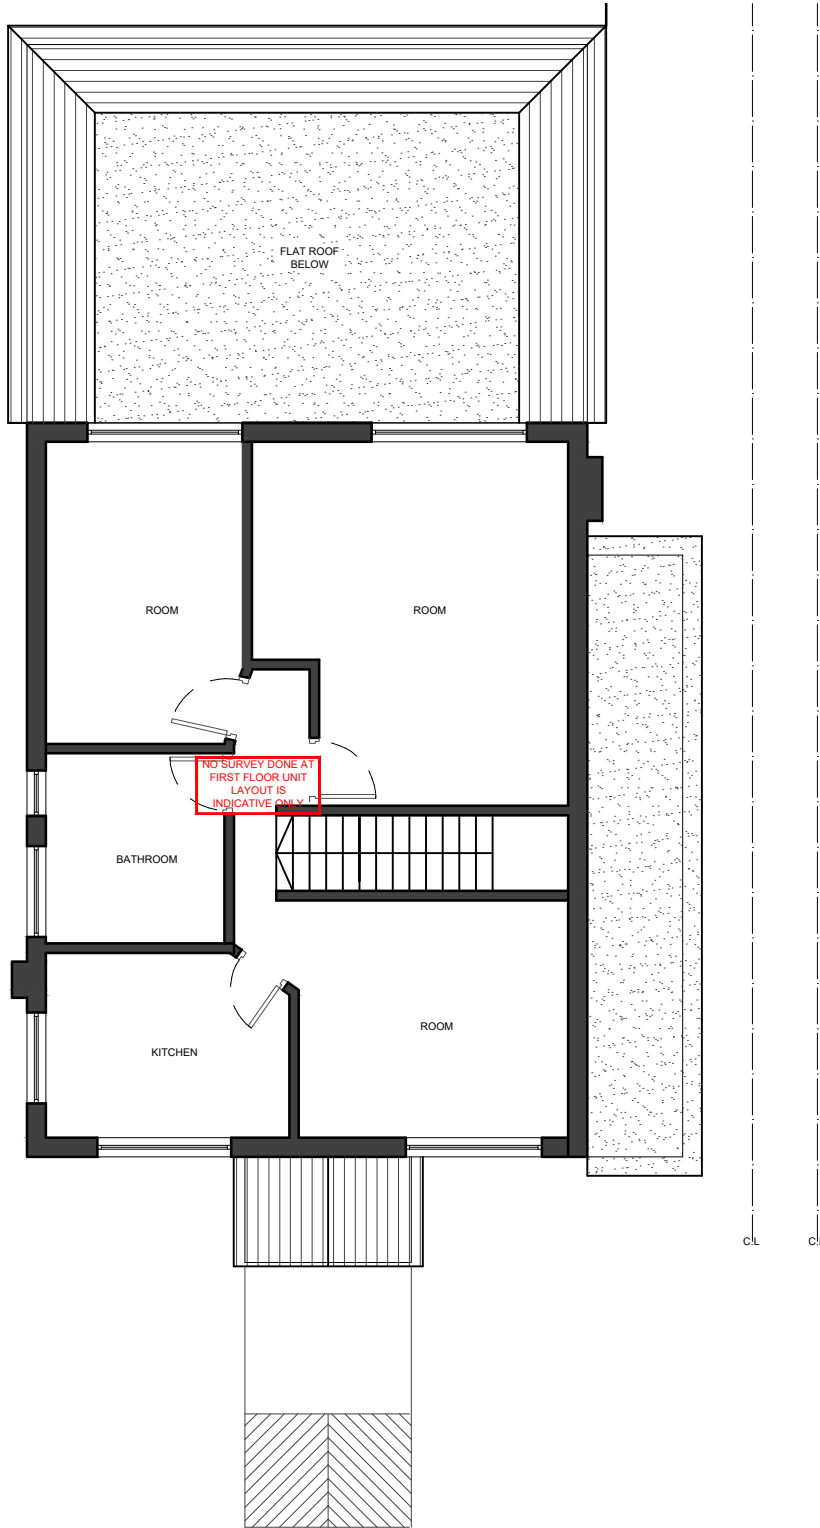

02 - FIRST FLOOR PLAN

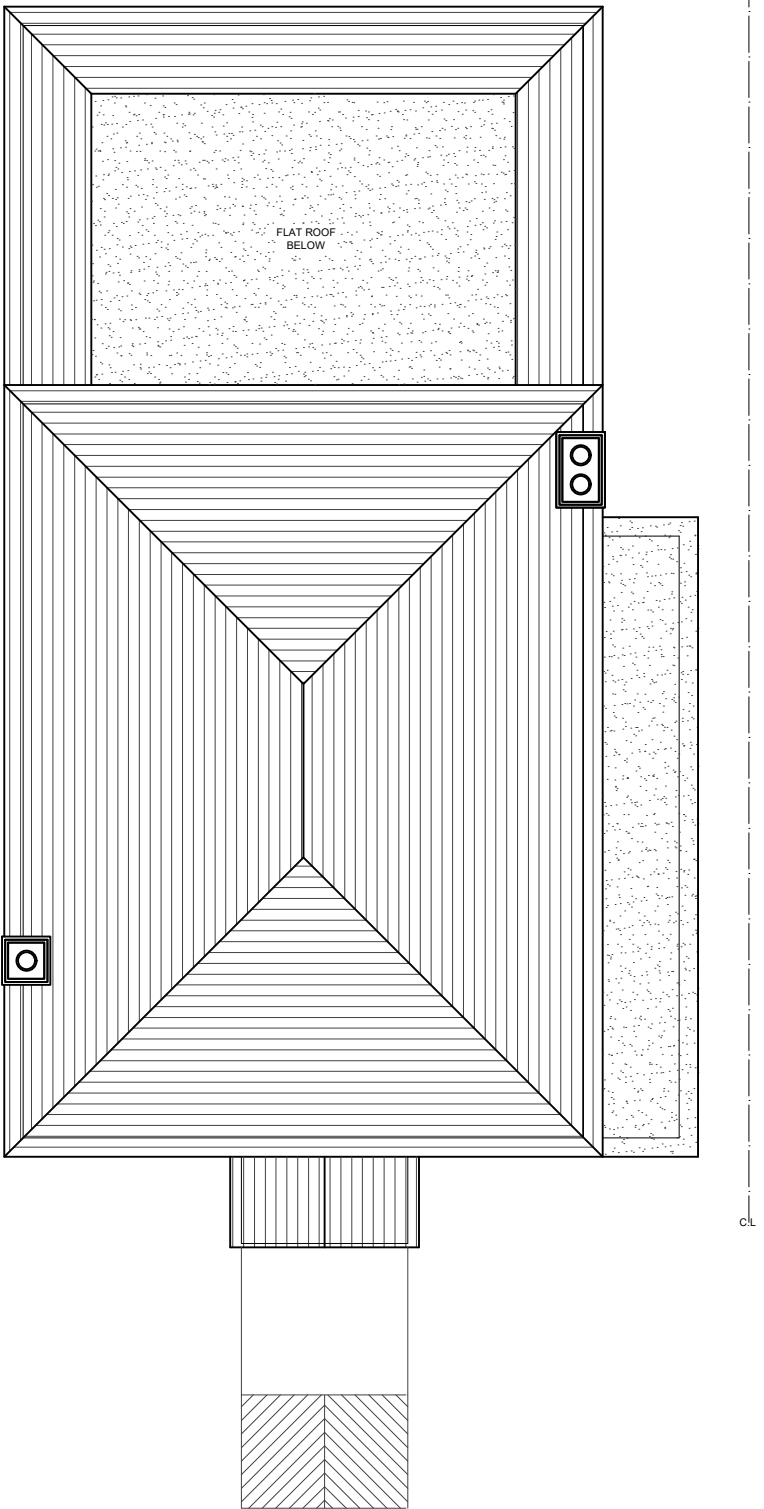

03 - ROOF PLAN

 

REVISIONS				DE ARCHITECTURAL CONSULT. LTD M: 07869580774, 07883602259 E: design.endeavour@gmail.com			
NO	DESCRIPTION	DATE	BY				
				Project 01 COURT DRIVE UXBRIDGE LONDON, UB10 0BJ Title PROPOSED PLANS			
				Scale 1:100@A3	Drawn MZ	Approved	Date JUNE-22
				Job No. DAC-092/22	Drawing No. PL-01CD-04	Rev. -	