

NOTES
Dimensions are not to be scaled from this drawing.




01 - RIGHT SIDE ELEVATION




02 - LEFT SIDE ELEVATION



03 - FRONT ELEVATION

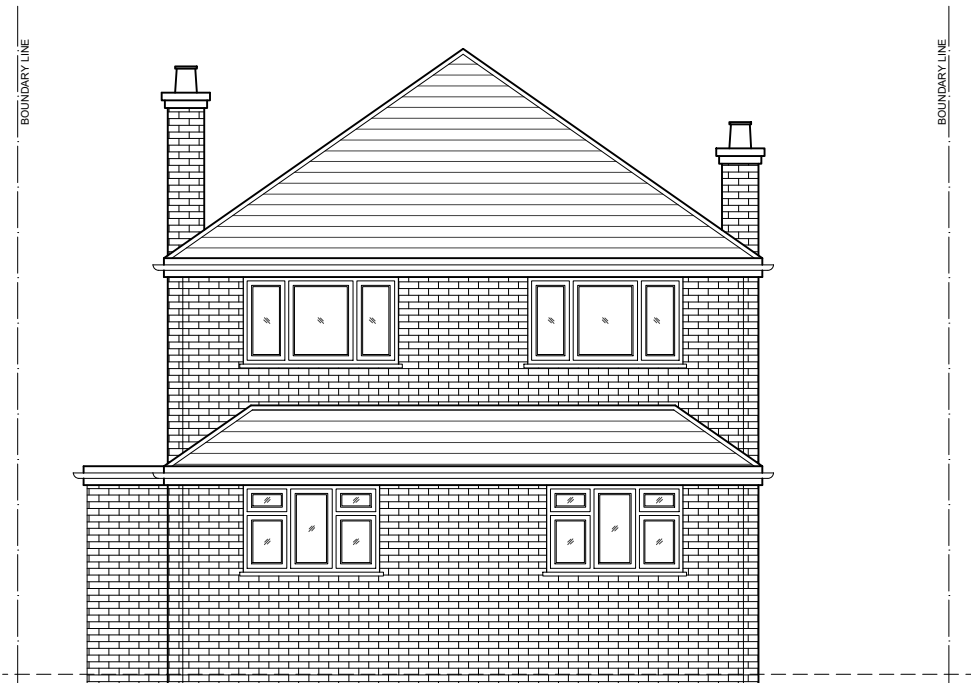

04 - REAR ELEVATION

 

REVISIONS			
NO	DESCRIPTION	DATE	BY

DE ARCHITECTURAL CONSULT. LTD
M: 07869580774, 07883602259
E: design.endeavour@gmail.com

Project 01 COURT DRIVE UXBRIDGE LONDON, UB10 0BJ			
Title PROPOSED ELEVATIONS			
Scale 1:100@A3	Drawn MZ	Approved	Date JUNE-22
Job No. DAC-092/22	Drawing No. PL-01CD-05	Rev. -	