

Notes:
 1) All Blue Architecture Limited
 All rights reserved.
 2) This drawing is the property of Blue Architecture Limited and is not to be reproduced or used in any way without the written consent of Blue Architecture Limited.
 3) The architect is not responsible for the design and construction of any work shown on this plan.
 4) All work is to be carried out to the satisfaction of the Local Authority.

Scale:
 1:100
 1/4" = 1'-0"

Rev.	Description	By	Chk	Date

Client:
 Mr. Prashant Garg.

Project:
 Proposed Part single And Part Double storey Rear extension.

Location:
 255 Colindale Lane, Hayes,
 Middlesex, Ux1 3ET

Building Regulation

Drawings:
 Existing and Proposed Elevations.

Drawn by: L.P.	Rev. E: K.K.	Checked by: B.K.
Project no: BAL-225	Sheet Size: A3	Sheet no: 05
Date: 06/07/2016	Scale: 1:100	




Existing East Elevation
 Scale 1:100



Existing West Elevation
 Scale 1:100



Proposed East Elevation
 Scale 1:100

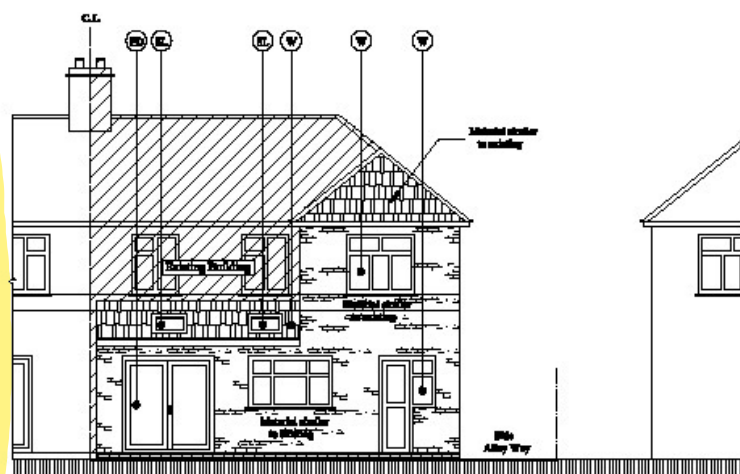

Proposed West Elevation
 Scale 1:100