



DATE: 2023

This drawing is issued for the purpose of providing information only. The information herein is for informational purposes only and should not be used for any other purpose. The user of this drawing is responsible for the accuracy and completeness of the information provided and for the results of any action taken based on this information.

LEGEND:

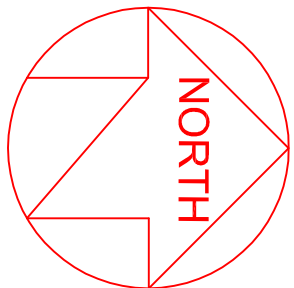


CONSTRUCTION NOTES:

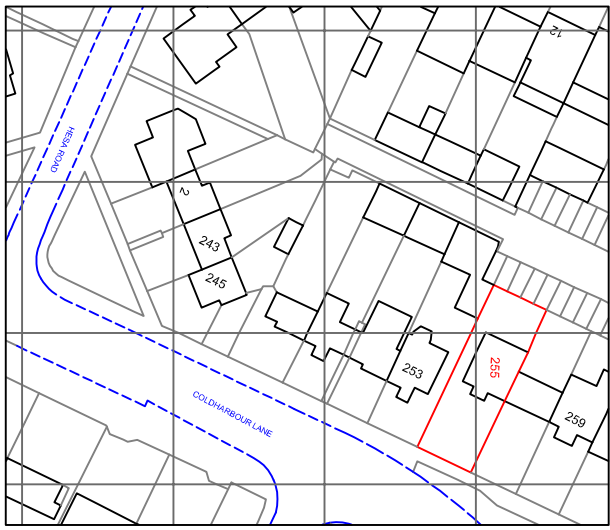

1:1250
5 m 20 m 50 m 100 m
10 m

SITE PLAN - 1:1250

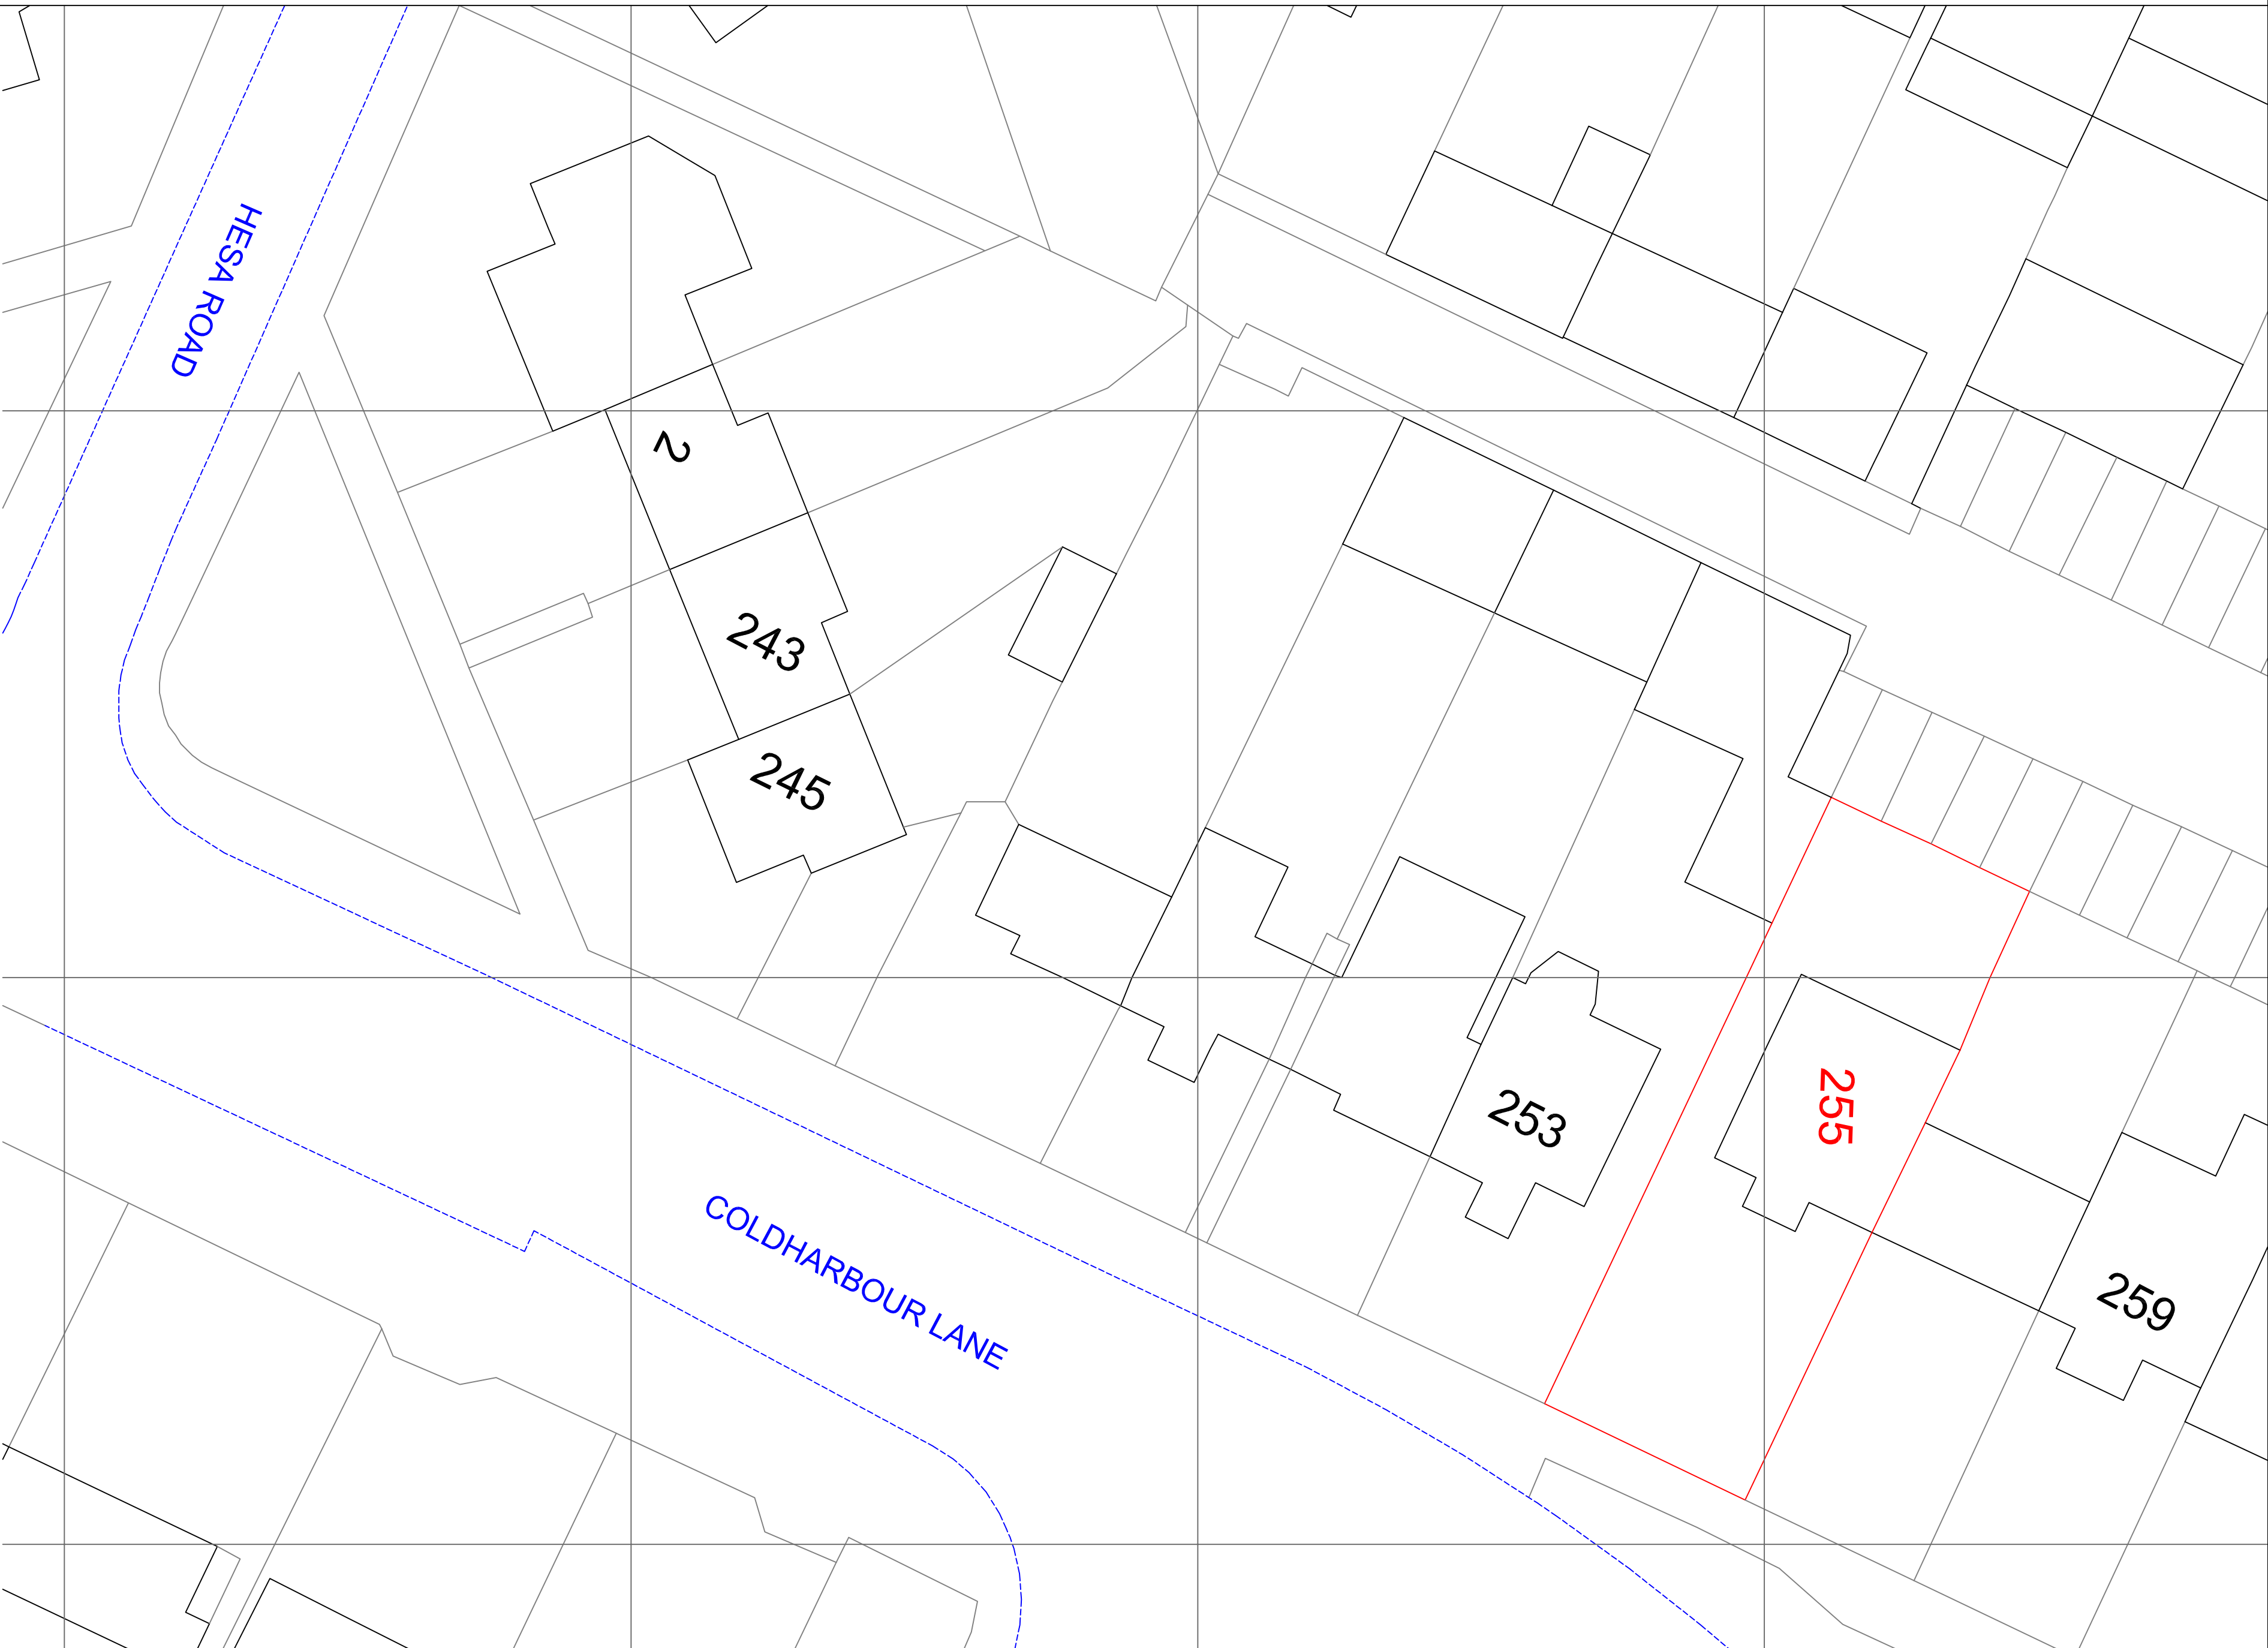

1:200
5 m 10 m
2 m

BLOCK PLAN

REV. DESCRIPTION DATE

REV.	DESCRIPTION	DATE
-	-	-

PROJECT

255 COLDHARBOUR LANE,
HAYES UB3 3EJ

TITLE

SITE PLAN
AND BLOCK PLAN

CLIENT

Mr. N. Gurning

SCALE

SCALE	DATE
AS SHOWN	11 07 24

DWG. NO.

DWG. NO.	REVISION
1540 A1	SU02
-	-

3 HAVATON ROAD
HAYES UB3 3EJ
T. 01883 461 886
F. 01883 461 871
E. info@havatons.com
W. www.havatons.com

RENDERING
DESIGN & PROJECT
MANAGEMENT