



Note: This Drawing is for planning purpose and should not be used for construction.
All dimensions should be confirmed on site and any deviation should be reported back to designer.

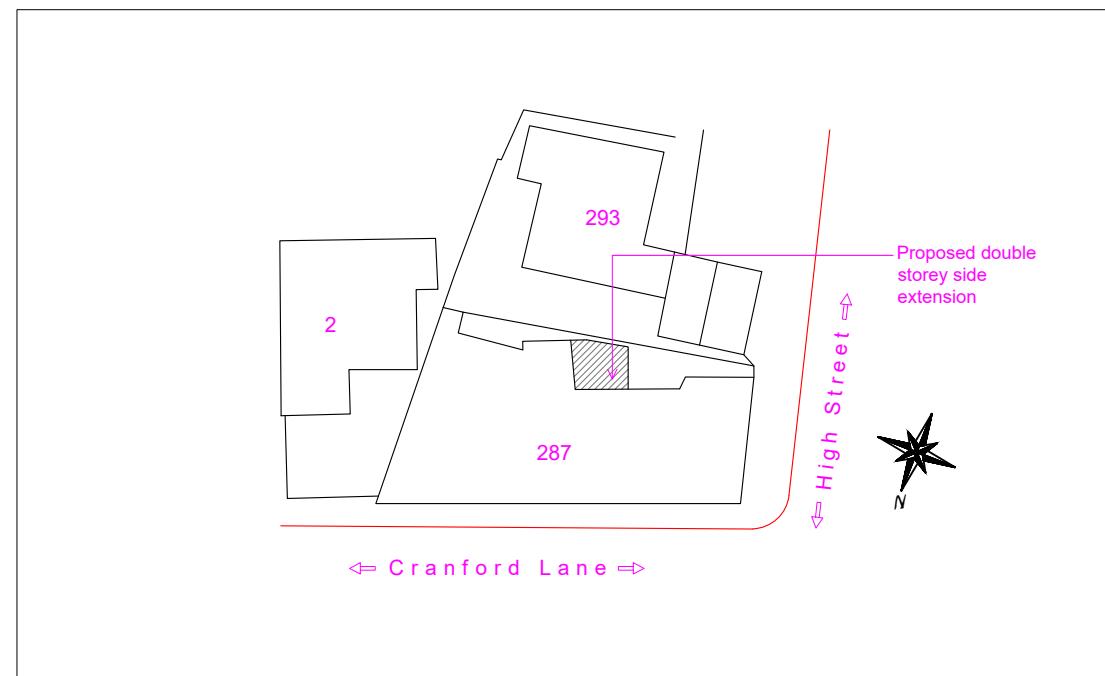

Site Plan @ Scale 1:500



Location Plan @ 1:1250

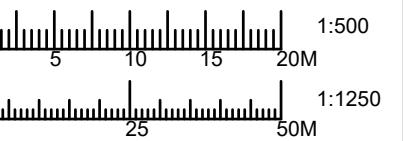Proposed Development: Mixed use ground floor Restaurant and first floor HMO along with double storey side extension	Site Address: 287 Harlington High Street Hayes UB3 5DG	Revisions: <table border="1"> <tr> <th>Rev</th><th>Date</th><th>Description</th></tr> <tr> <td>A</td><td>15/01/2025</td><td></td></tr> <tr> <td></td><td></td><td></td></tr> <tr> <td></td><td></td><td></td></tr> <tr> <td></td><td></td><td></td></tr> </table>	Rev	Date	Description	A	15/01/2025											Drawing Description: Site plan & Location Plan Drawing No: ART/2025/CU287HS/SPLP	Scale: 1:500, 1:1250 Paper Size: A3 Sheet No: 10 of 11 	ART CONSULTANTS (UK) LTD 113 LONG LANE STANWELL TW19 7AL M:07960071377 E: ARTCONSULTANTSUK@GMAIL.COM
Rev	Date	Description																		
A	15/01/2025																			