



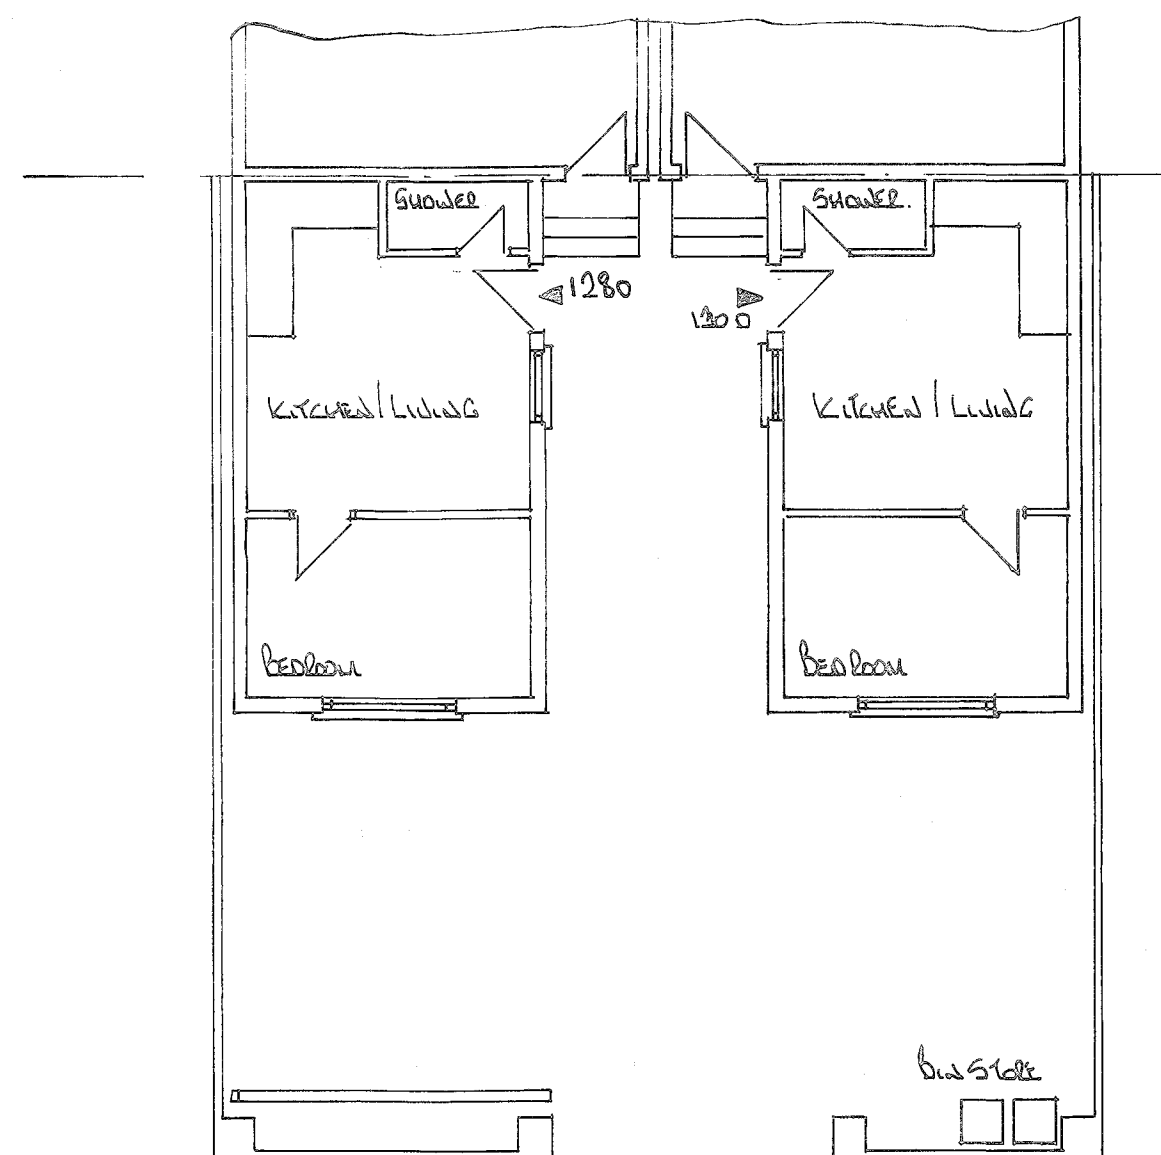

Service Road

Ground floor plan

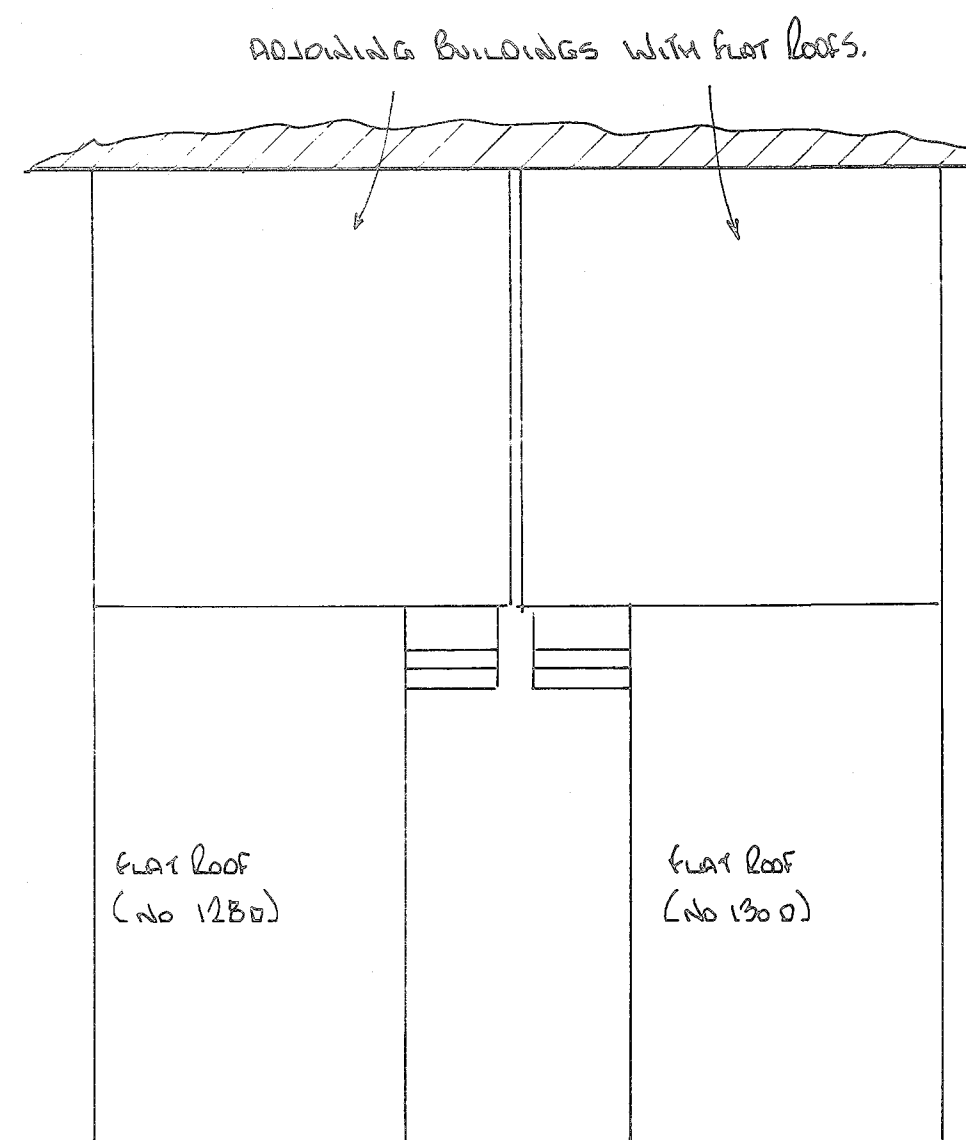


Roof plan

Bar Scale
 0m 1m 2m 3m 4m 5m 6m 7m 8m 9m 10m
 1:100



Rear elevation

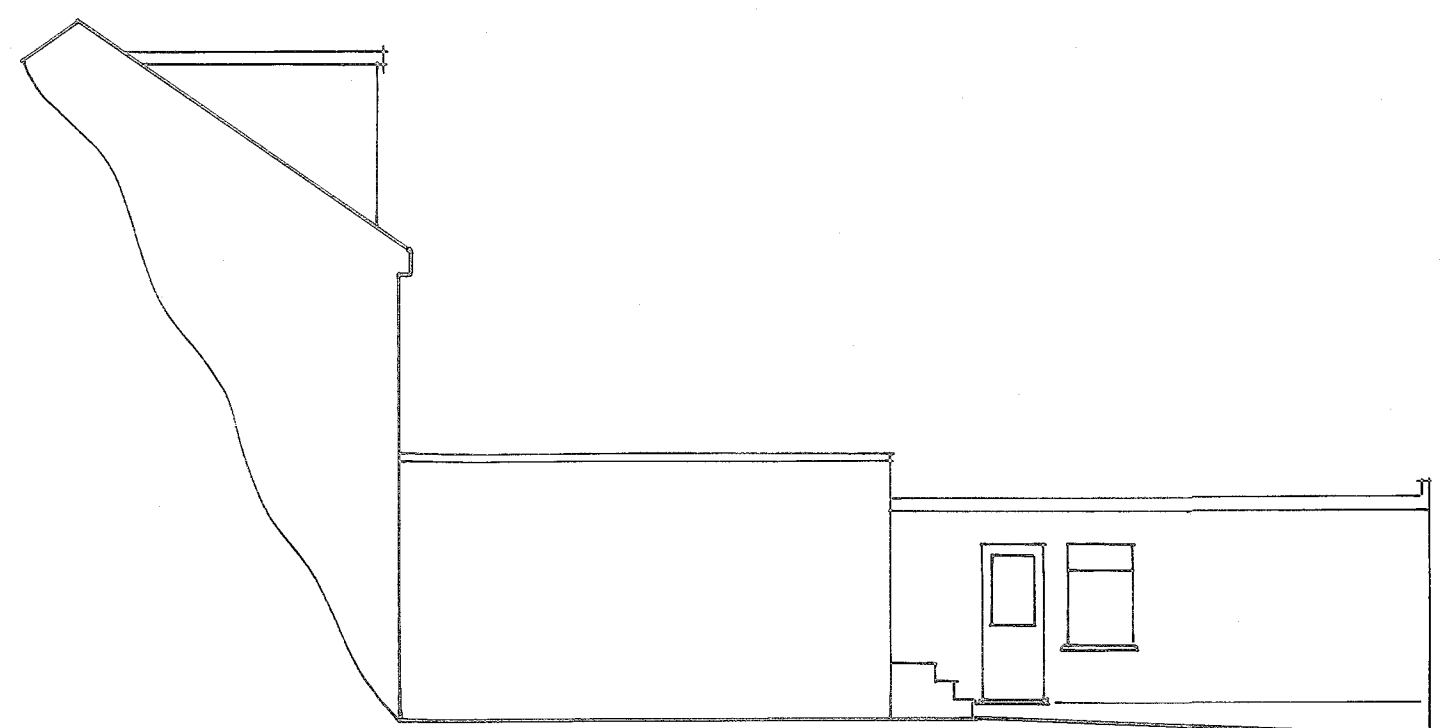

Side elevation (facing entrance to flat no 130d
 side elevation facing entrance to flat 128d similar)

Pottle & Co Ltd
 Planning & Building Consultants

Suite A, 128 Manor Way
 Ruislip, Middlesex, HA4 8HR

Tel: 01895 622800
 www.pottle.uk.com

Client

Mr Mrs Hallesy

Job Title

128D & 130D Manor Way
 Ruislip
 Middlesex
 HA4 8HR

Drawing Title

Existing floor plans
 and elevations

Scale 1:100

Date September 2021

Drawn by Gel

Proj No.

4612 /01

Rev.