



NOTES:
All dimensions must be checked on site and not
taken from this drawing.

Ground floor plan

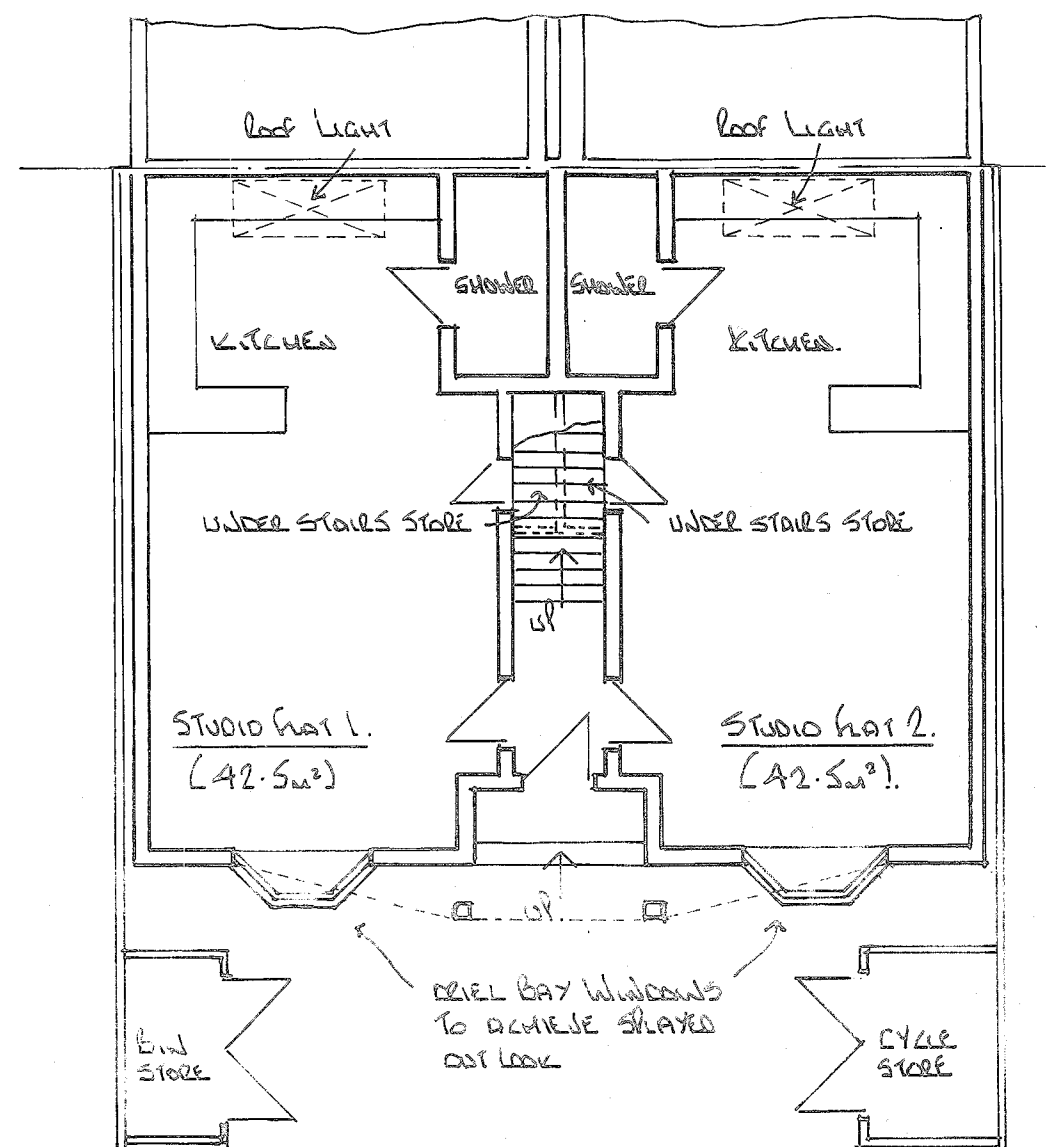


First floor plan

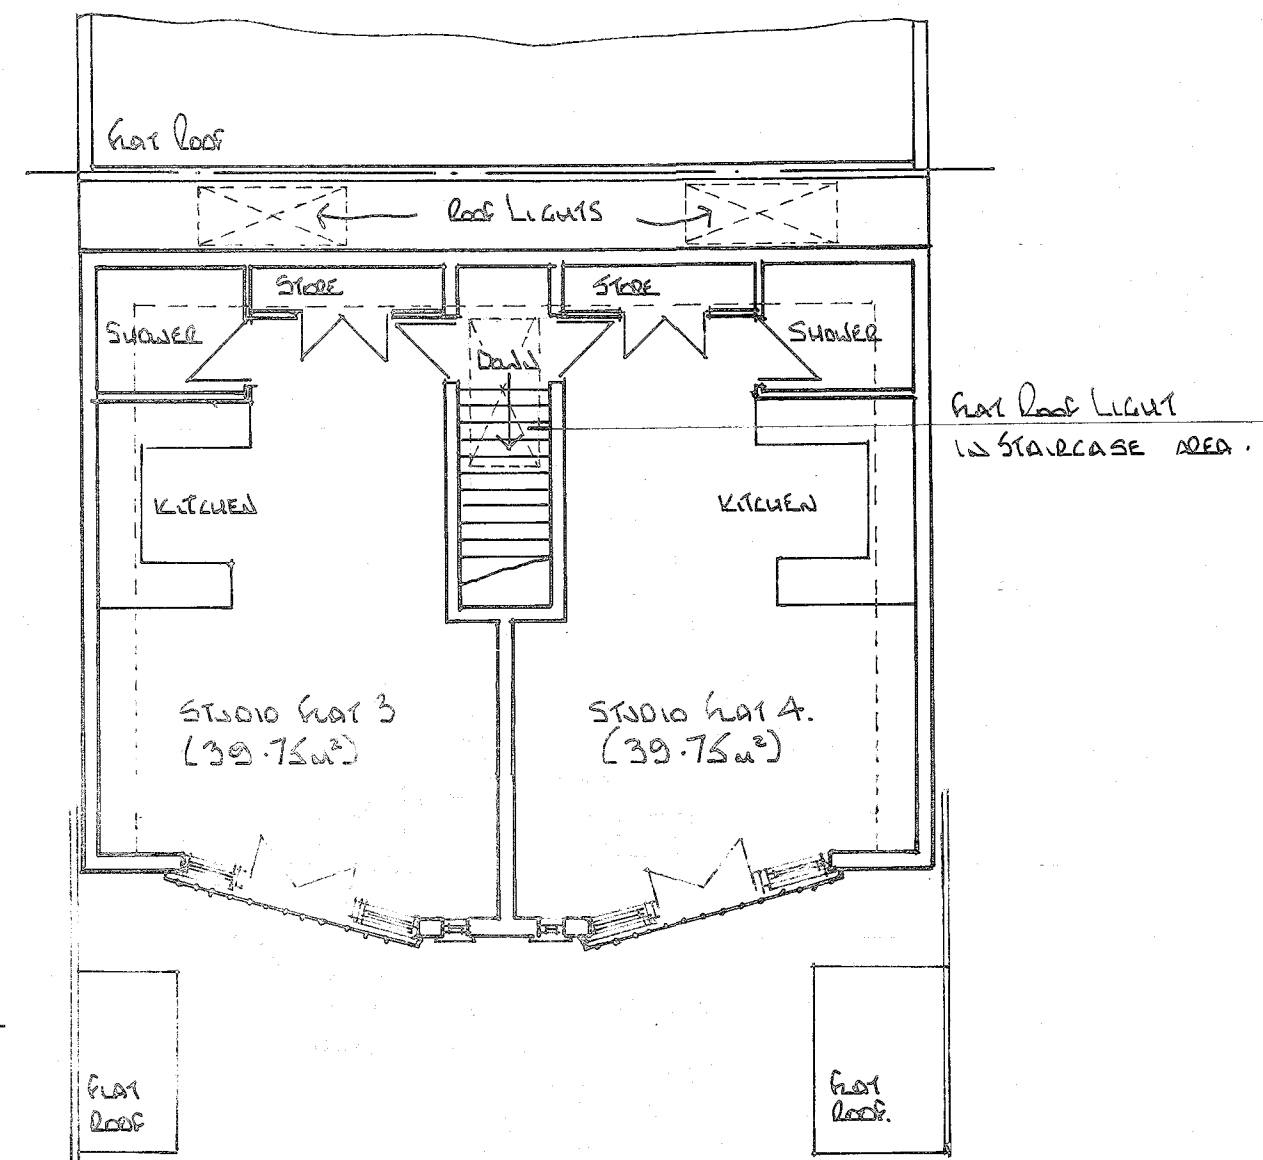

42 window unit.

Bar Scale

 

Pottle & Co Ltd
Planning & Building Consultants

Suite A, 128 Manor Way
Ruislip, Middlesex, HA4 8HR

Tel: 01895 622800
www.pottle.uk.com

Client:

Mr Mrs Hallesy

Job Title:

128D & 130D Manor Way
Ruislip
Middlesex
HA4 8HR

Drawing Title:

Proposed floor plans

Scale 1:100

Date September 2021

Drawn by GEL

Org No.

4612 / 02

Rev.