


Materials

Walls
 Buxton Red Facing Bricks
 Roof
 Grey Slate
 Windows / Door
 White UPVC




South East Elevation


REAR BOUNDARY WALL TO BE REMOVED TO CREATE NEW ASPECT & INCREASED BENEFIT OF SPREAD OUTLOOK FROM GROUND FLOOR FLATS.

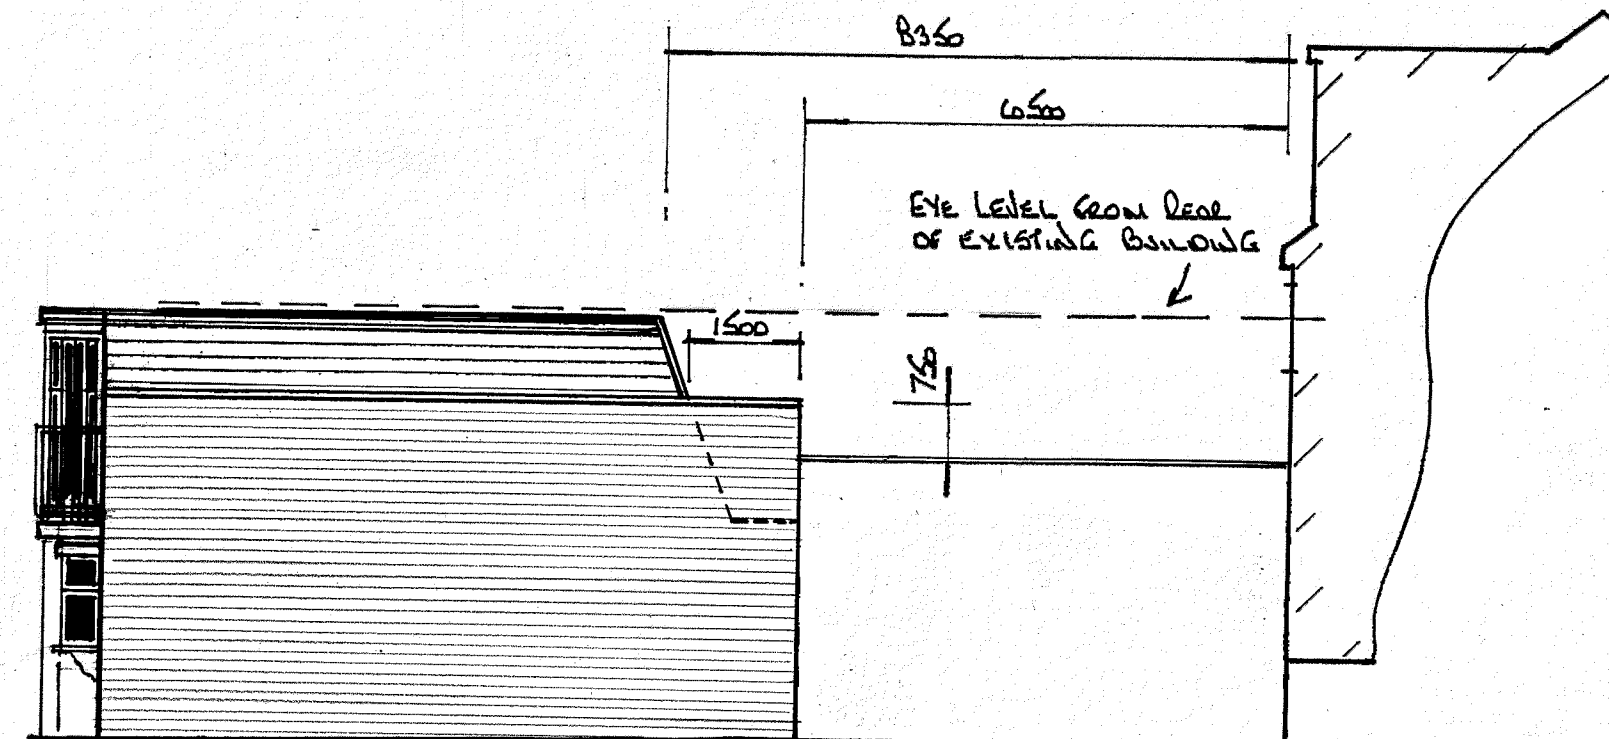

North East Elevation

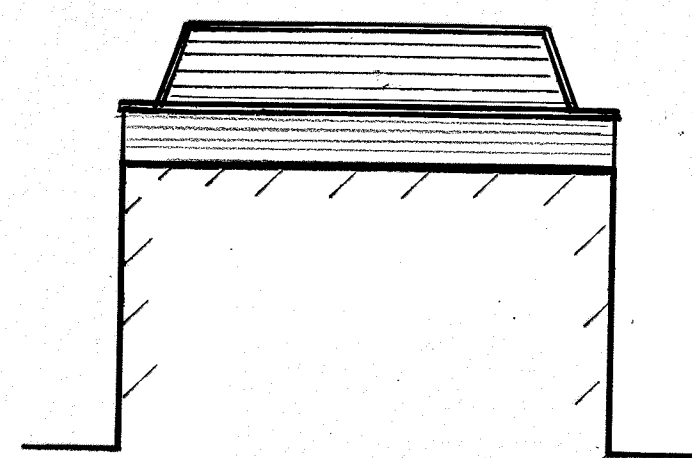

South West Elevation

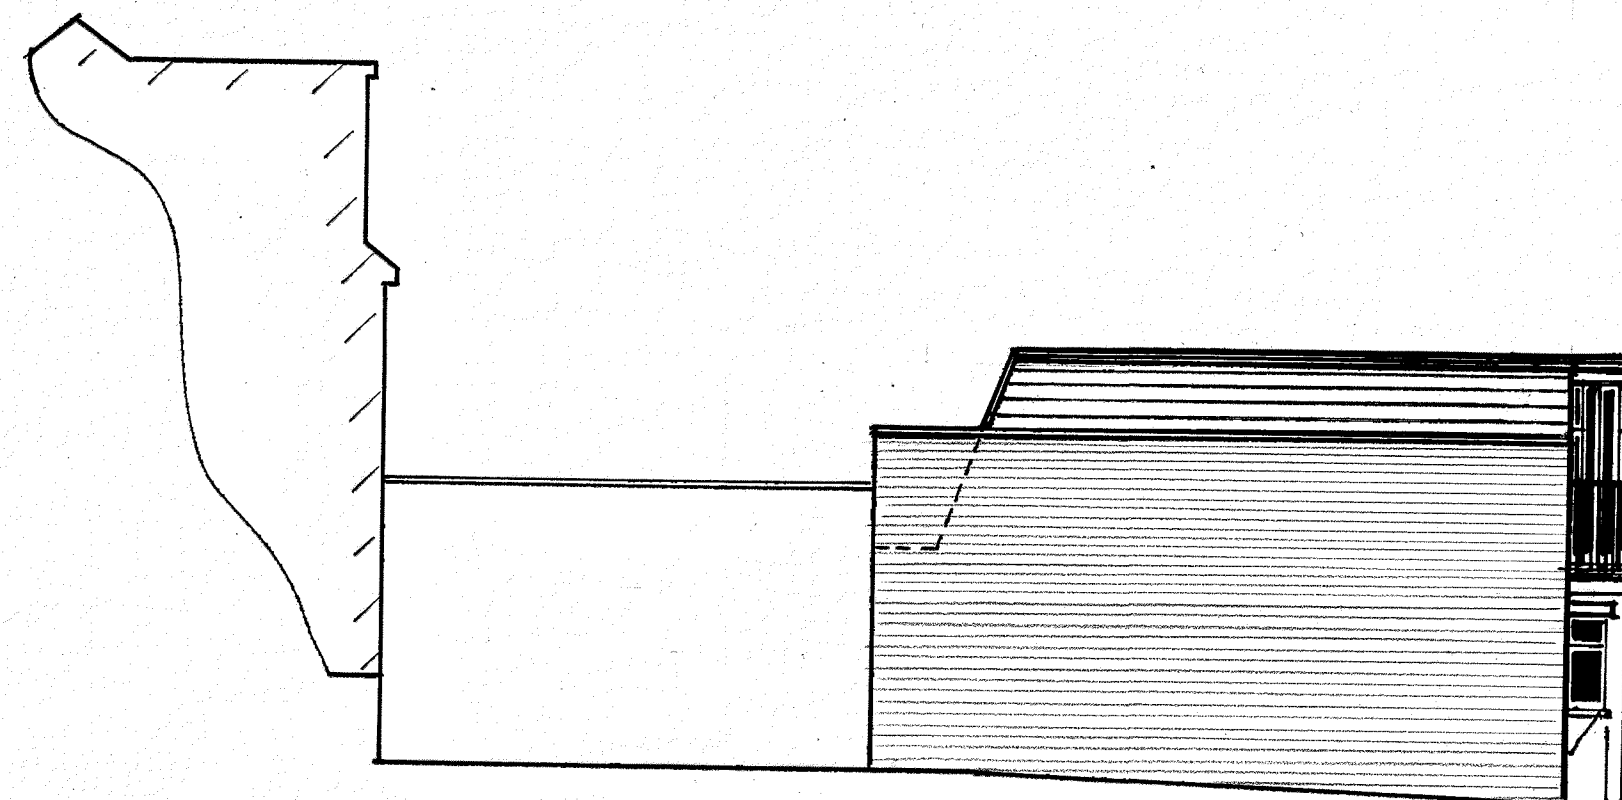

North West Elevation

BAR SCALE
 0m 1m 2m 3m 4m 5m 6m 7m 8m 9m 10m
 1:100

NOTES:
 All dimensions must be checked on site and not scaled from this drawing.

A	Date	Revisions

©copyright

Pottle & Co Ltd
 Planning & Building Consultants

Suite A, 128 Manor Way
 Ruislip, Middlesex, HA4 8HR

Tel: 01895 622800
 www.pottle.uk.com

Client

Mr Mrs Hallesy

Job Title

128D & 130D Manor Way
 Ruislip
 Middlesex
 HA4 8HR

Drawing Title

Proposed Elevations

Scale 1:100

Date September 2021

Drawn by GEL

Drg No.

4612 / 03

Rev.