


NOTES:
All dimensions must be checked on site and not scaled from this drawing.

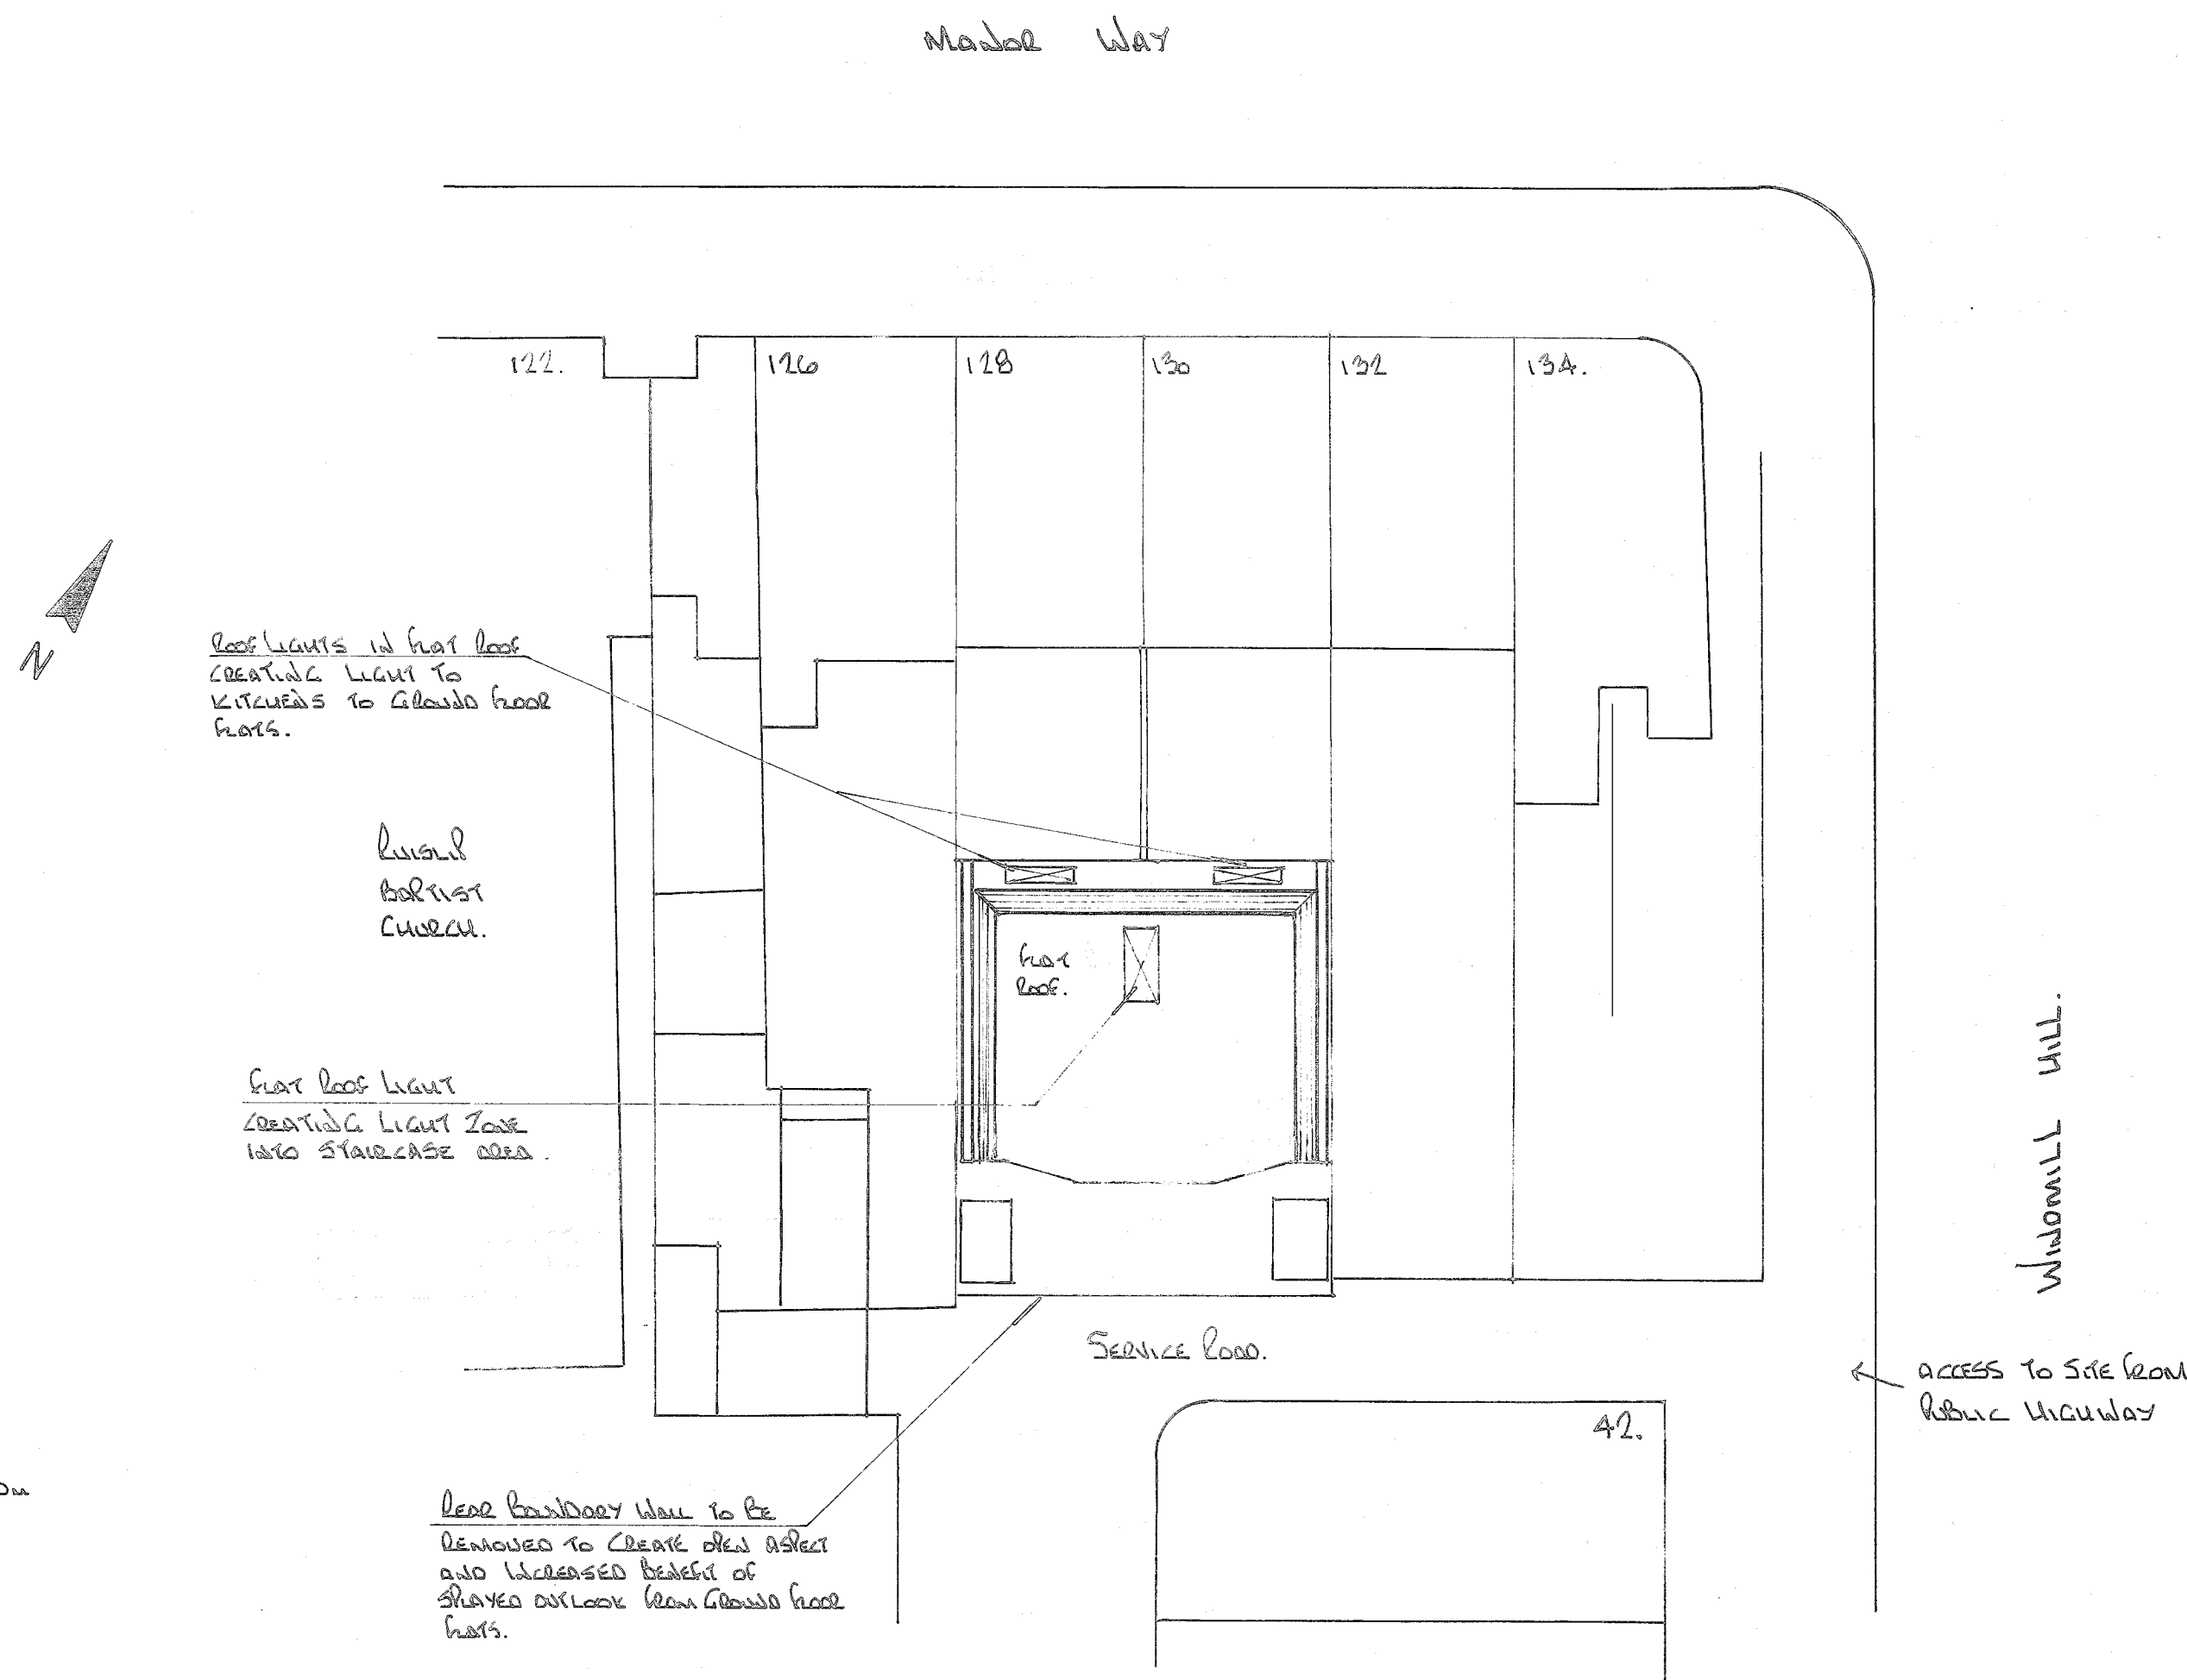

Base Scale
0 5 10m
1:200

Proposed Site Plan

Pottle & Co Ltd
Planning & Building Consultants

Suite A, 128 Manor Way
Ruislip, Middlesex, HA4 8HR

Tel: 01895 622800
www.pottle.uk.com

Client

Mr Mrs Hallesy

Job Title

128D & 130D Manor Way
Ruislip
Middlesex
HA4 8HR

Drawing Title

Proposed Site Plan

Scale 1:200

Date September 2021

Drawn by GEL

Proj No.

4612 / 04

Rev.