

ons to be verified on site
SCALE FROM THIS DRAWING.
as indicated on this drawing are for guidance
responsibility is taken for their accuracy.

This drawing is the property of **Design Workshop Consultant Ltd**. Copyright is reserved by them and the drawing is issued on the condition that it is not copied, reproduced, retained or disclosed to any unauthorized person, either wholly or in part without the consent in writing of **Design Workshop Consultant Ltd**.

Site Address:

9 St Anselms Road,
Hayes,
UB3 1SB


Title:

Block and Location Plans

Scale: 1:500, 1:1250

Planer Size

Dev	Date	Comments
-----	------	----------

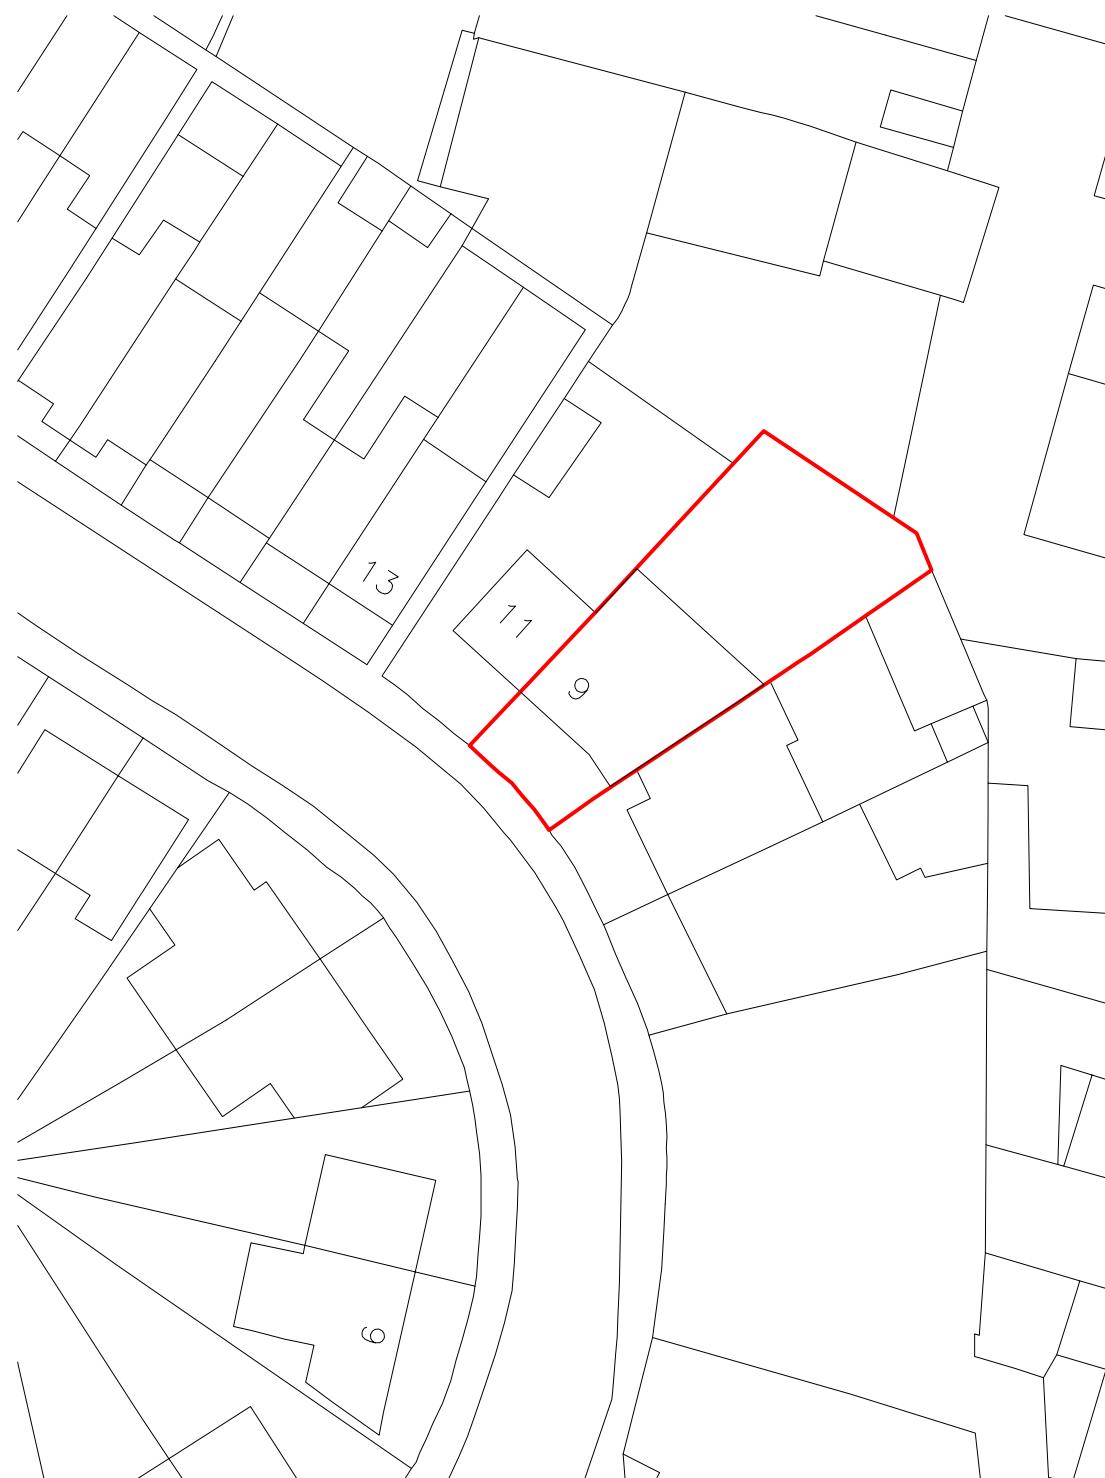

Block Plan

A horizontal scale bar with tick marks at 0, 5, 10, 15, and 20. Below the scale, the text "metres 1:500 scale" is written.



Site Location


A scale bar marked from 0 to 50 metres in increments of 10. Below the scale bar is the text "metres 1:1250 scale".

Drawn By: VG

Job Ref: 24037

Date: Nov 2025

Drawing No. LW - 01

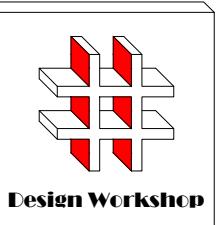

ns to be verified on site
SCALE FROM THIS DRAWING.
indicated on this drawing are for guidance
responsibility is taken for their accuracy.

wing is the property of **Design Workshop**
tant Ltd Copyright is reserved by them and
ing is issued on the condition that it is not
reproduced, retained or disclosed to any
rized person, either wholly or in part without
ent in writing of **Design Workshop**
tant Ltd

Address:


Anselms Road,
s,
1SB

Getting Ground Floor

1:50

Size: A3

Comments

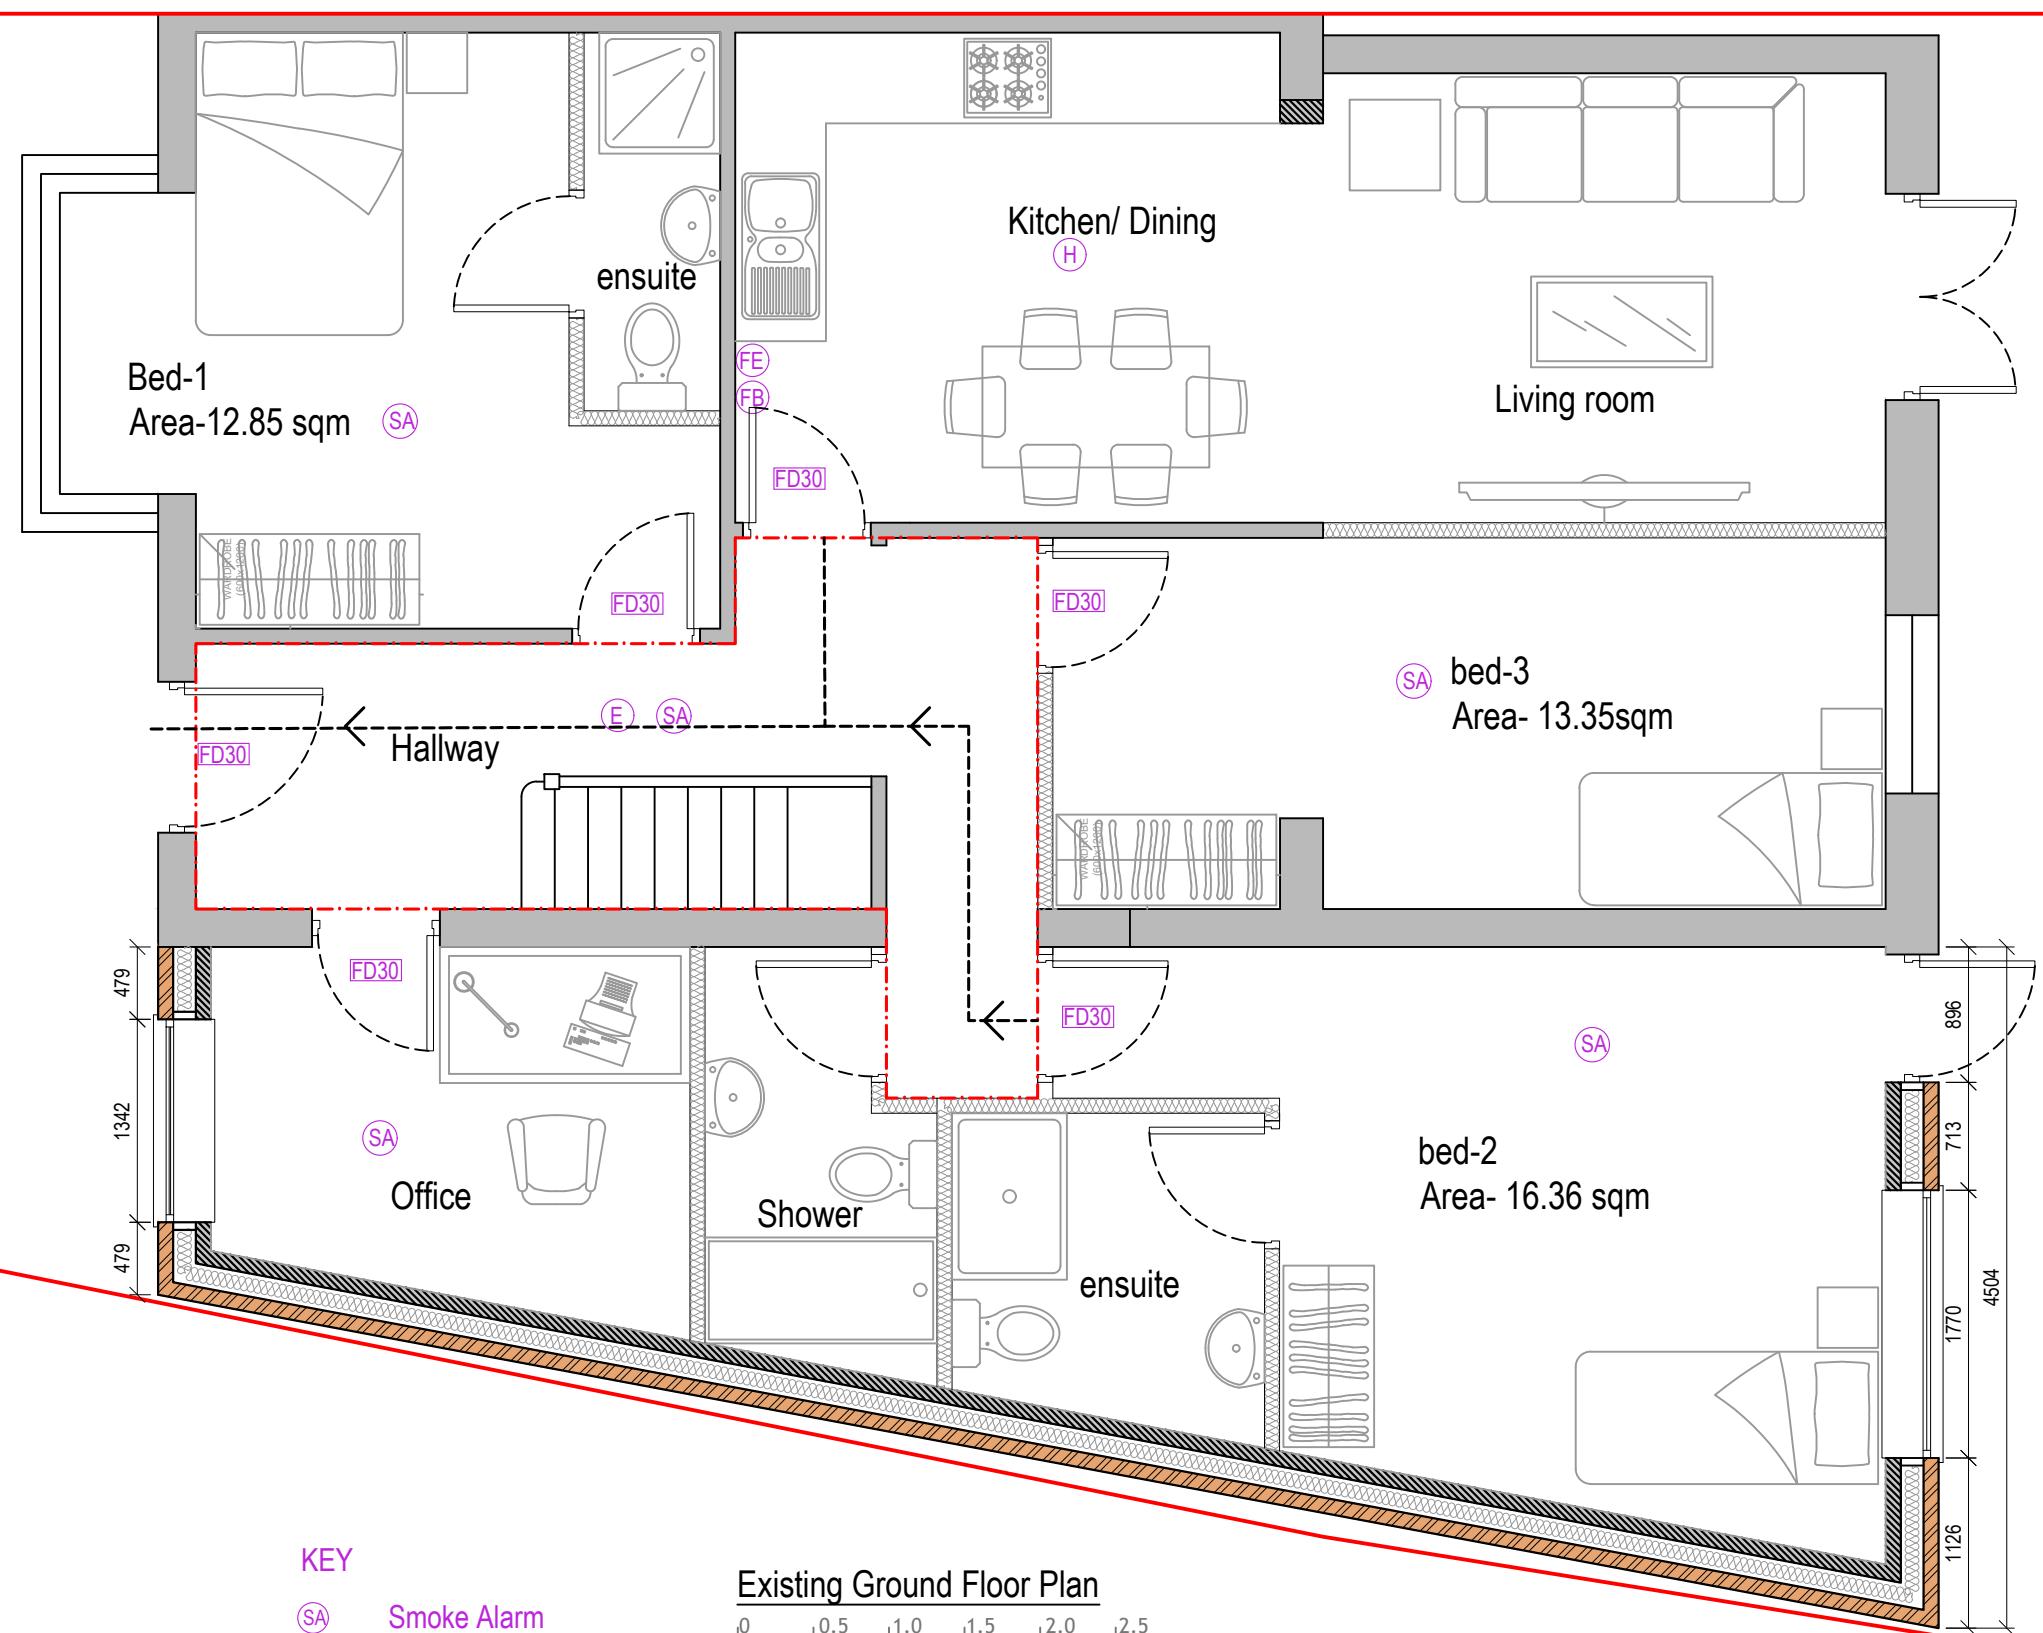

KEY

- (SA) Smoke Alarm
- (FE) Fire Extinguisher
- (FB) Fire Blanket
- (FA) Fire Alarm
- (E) Emergency Light
- FD30 Fire Door
- (H) Heat Detector


Existing Ground Floor Plan

A scale bar with markings at 0, 0.5, 1.0, 1.5, 2.0, and 2.5. Below the bar, the text 'metres 1:50 scale' is written.

30 min fire wall construction in regards with Building Regulations Part B

→ Protected means of escape in accordance with Building Regulation Part B

Drawn By: VG
Job Ref: 24037
Date: Nov 2025
Drawing No. LW - 02

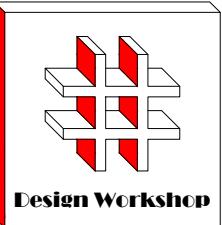

Dimensions to be verified on site
DO NOT SCALE FROM THIS DRAWING.
Any areas indicated on this drawing are for guidance only. No responsibility is taken for their accuracy.

This drawing is the property of **Design Workshop Consultant Ltd**. Copyright is reserved by them and the drawing is issued on the condition that it is not copied, reproduced, retained or disclosed to any unauthorized person, either wholly or in part without the consent in writing of **Design Workshop Consultant Ltd**.

Site Address:

9 St Anselms Road,
Hayes,
UB3 1SB



Title:

Existing First Floor and Loft Plan

Scale: 1:50

Paper Size: A3

Rev Date Comments

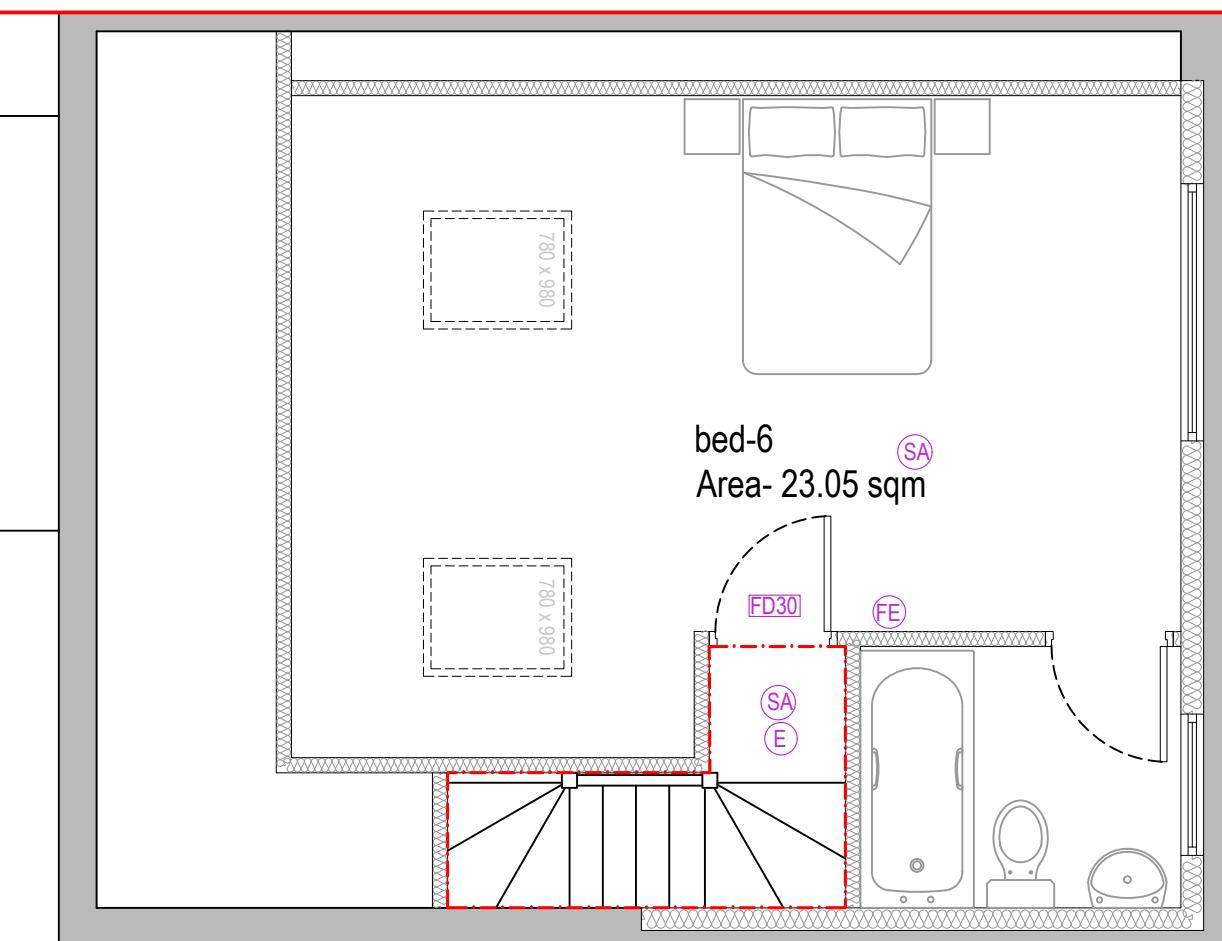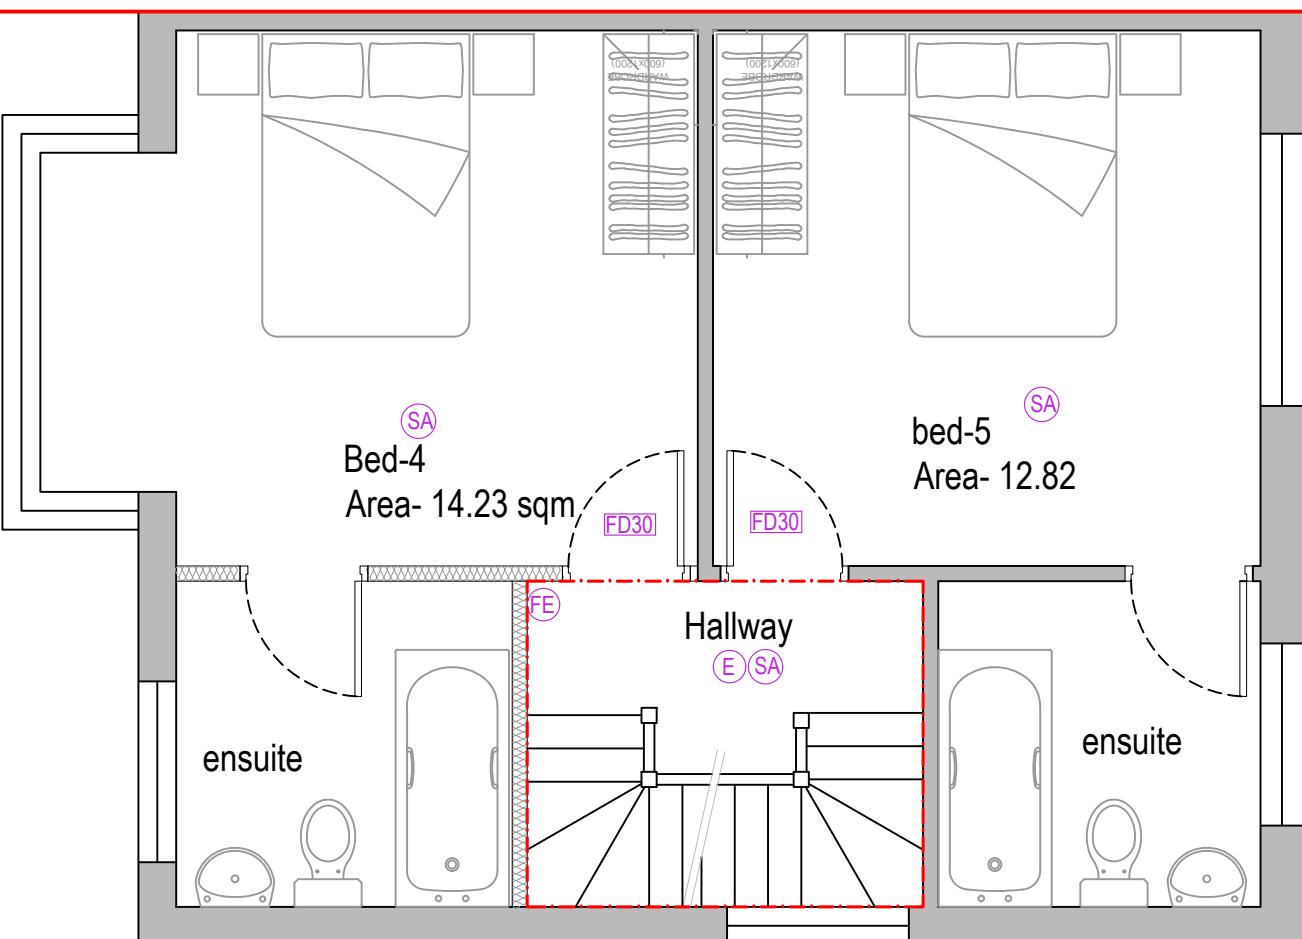

Existing First Floor Plan

0 0.5 1.0 1.5 2.0 2.5
metres 1:50 scale

Existing Loft Floor Plan

0 0.5 1.0 1.5 2.0 2.5
metres 1:50 scale

KEY

- (SA) Smoke Alarm
- (FE) Fire Extinguisher
- (FB) Fire Blanket
- (FA) Fire Alarm
- (E) Emergency Light
- (FD30) Fire Door
- (H) Heat Detector

30 min fire wall construction in regards with Building Regulations Part B


Protected means of escape in accordance with Building Regulations Part B

Drawn By: VG

Job Ref: 24037

Date: Nov 2025

Drawing No. LW - 03

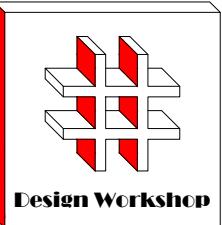

Design Workshop

Dimensions to be verified on site
DO NOT SCALE FROM THIS DRAWING.
Any areas indicated on this drawing are for guidance only. No responsibility is taken for their accuracy.

This drawing is the property of **Design Workshop Consultant Ltd** Copyright is reserved by them and the drawing is issued on the condition that it is not copied, reproduced, retained or disclosed to any unauthorized person, either wholly or in part without the consent in writing of **Design Workshop Consultant Ltd**

Site Address:

9 St Anselms Road,
Hayes,
UB3 1SB


Title:

Existing Elevations


Scale: 1:100

Paper Size: A3


Rev	Date	Comments

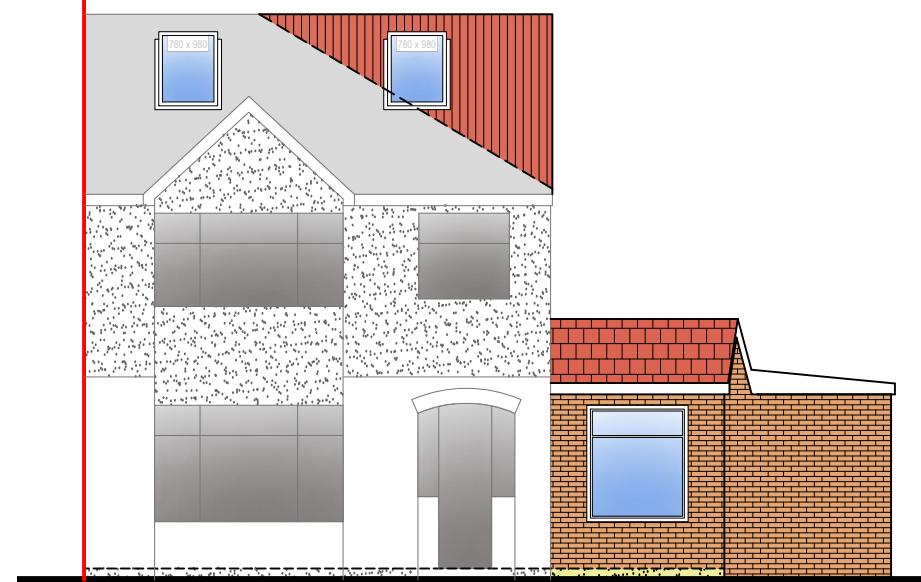


Front Elevation

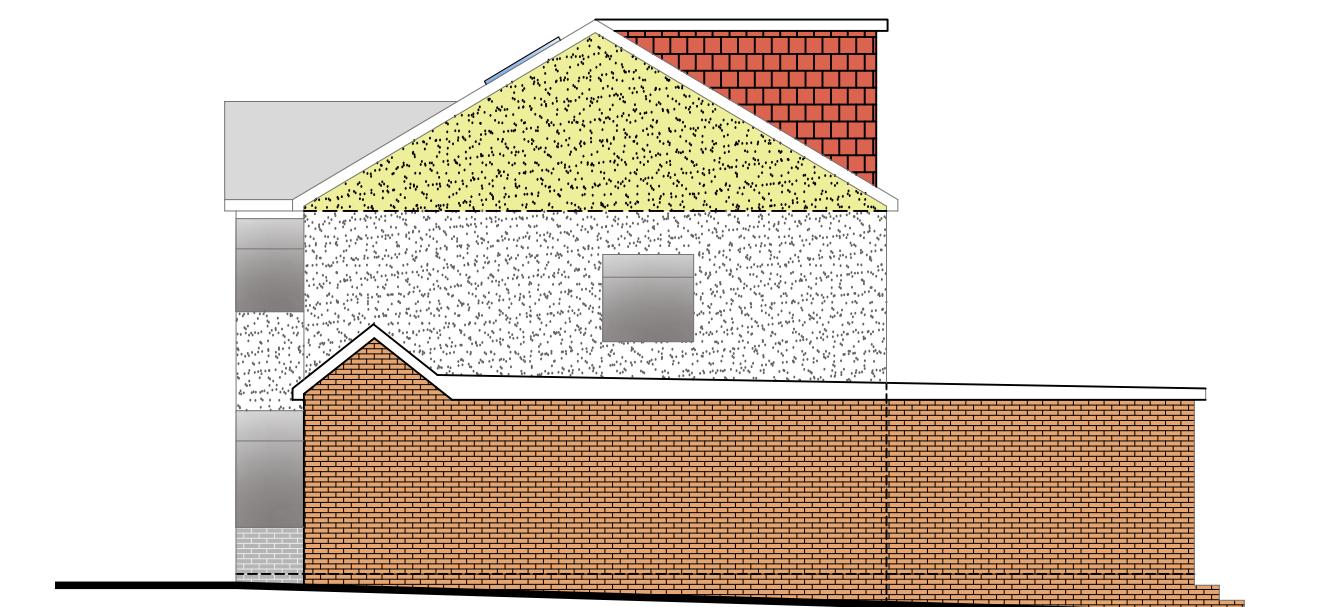

Side Elevation

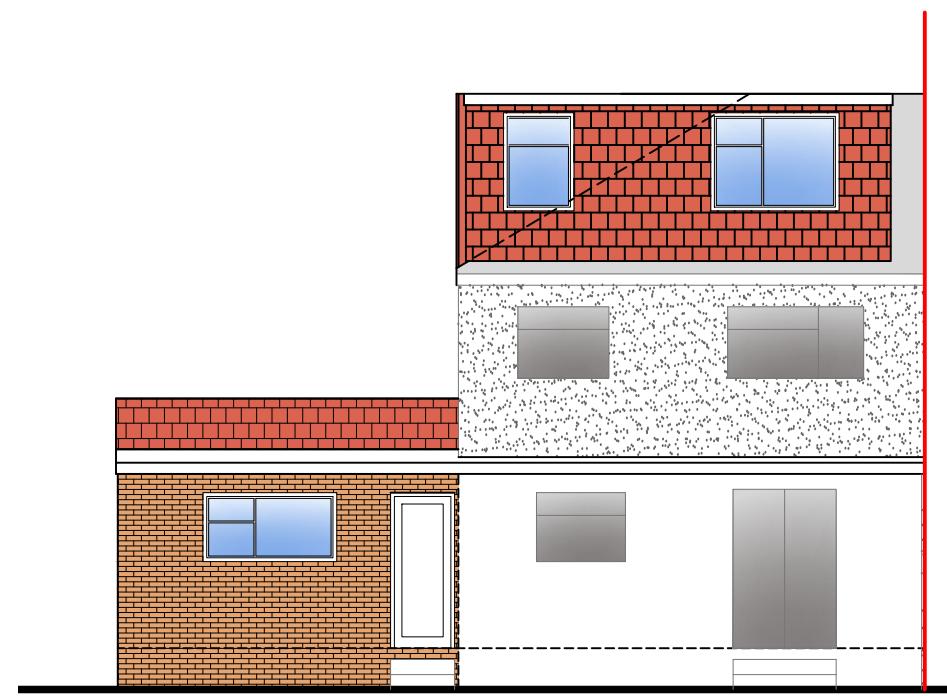

Rear Elevation

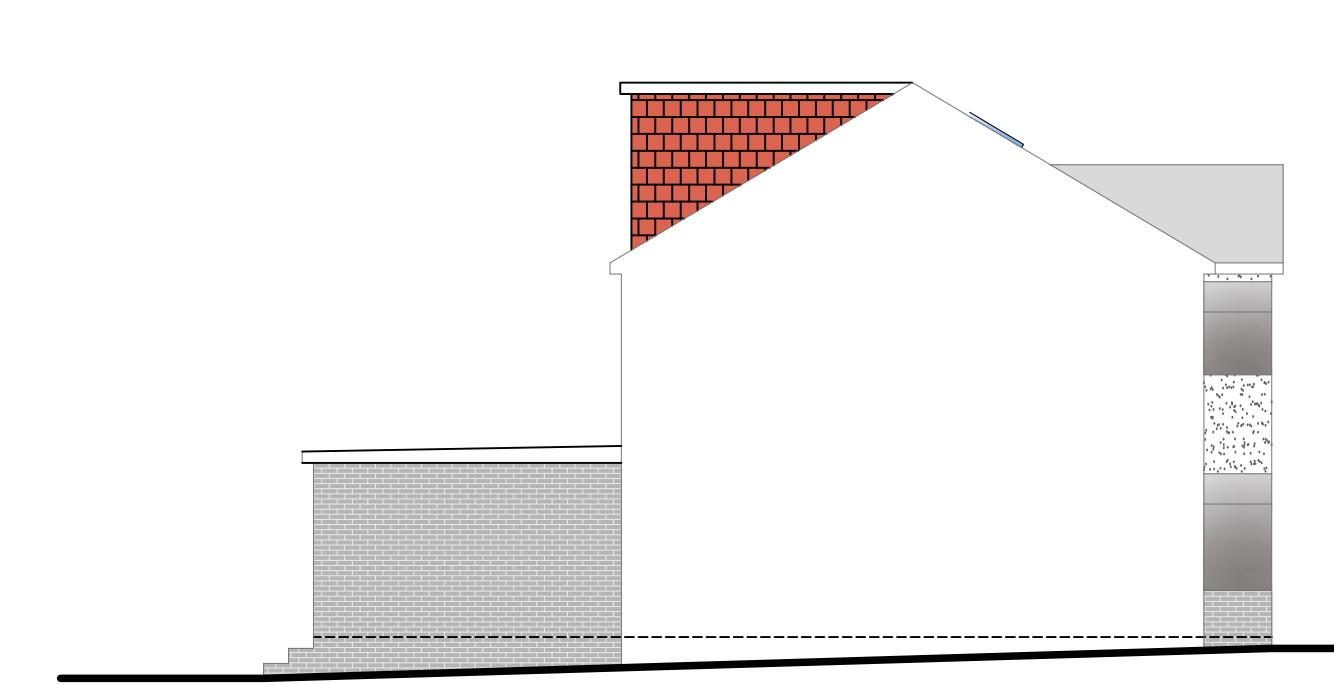

Side Elevation

Drawn By: VG

Job Ref: 24037

Date: Nov 2025

Drawing No. LW - 04