



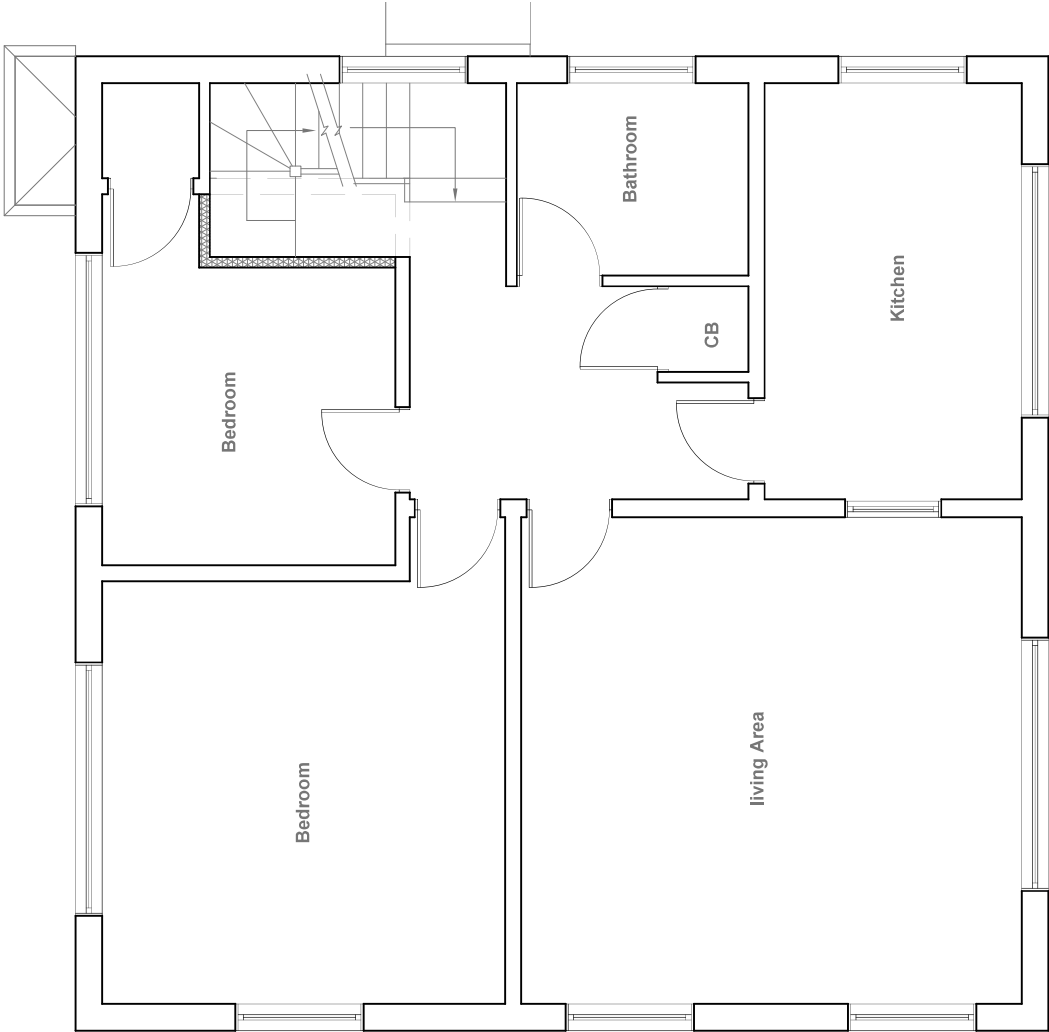

Proposed First Floor Plan
Scale 1:50

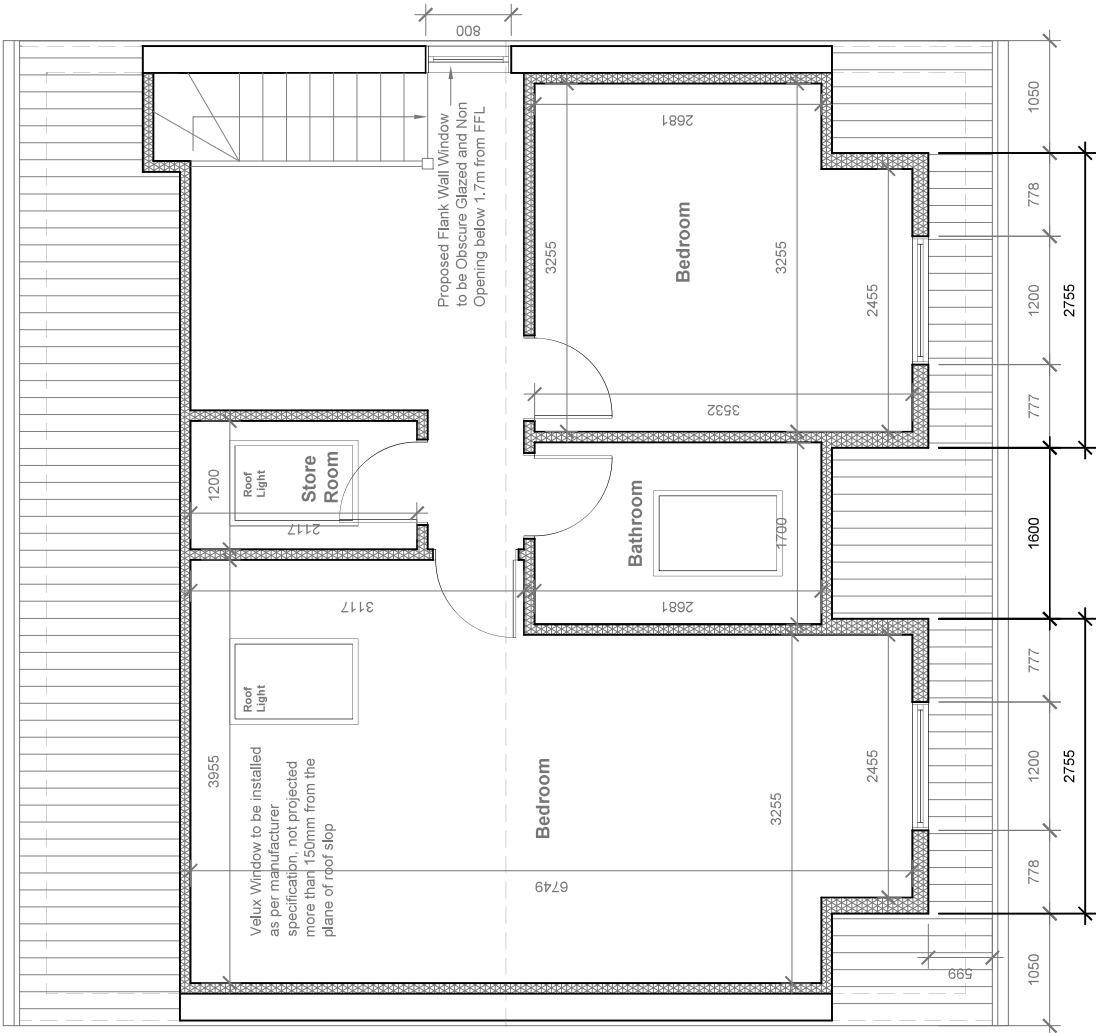

Proposed Loft Floor Plan
Scale 1:50

GENERAL NOTES:
1. ALL DIMENSIONS ARE IN MILLIMETER.
2. VERIFY ALL DIMENSIONS AND CONDITIONS BEFORE BUILDING OR STARTING CONSTRUCTION. NOTIFY THE DESIGNER IMMEDIATELY OF ANY DISCREPANCY OR VARIATION.
3. ALL WORK TO COMPLY WITH CURRENT BUILDING REGULATIONS AND CODES OF PRACTICE

Title:

Proposed First Floor & Loft Plans

Site Address
18A Priors Gardens
Ruislip
Middlesex
HA4 6UG

Scale: 1:50 @A3
Date: 28/08/2018
Drawing No.: 2018/015A -02
Drawn By: FP

Revision Date:
e mail -
falucipatel@yahoo.com
(M) +44 (0) 7871 466 254

Faluc Patel