






SCALE - 1 : 100.

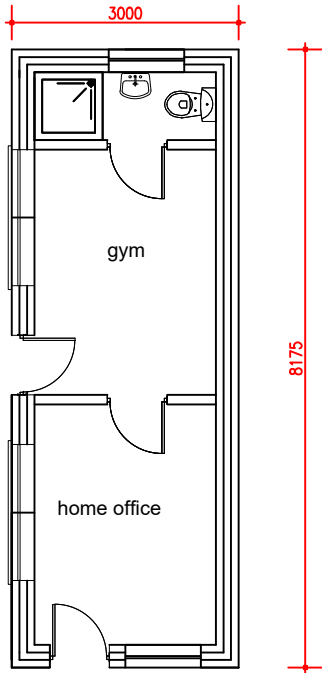


PROPOSED GROUND FLOOR PLAN

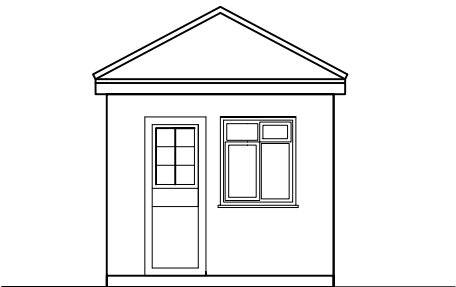


PROPOSED FRONT ELEVATION

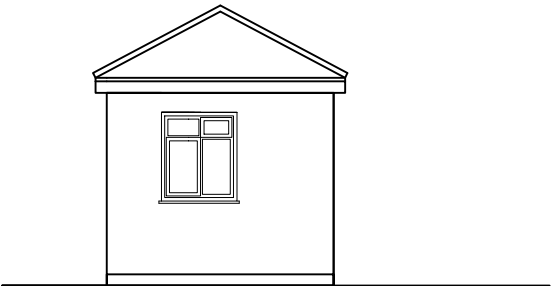

PROPOSED REAR ELEVATION

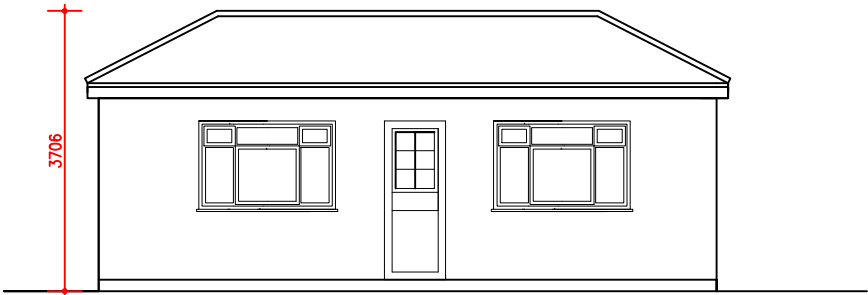

PROPOSED SIDE ELEVATION 1

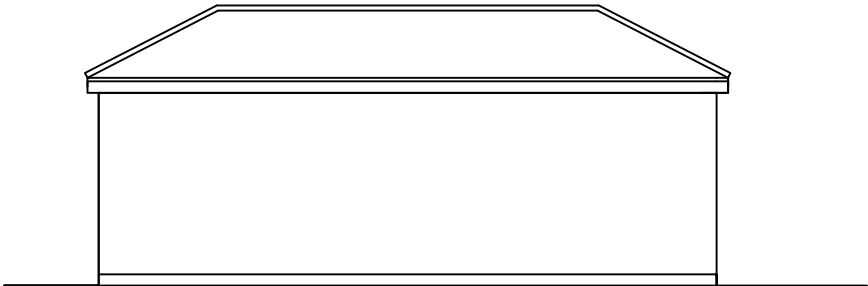

PROPOSED SIDE ELEVATION 2

M C S DESIGN Architectural Services
Millennium Creative Services Design
53 Westmead, Windsor, SL4 3NN

mob: 07989319224
tel: 01753 869117
fax: 01753 869117
www.mcsdesignservices.co.uk
email: info@mcsdesignservices.co.uk

client
MR. VISHAL MEHTA

site
18 GORDON ROAD, YIEWSLEY, UB7 8AH

project
DETACHED OUTBUILDING TO BE USED AS
STUDY/GYMNASIUM INCIDENTAL TO MAIN
DWELLING

title
OUTBUILDING PROPOSED ELEVATIONS,
GROUND FLOOR PLAN

status
HOISEHOLDER PLANNING APPLICATION

drawing number
MEHTA/PLAN/001

scale 1:100 @ A3	drawn Kaleem Janjua B.Arch.
---------------------	--------------------------------

date 20th March 2025	revision
-------------------------	----------