

Ground Floor Plan

SITE:

4A Church Road • Coxley • Middx



PROPERTY SERVICES

Architectural Designers
& Surveyors
Newbury (01635) 864956


DRAWN: AMF.

SCALE: 1:100

DATE: Dec 24

DRAWING No.

18/277/300

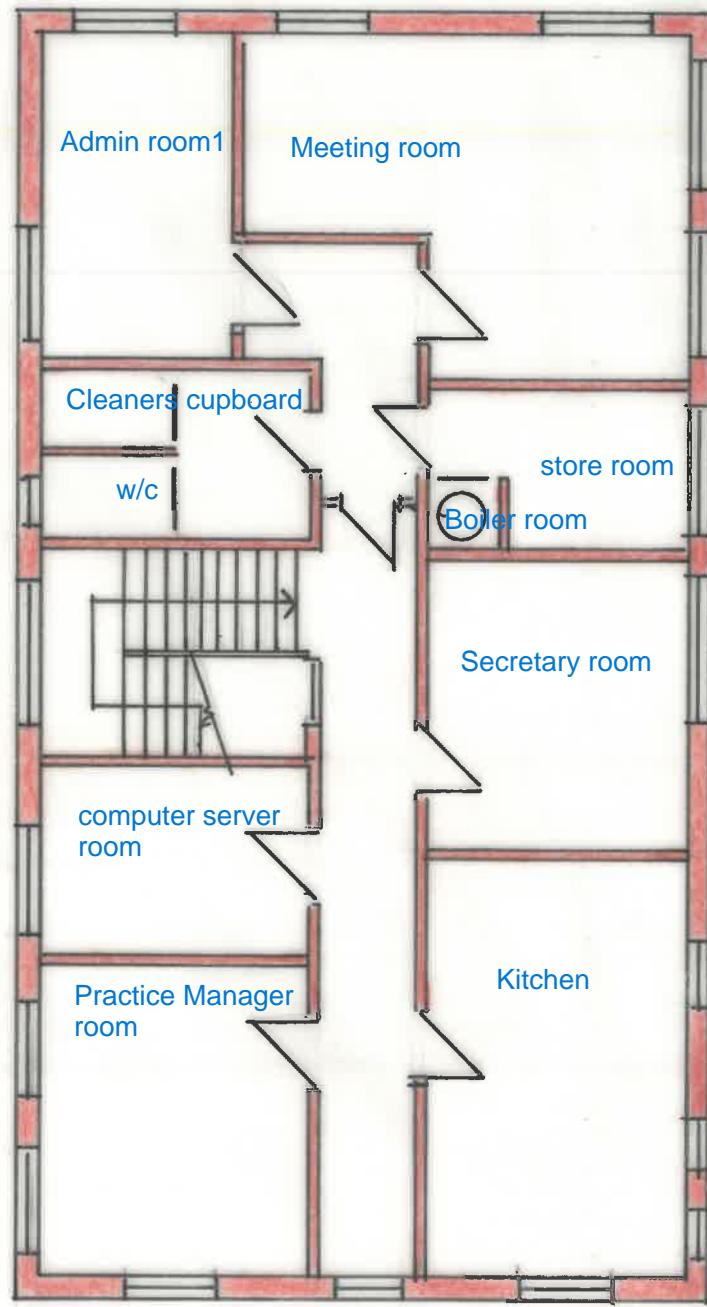

First Floor Plan

SITE:

4a Church Broad o Cowley o Middx



PROPERTY SERVICES

Architectural Designers
& Surveyors
Newbury (01635) 864956

DRAWN:

AMF.

SCALE:

1:100

DATE:

Dec 24

DRAWING No.

18/277/301