




EXISTING FRONT ELEVATION

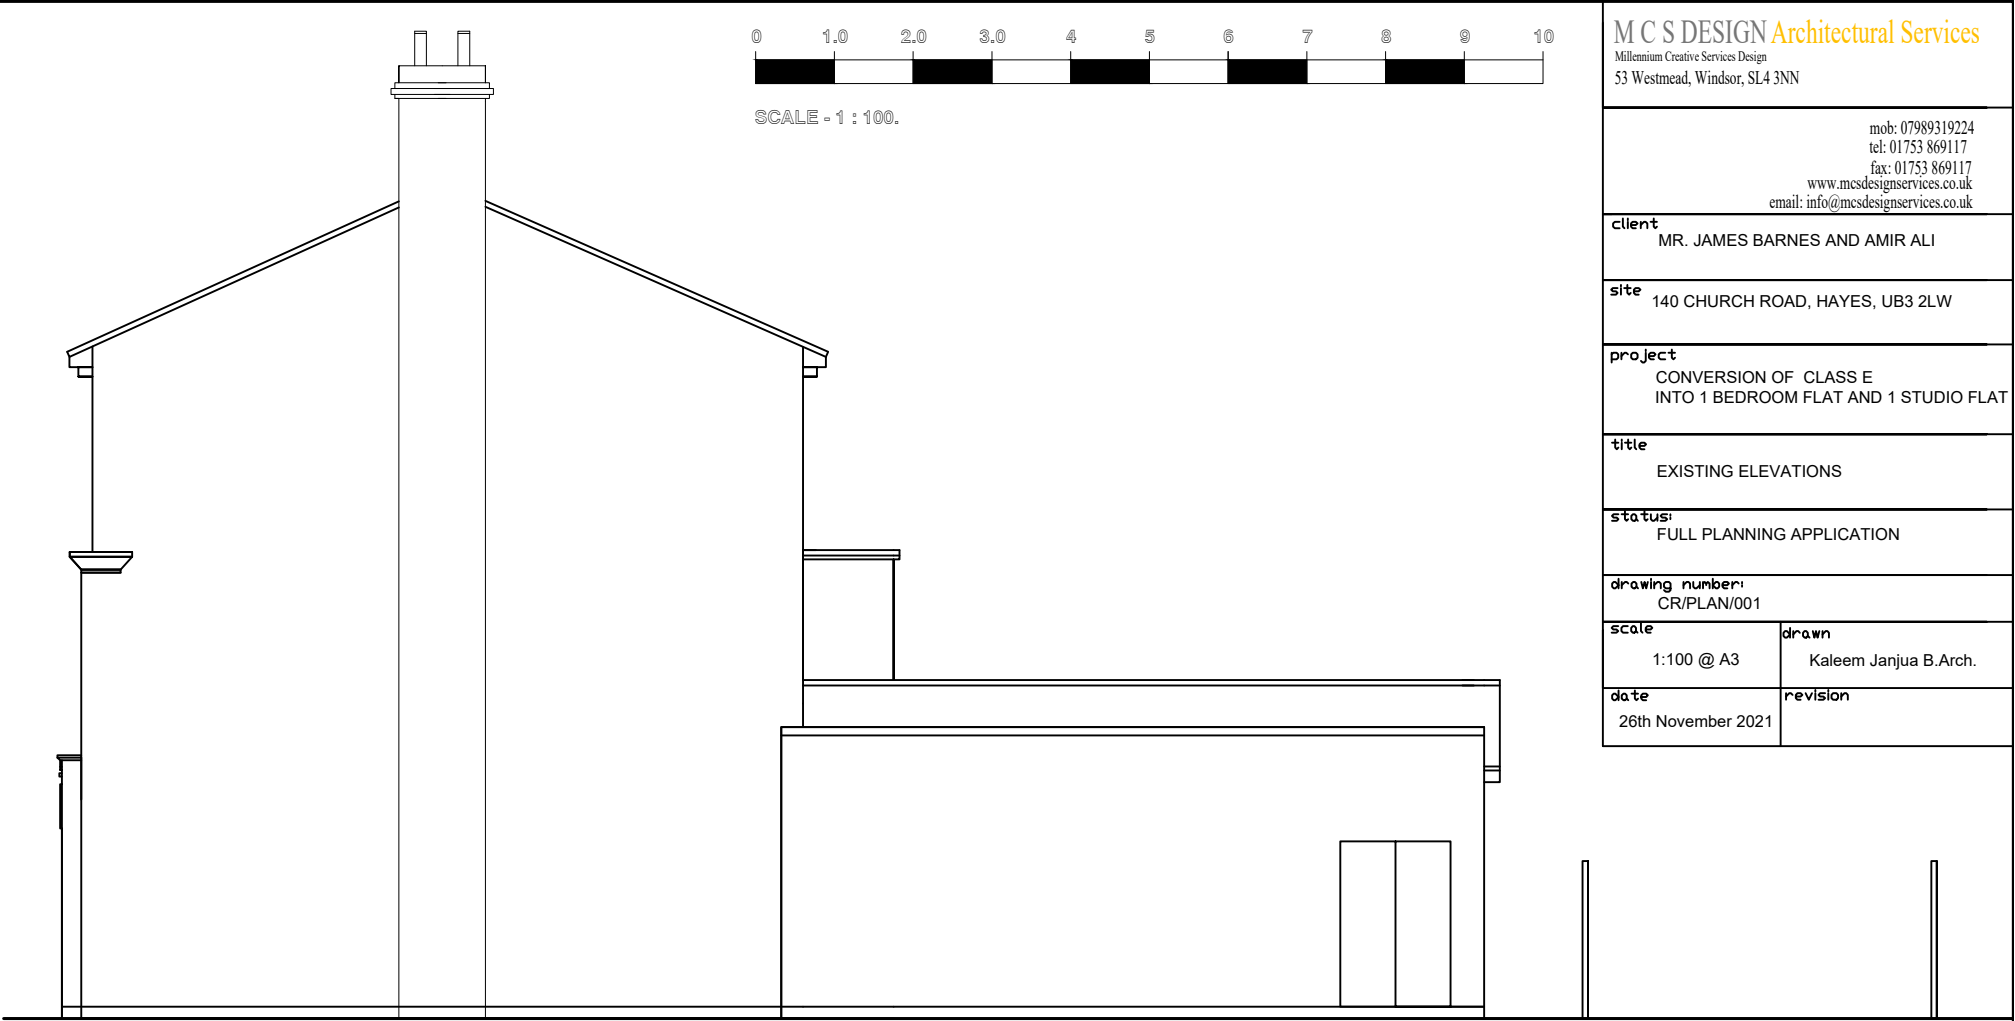


EXISTING SIDE ELEVATION 1



EXISTING REAR ELEVATION



EXISTING SIDE ELEVATION 2

 

M C S DESIGN Architectural Services Millennium Creative Services Design 53 Westmead, Windsor, SL4 3NN	
mob: 07989319224 tel: 01753 869117 fax: 01753 869117 www.mcsdesignservices.co.uk email: info@mcsdesignservices.co.uk	
client	MR. JAMES BARNES AND AMIR ALI
site	140 CHURCH ROAD, HAYES, UB3 2LW
project	CONVERSION OF CLASS E INTO 1 BEDROOM FLAT AND 1 STUDIO FLAT
title	EXISTING ELEVATIONS
status	FULL PLANNING APPLICATION
drawing number	CR/PLAN/001
scale 1:100 @ A3	drawn Kaleem Janjua B.Arch.
date 26th November 2021	revision