



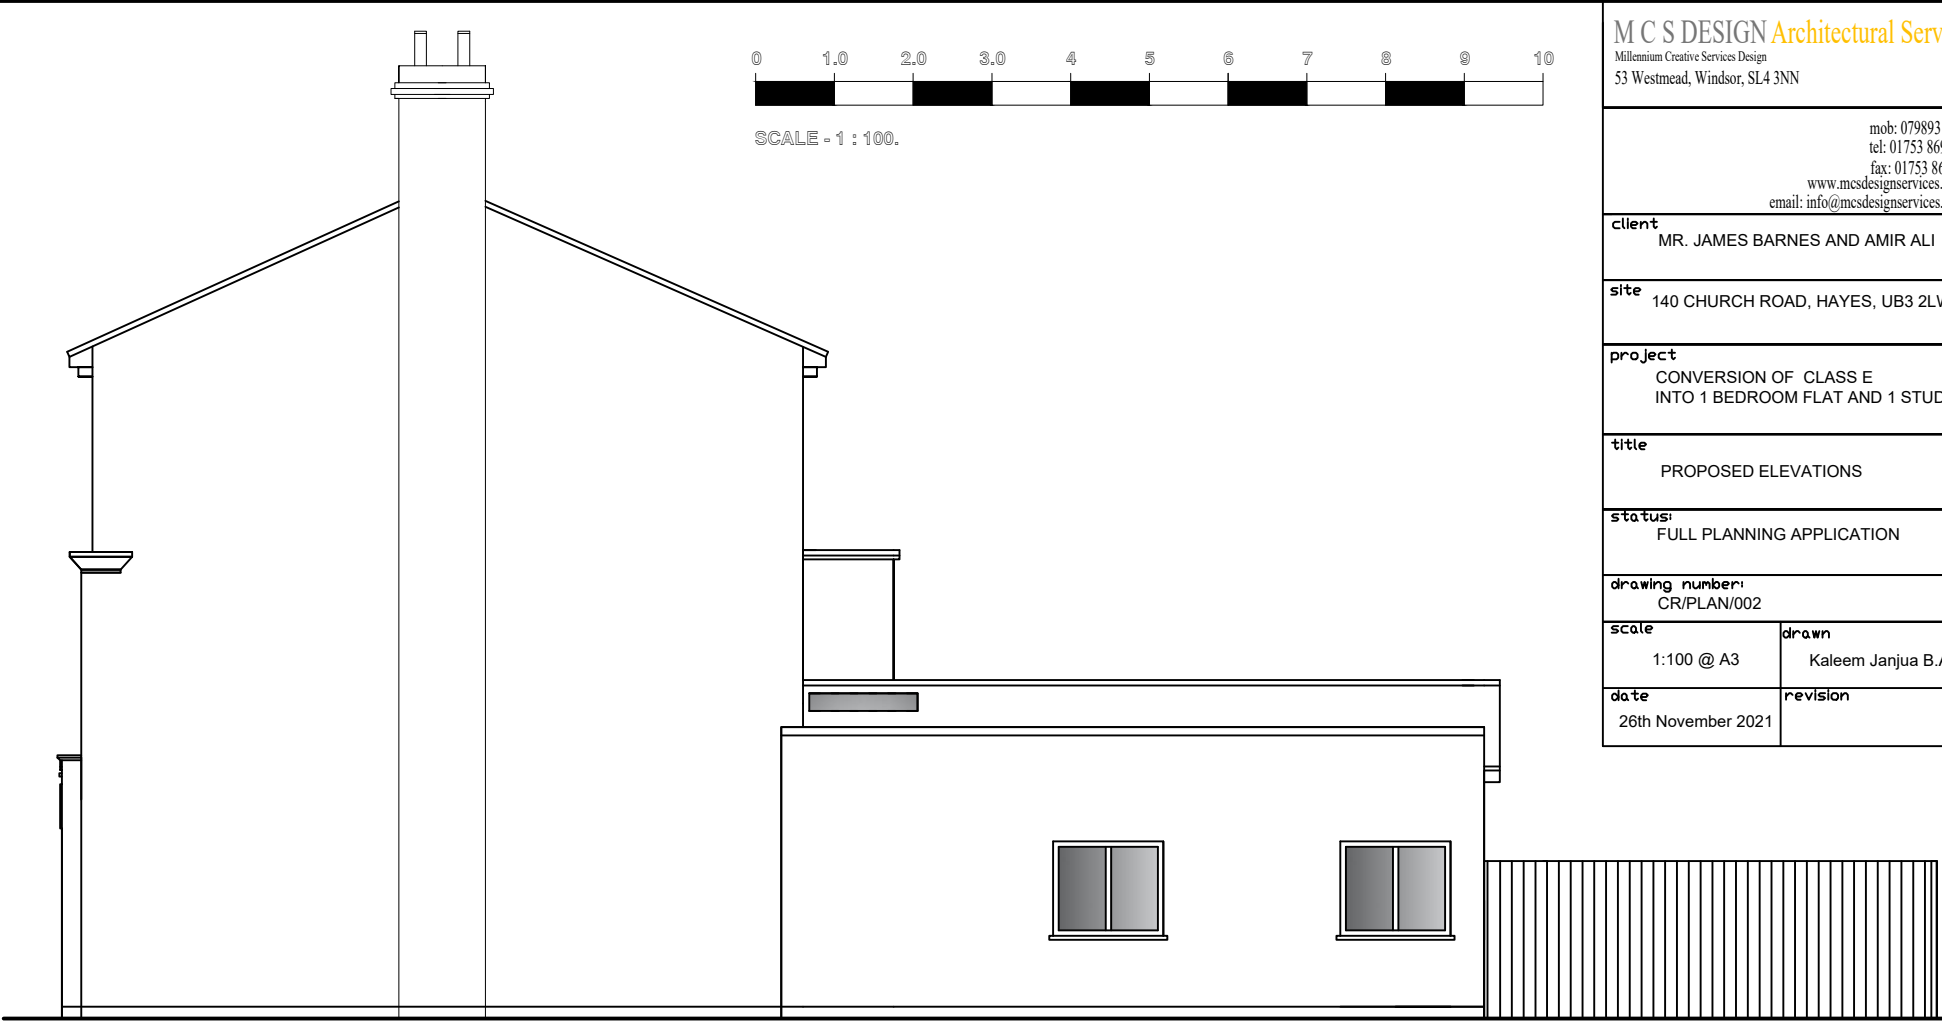

PROPOSED FRONT ELEVATION

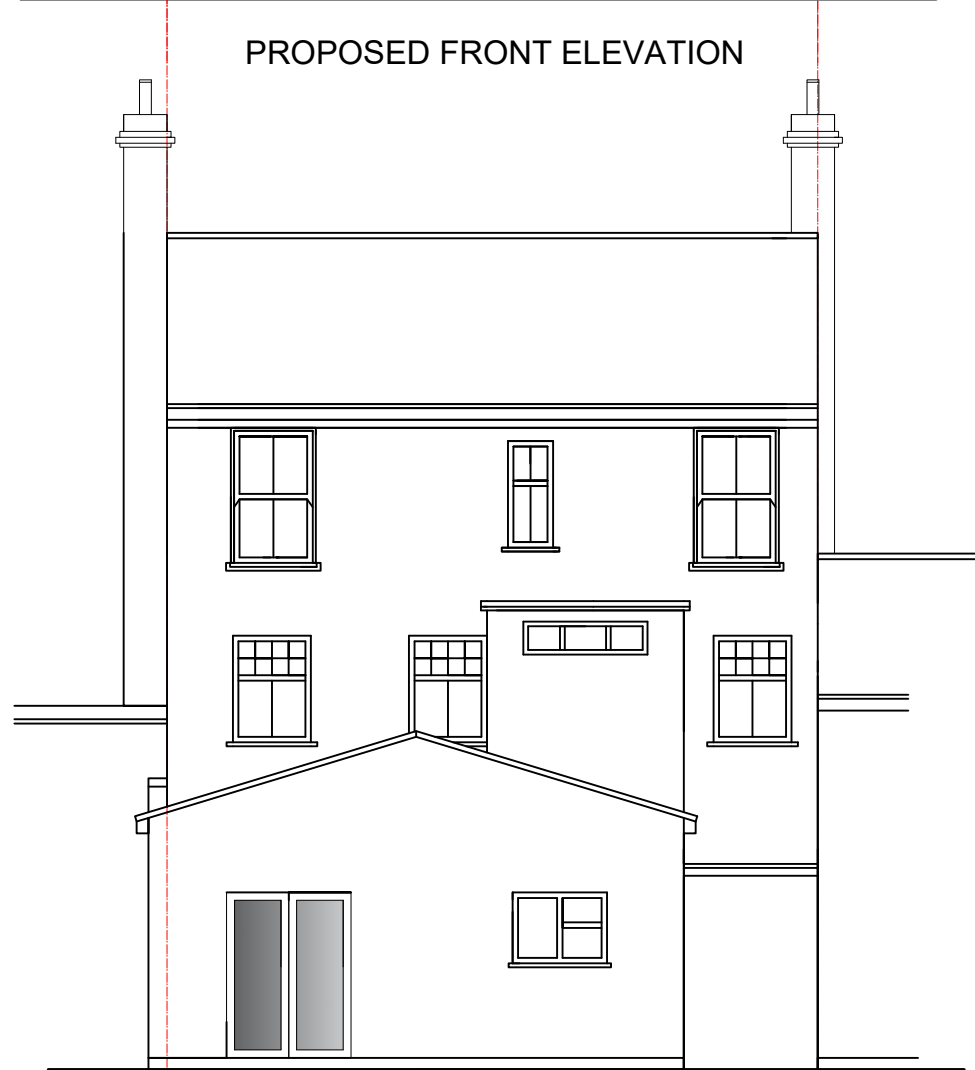

PROPOSED SIDE ELEVATION 1



PROPOSED REAR ELEVATION



PROPOSED SIDE ELEVATION 2



SCALE - 1 : 100.

M C S DESIGN Architectural Services
Millennium Creative Services Design
53 Westmead, Windsor, SL4 3NN
mob: 07989319224
tel: 01753 869117
fax: 01753 869117
www.mcsdesignservices.co.uk
email: info@mcsdesignservices.co.uk

client	MR. JAMES BARNES AND AMIR ALI	
site	140 CHURCH ROAD, HAYES, UB3 2LW	
project	CONVERSION OF CLASS E INTO 1 BEDROOM FLAT AND 1 STUDIO FLAT	
title	PROPOSED ELEVATIONS	
status	FULL PLANNING APPLICATION	
drawing number	CR/PLAN/002	
scale	1:100 @ A3	drawn Kaleem Janjua B.Arch.
date	26th November 2021	revision