



EXISTING GROUND FLOOR PLAN

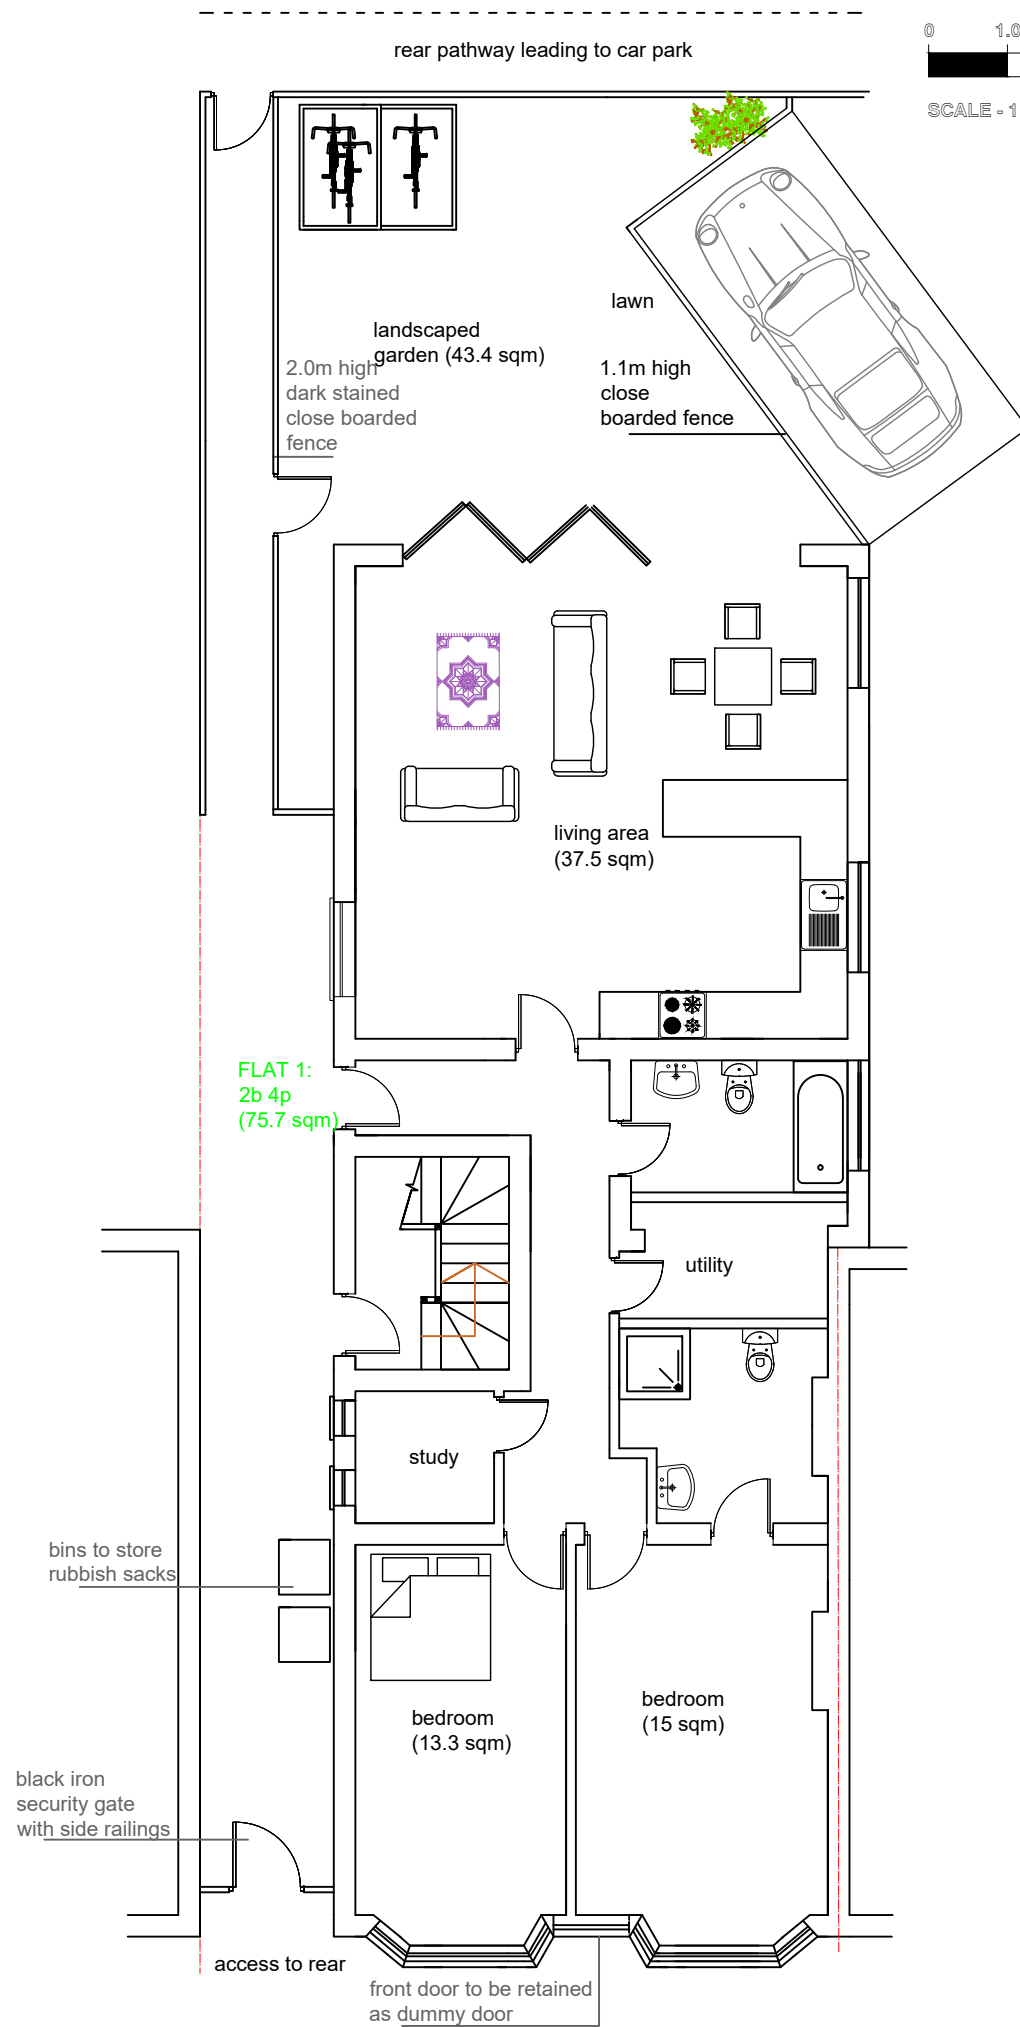

PROPOSED GROUND FLOOR PLAN

 

SCALE - 1 : 100.

M C S DESIGN Architectural Services
Millennium Creative Services Design
53 Westmead, Windsor, SL4 3NN

mob: 07989319224
tel: 01753 869117
fax: 01753 869117
www.mcsdesignservices.co.uk
email: info@mcsdesignservices.co.uk

client MR. JAMES BARNES AND AMIR ALI

site 140 CHURCH ROAD, HAYES, UB3 2LW

project CONVERSION OF CLASS E INTO A 2 BEDROOM SELF-CONTAINED FLAT

title EXISTING AND PROPOSED GROUND FLOOR PLANS

status FULL PLANNING APPLICATION

drawing number CR/PLAN/003

scale 1:100 @ A3 **drawn** Kaleem Janjua B.Arch.

date 27th February 2023 **revision** CR/PLAN/003/REV-A